


1  
12 Internal Bulkhead - Architrave and Ceiling coving detail  
SCALE 1: 5@A1

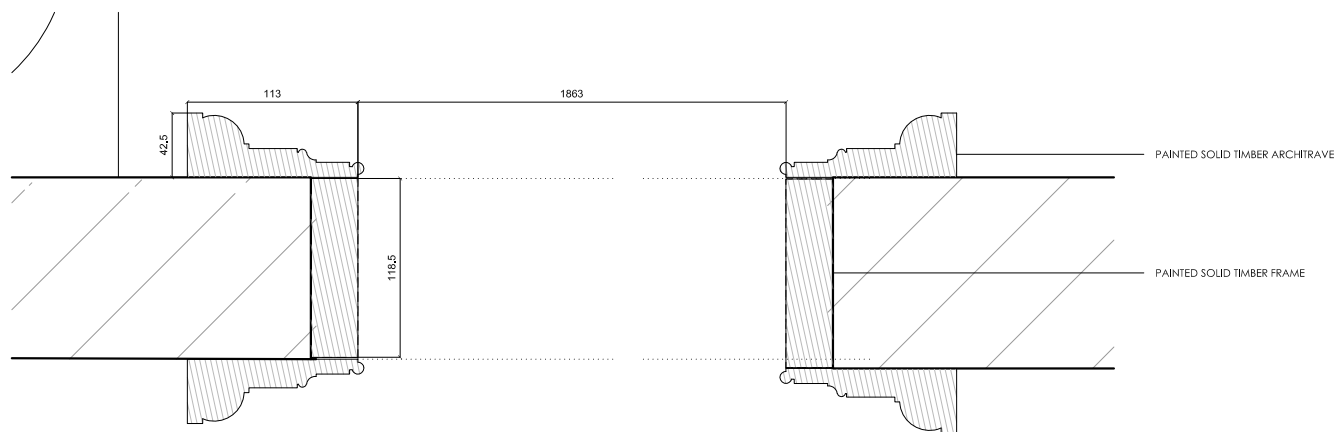

1  
12 Internal Opening - Architrave detail  
SCALE 1: 5@A1

Notes

Revision	Date	Reason	Initial
/	28.04.20	PLANNING	LS

Dimensions based on topological survey by EPC commercial surveys Ltd  
All dimensions must be checked on site and not scaled from this drawing  
© Mark Fairhurst Ltd.

**mark fairhurst ARCHITECTS**

48A Union Street, London, SE1 1TD. T 020 7407 7070, E info@mark-fairhurst.co.uk

Project: 9 Leigh Street, London, WC1H

Client: Rainbow Properties Ltd.

Drawing title: Internal Bulk Head First Floor Opening Details

Scale: 1:10@A1 Date: 28.04.20 Drawn by: LS

Project number: 1314 Drawing number: WD121

Status: PLANNING Revision: