


NOTES


JUB studio takes no responsibility for any dimensions obtained by scaling from this drawing. If no dimension is shown the recipient must ascertain the dimension specifically from the Architect or by site measurement. Supplying this drawing in digital form is solely for convenience and no reliance may be placed on digital data. All data must be checked against hard copy. Dimensions must be checked on the original drawing and not on any reproduction. The drawing is copyright of JUB studio.

JUB STUDIO architecture and design


22 Church Walk, London, UK, N16 9JW  
e: info@jubstudio.com  
www.jubstudio.com

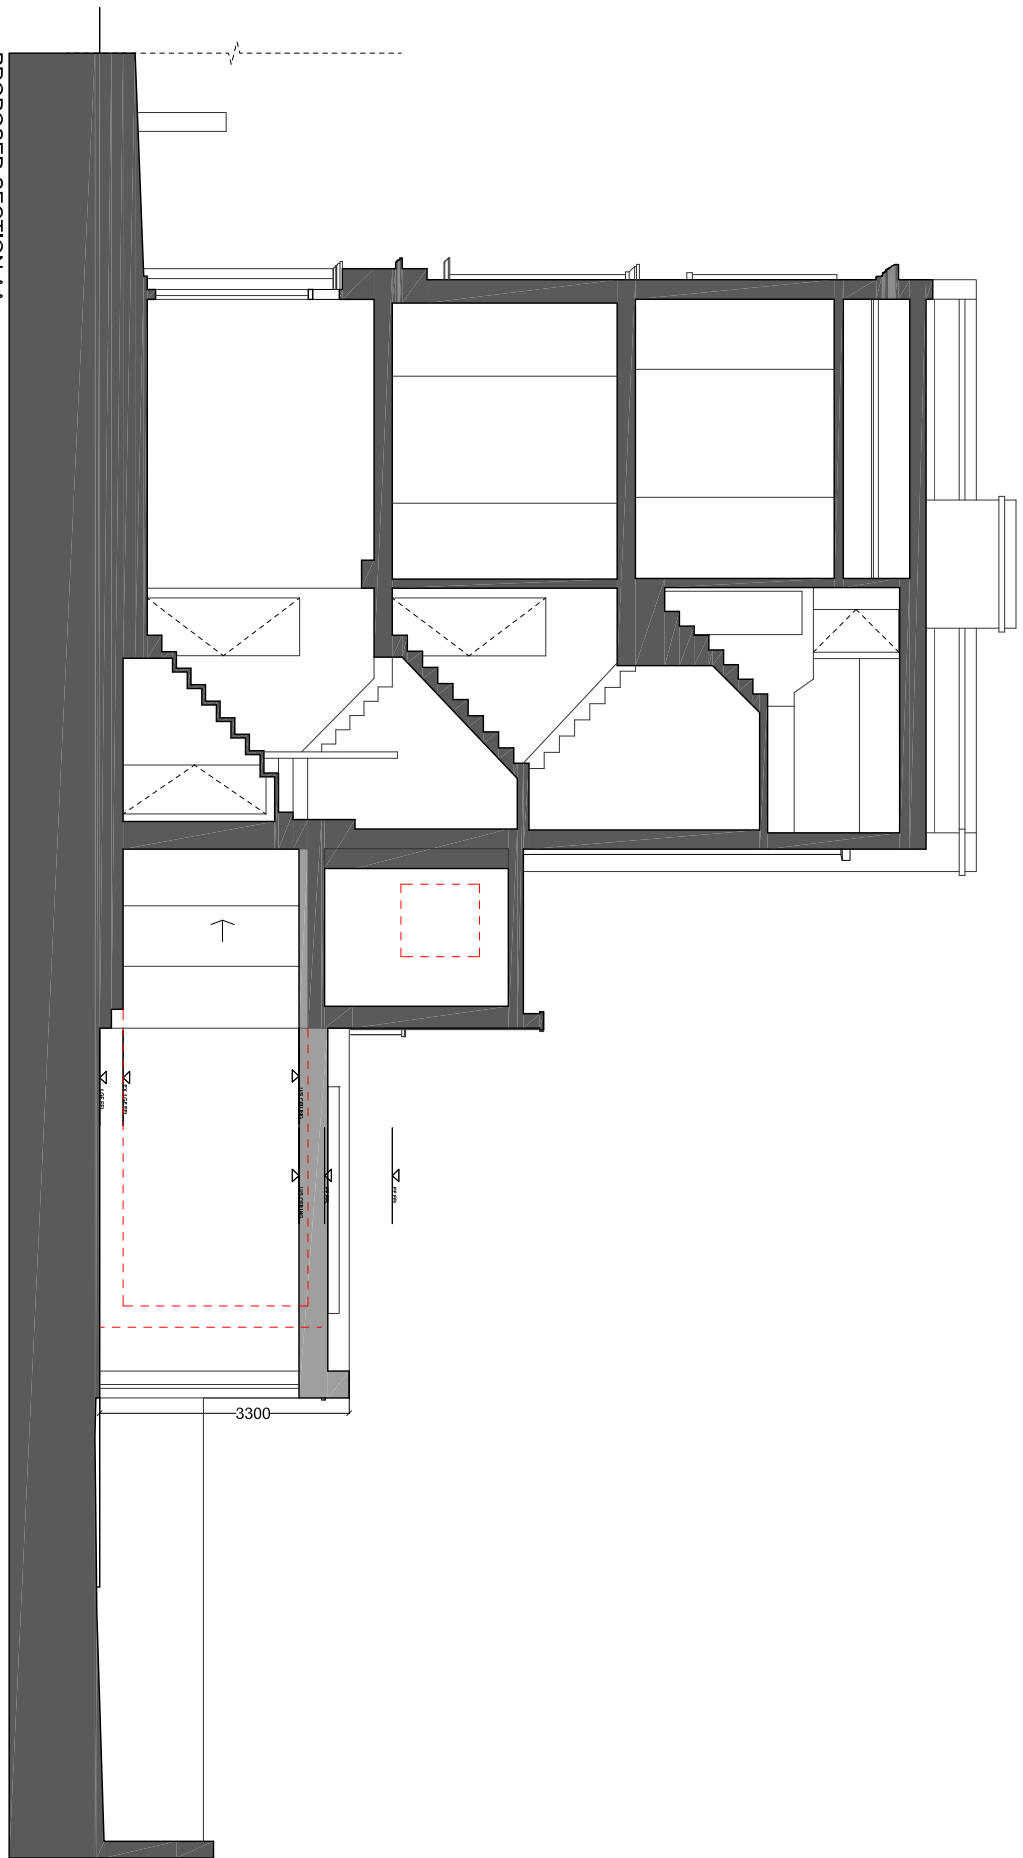

PROPOSED SECTION AA  
scale 1:100

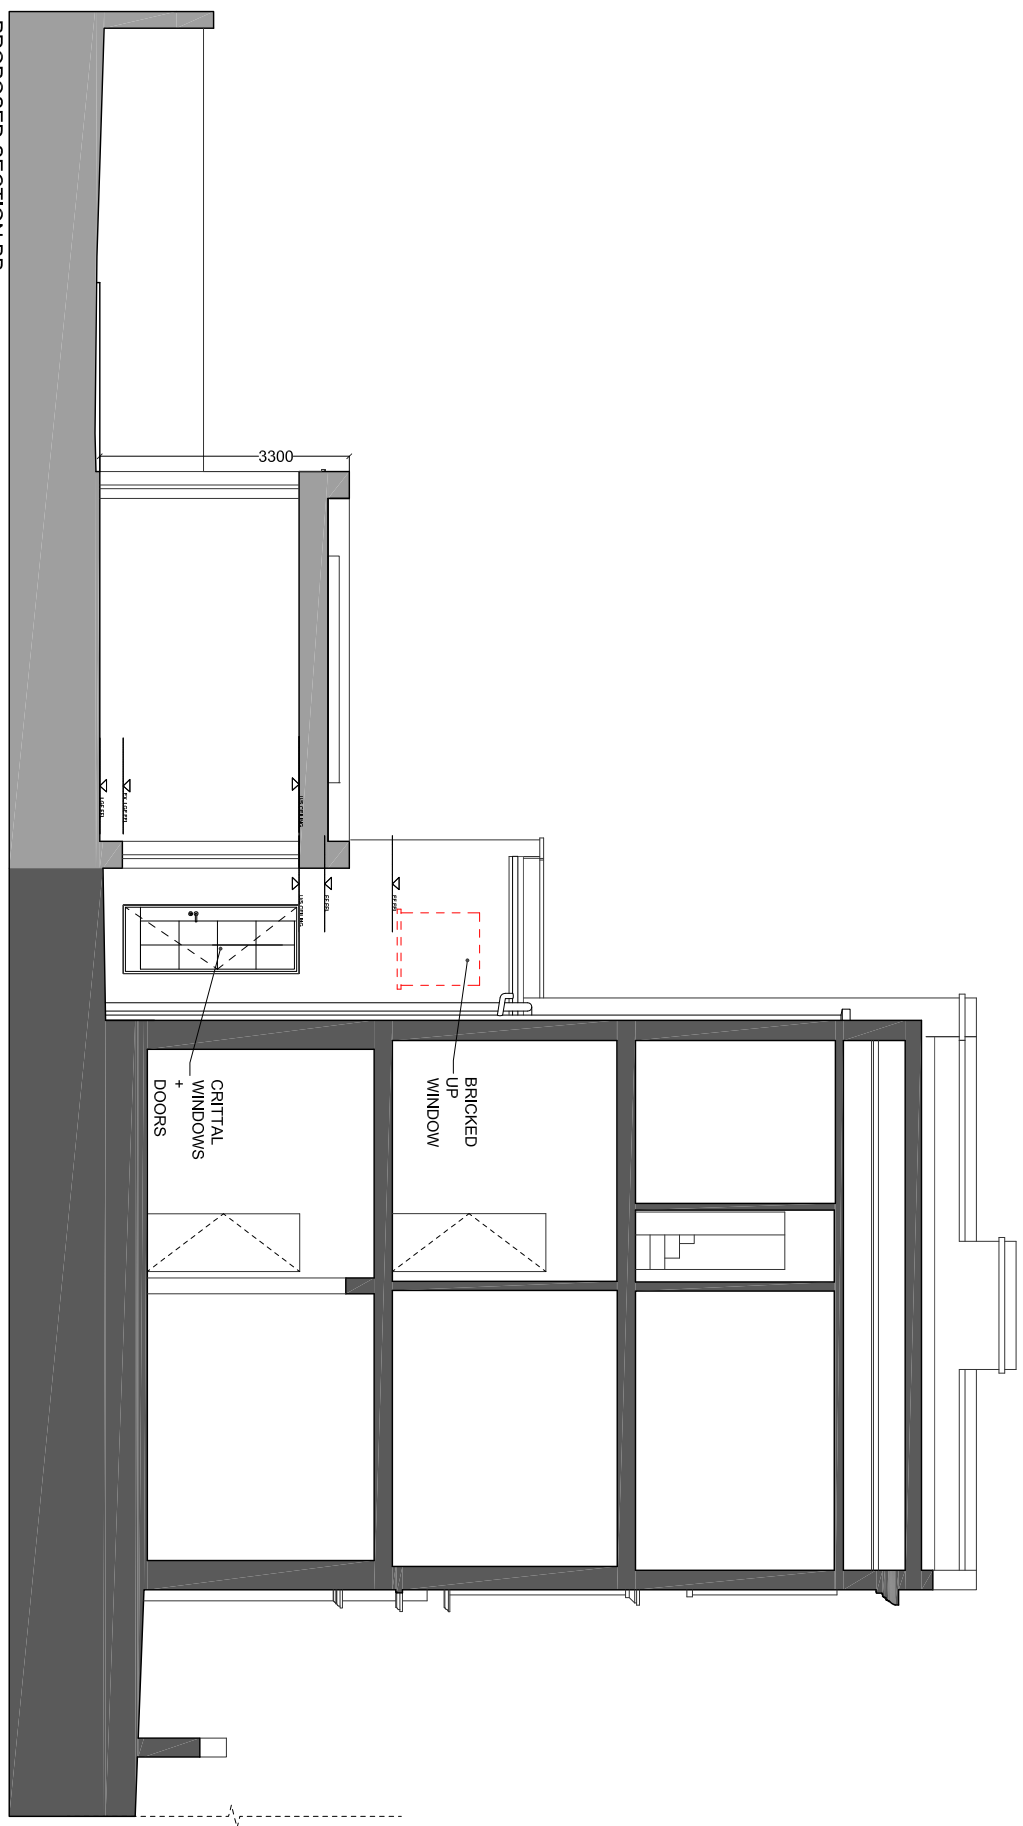

PROPOSED SECTION BB  
scale 1:100

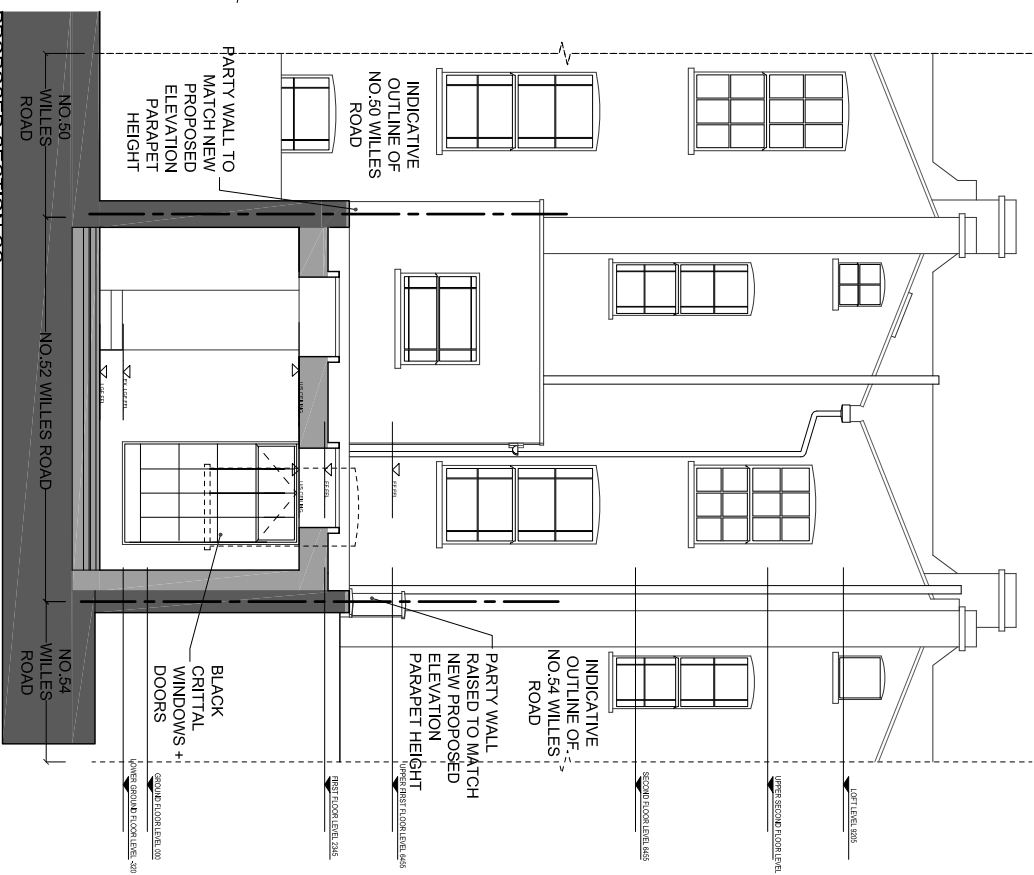

PROPOSED SECTION CC  
scale 1:100

A		Height reduced	06/05/2020	JH	JH
PLANNING			13/02/2020	JH	JH
Rev	Description		Date	Dm	CHK
Project					
52 WILLES ROAD LONDON NW5 3DL					
Drawing Title					
PROPOSED SECTIONS					
Scale	Drawn By				
1:100@A3	JH				
Project No.	Drawing No.				
0200	A-GA-23	Revtkbn			
		A			