




01 77 AVENUE SIDE (D2.E3) ELEVATION
1:10 @ A1 & 1:20 @ A3

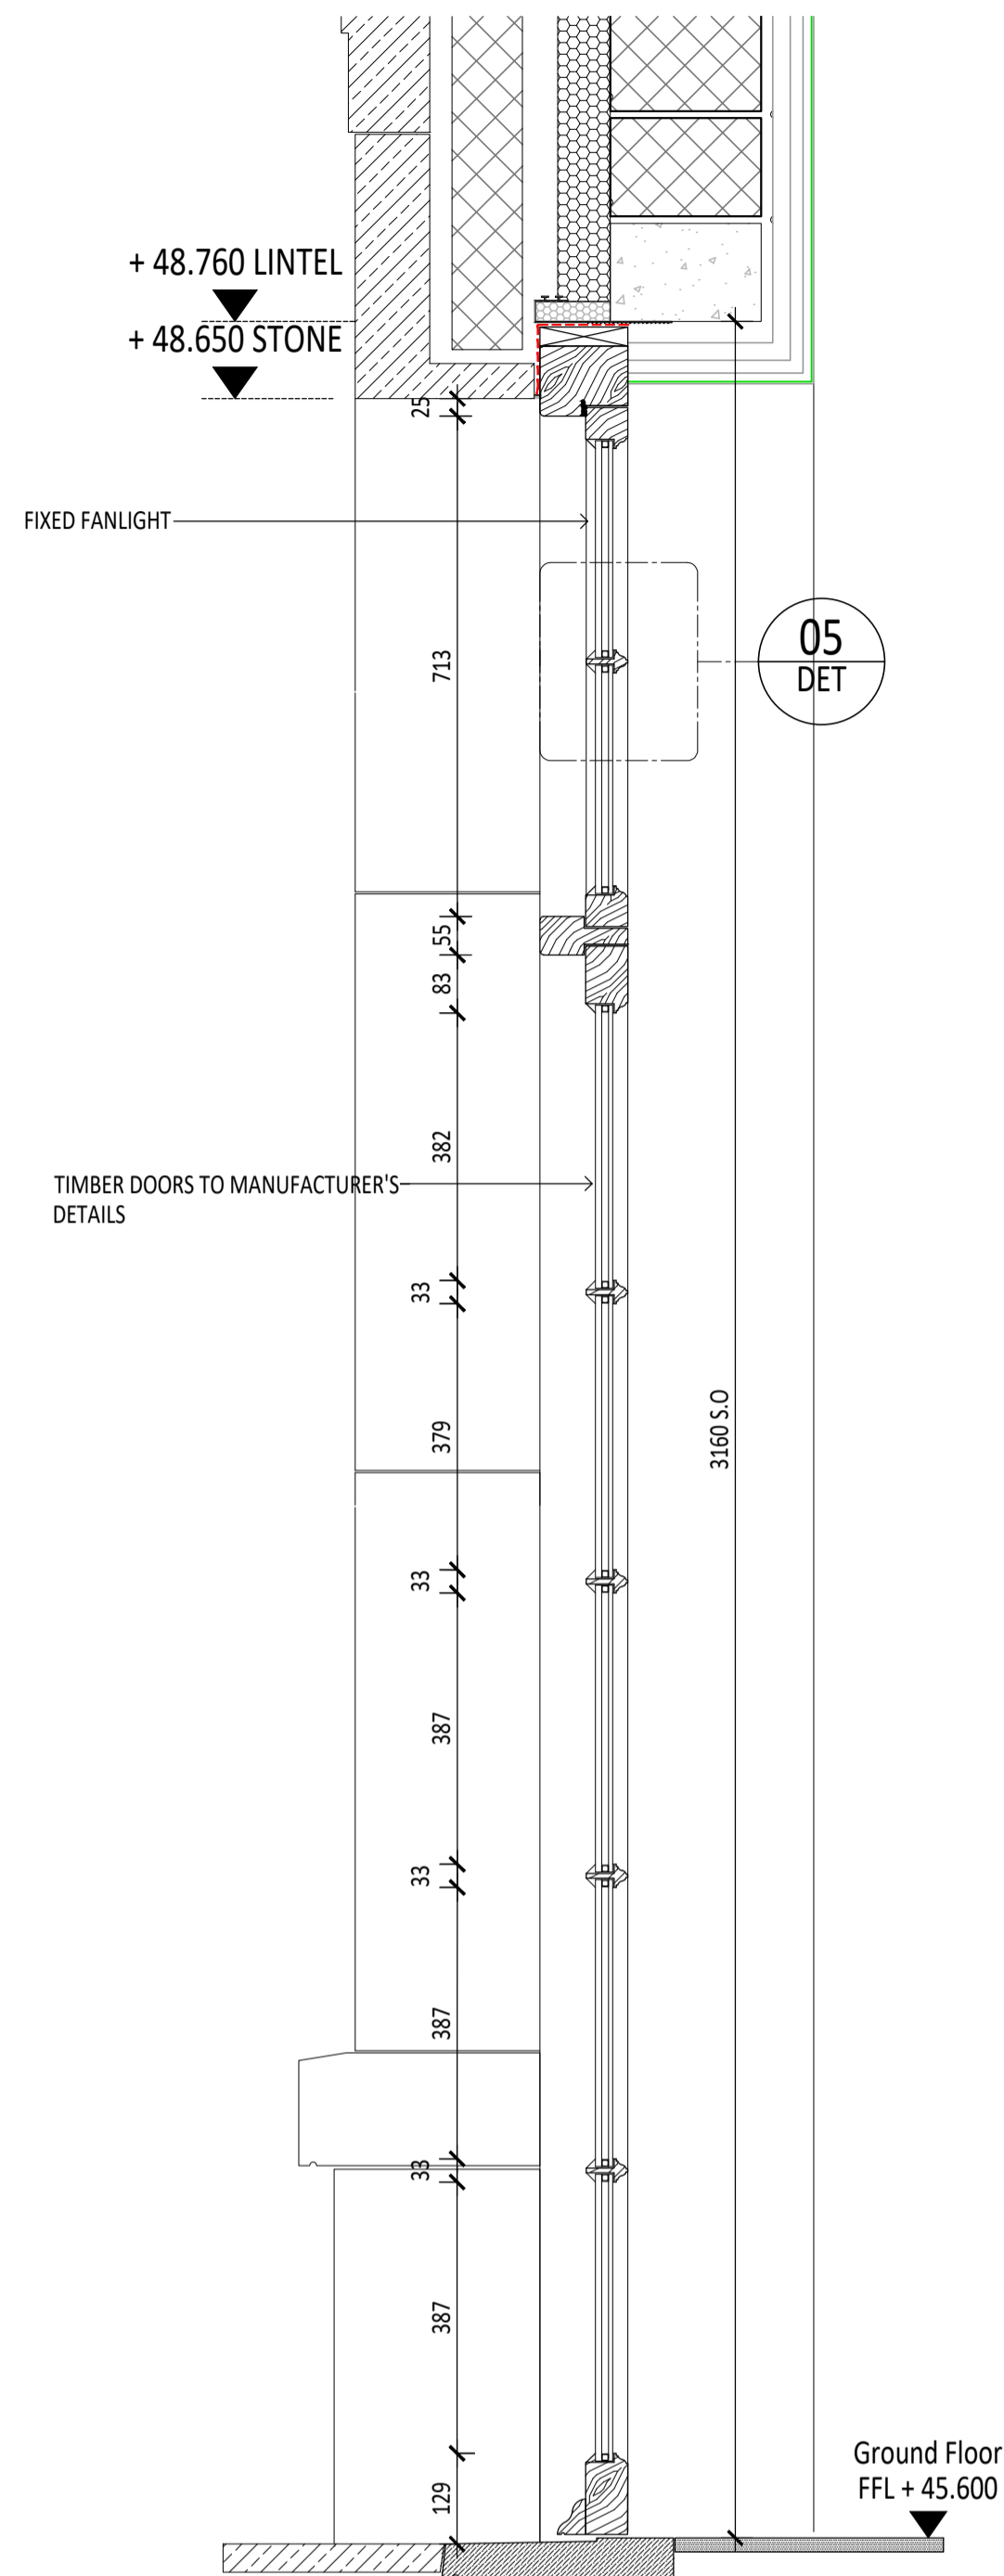

02 DOOR SECTION
1:10 @ A1 & 1:20 @ A3

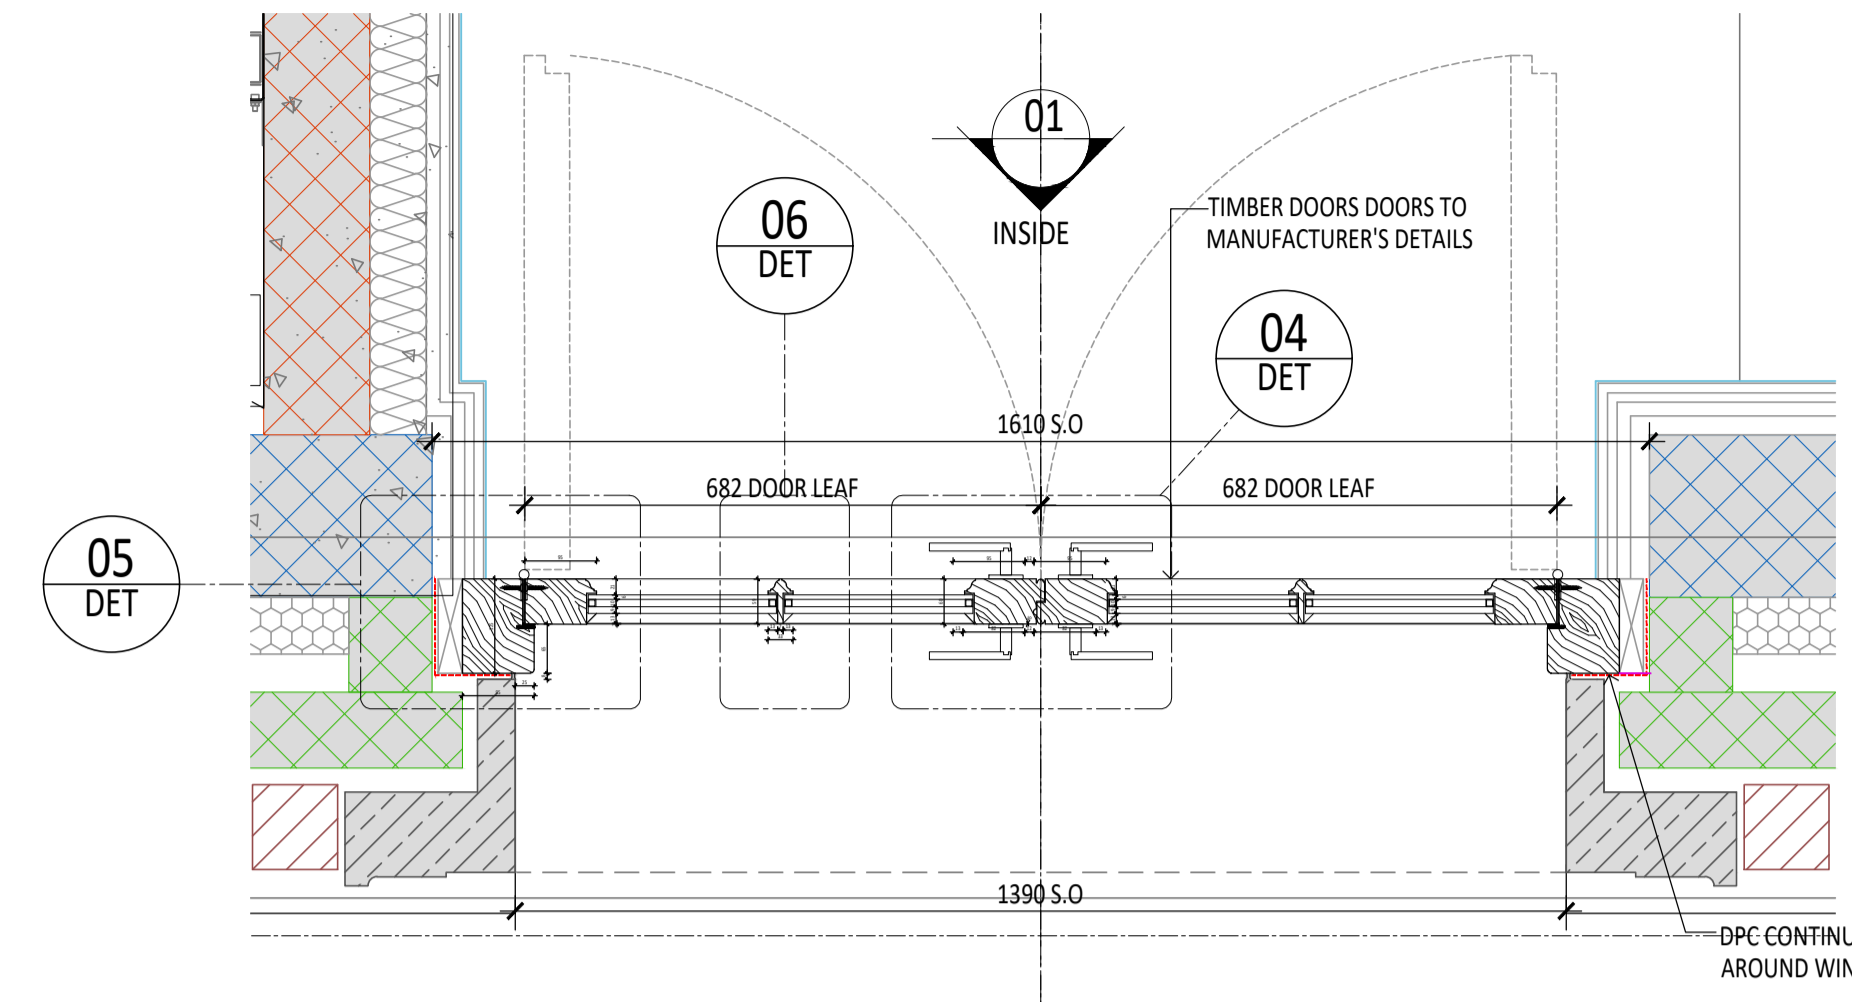


03 PLAN -VIEW A
1:10 @ A1 & 1:20 @ A3

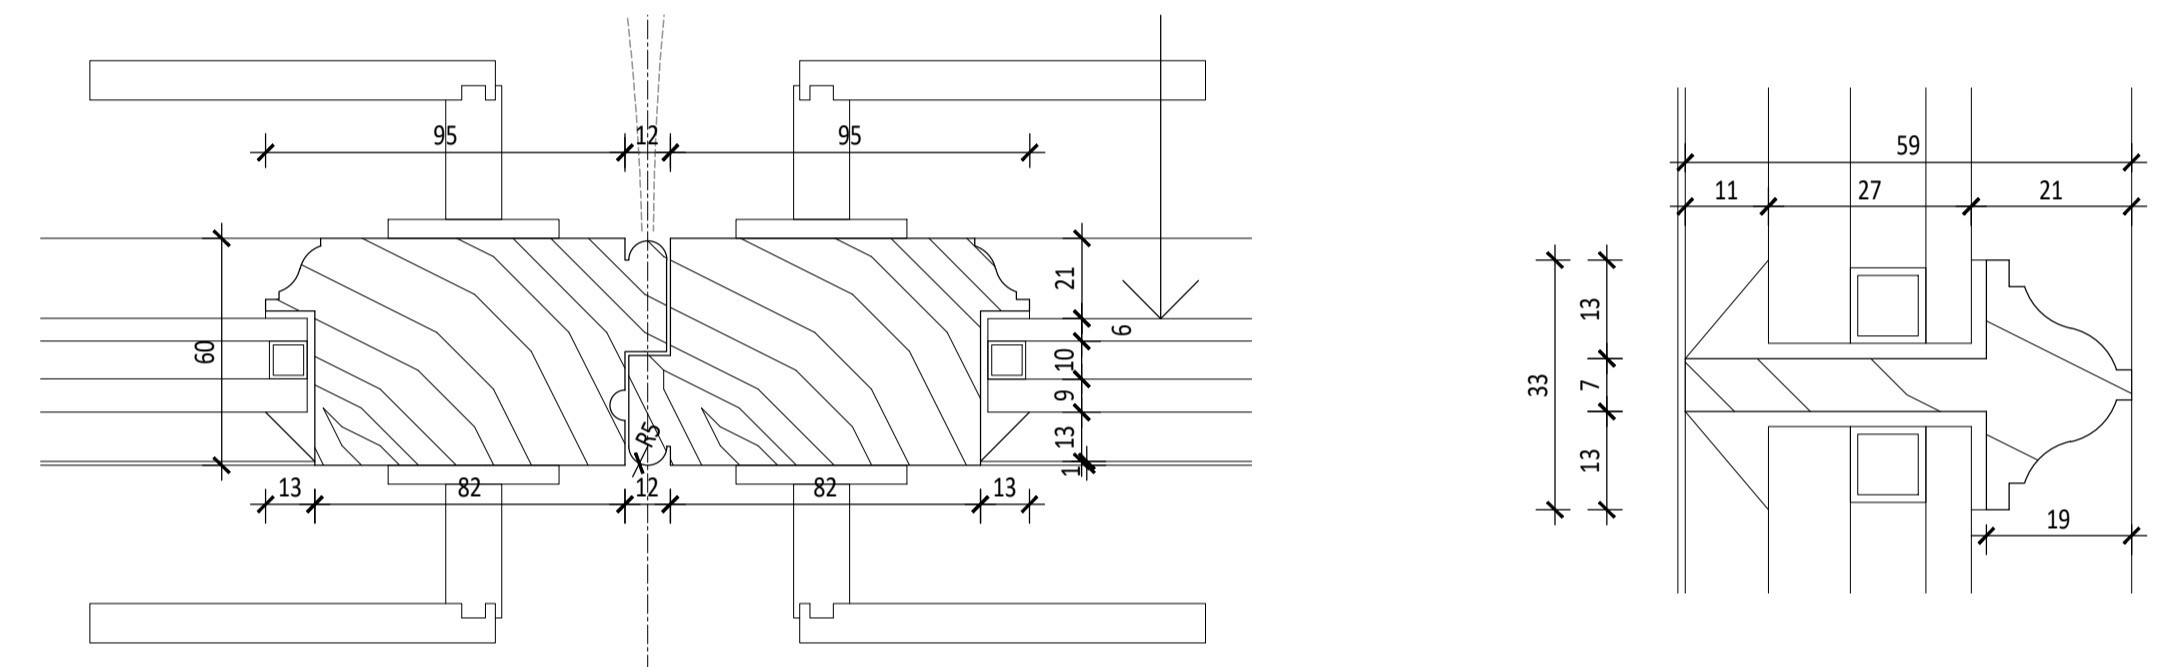

04 DOOR REBATE
1:10 @ A1 & 1:20 @ A3

05 GLAZING BEAD
1:1 @ A1 & 1:2 @ A3

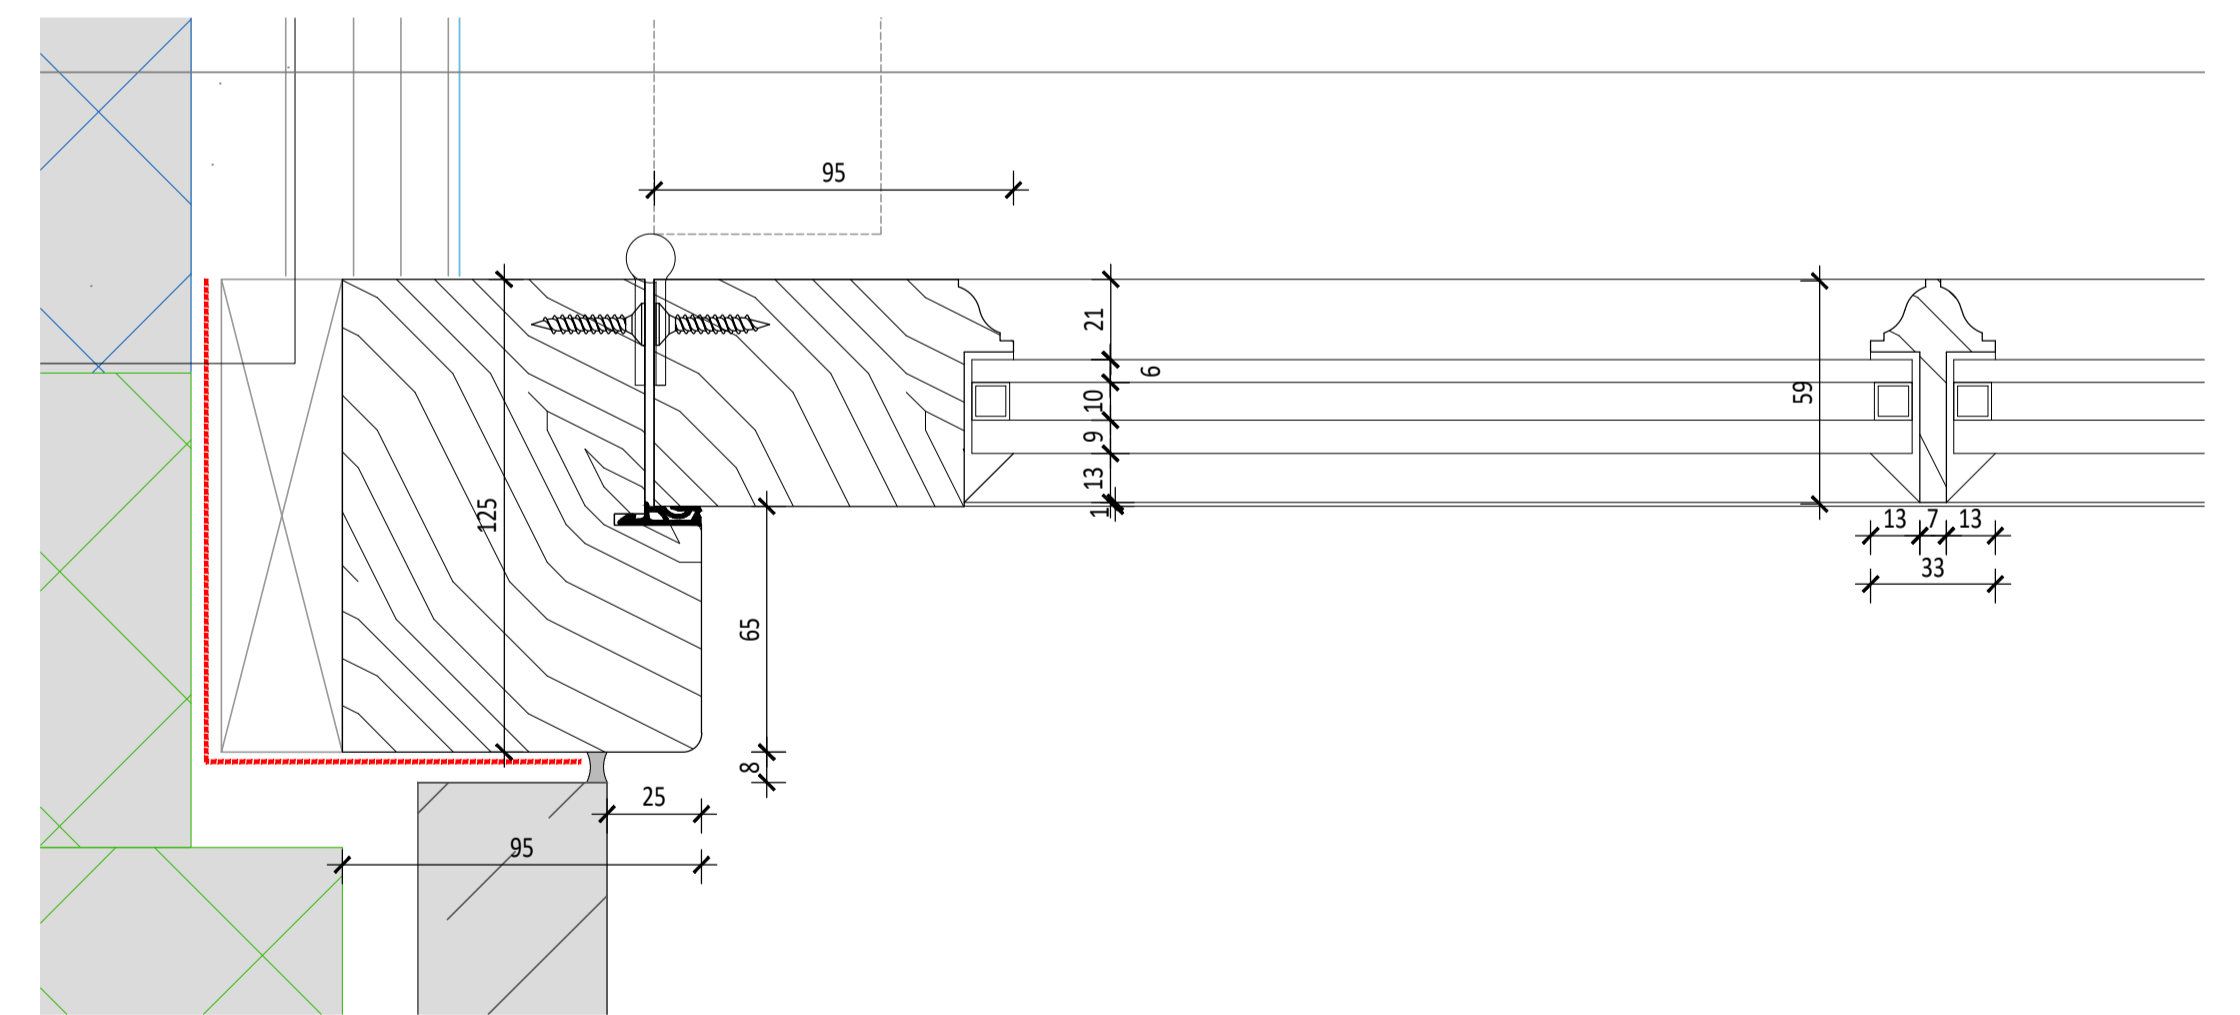

06 DOOR JAMB
1:2 @ A1 & 1:4 @ A3

This is A Cad Drawing
UNDER NO CIRCUMSTANCES SHALL MANUAL ALTERATIONS BE MADE. ANY DISCREPANCY FOUND BETWEEN THIS DRAWING AND ANY OTHER DOCUMENT SHOULD BE REFERRED IMMEDIATELY TO THE ARCHITECT. NO DIMENSIONS ARE TO BE SCALED FROM THIS DRAWING.
Copyright is Reserved
COPYING OR REPRODUCTION OF THIS DRAWING WITHOUT THE WRITTEN PERMISSION OF STUDIO INDIGO IS NOT PERMITTED.
Disclaimer
THE HARD COPY ACCOMPANYING THE ELECTRONIC DATA IS LEGAL TRANSMISSION OF INFORMATION THE ELECTRONIC ARE ISSUED ONLY FOR CONVENIENCE OF USE. NO RESPONSIBILITY FOR THE ACCURACY OR FOR ANY CONSEQUENCE RESULTING FROM THE USE OR ALTERATION OF INFORMATION IS ACCEPTED.

Notes
ALL DOOR OPENINGS TO BE CHECKED ON SITE BY SUB CONTRACTOR PRIOR TO MANUFACTURE AND INSTALLATION OF DOORS
PROVIDE SHOP DRAWINGS FOR ARCHITECT'S APPROVAL PRIOR TO THE MANUFACTURE
SECURITY DOOR PSA

ISSUED FOR PLANNING

Client
PRIVATE CLIENT
Address
73-75 AVENUE ROAD, LONDON, NW8 6JD
Drawing Title
EXTERNAL GROUND FLOOR
DOOR D2.E3
Date
MAY 2020
Scale
1:10 @ A1
Dwg By
SD

Studio Indigo Ltd
ARCHITECTS & INTERIOR DESIGNERS
Unit 37 Chelsea Wharf | 15 Lots Road | London | SW10 0QU
T 020 7349 1290 | F 020 7349 1291 | www.studioindigo.co.uk
Registered Office | 37 Warren Street | London | W1T 6AD
Registered in England and Wales | Ltd no: 06005991
Project Number 3680
Drawing Number D1-112
Revision P1

Rev	Date	Issuer	Notes
P1	29.04.20	SD	ISSUED FOR PLANNING DISCHARGE