
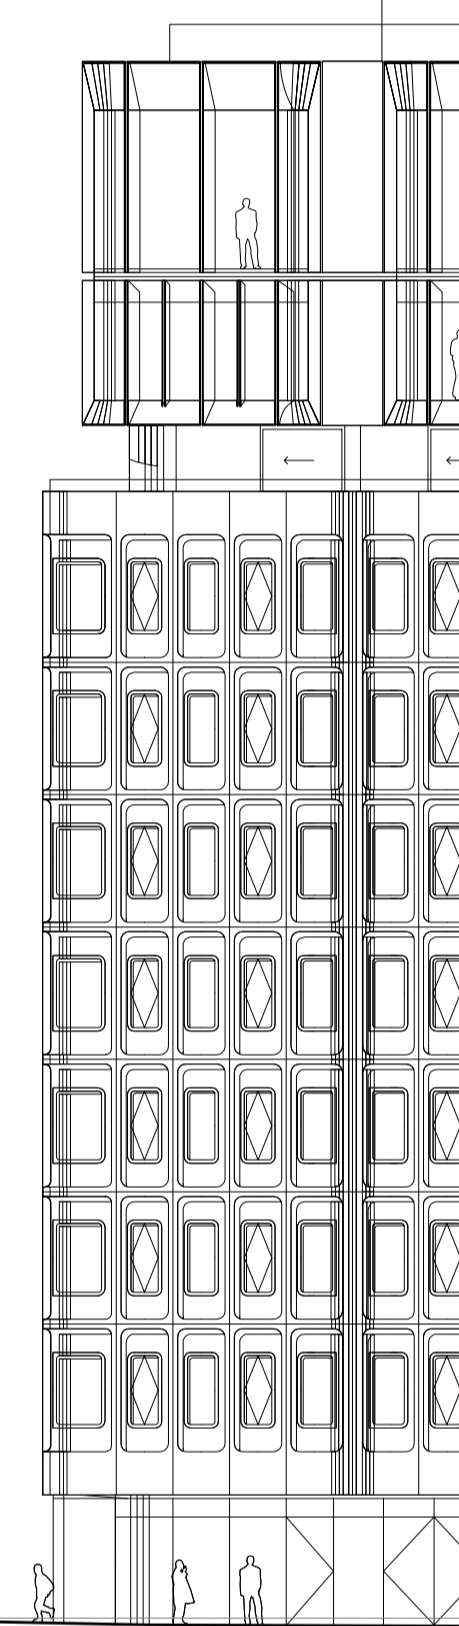
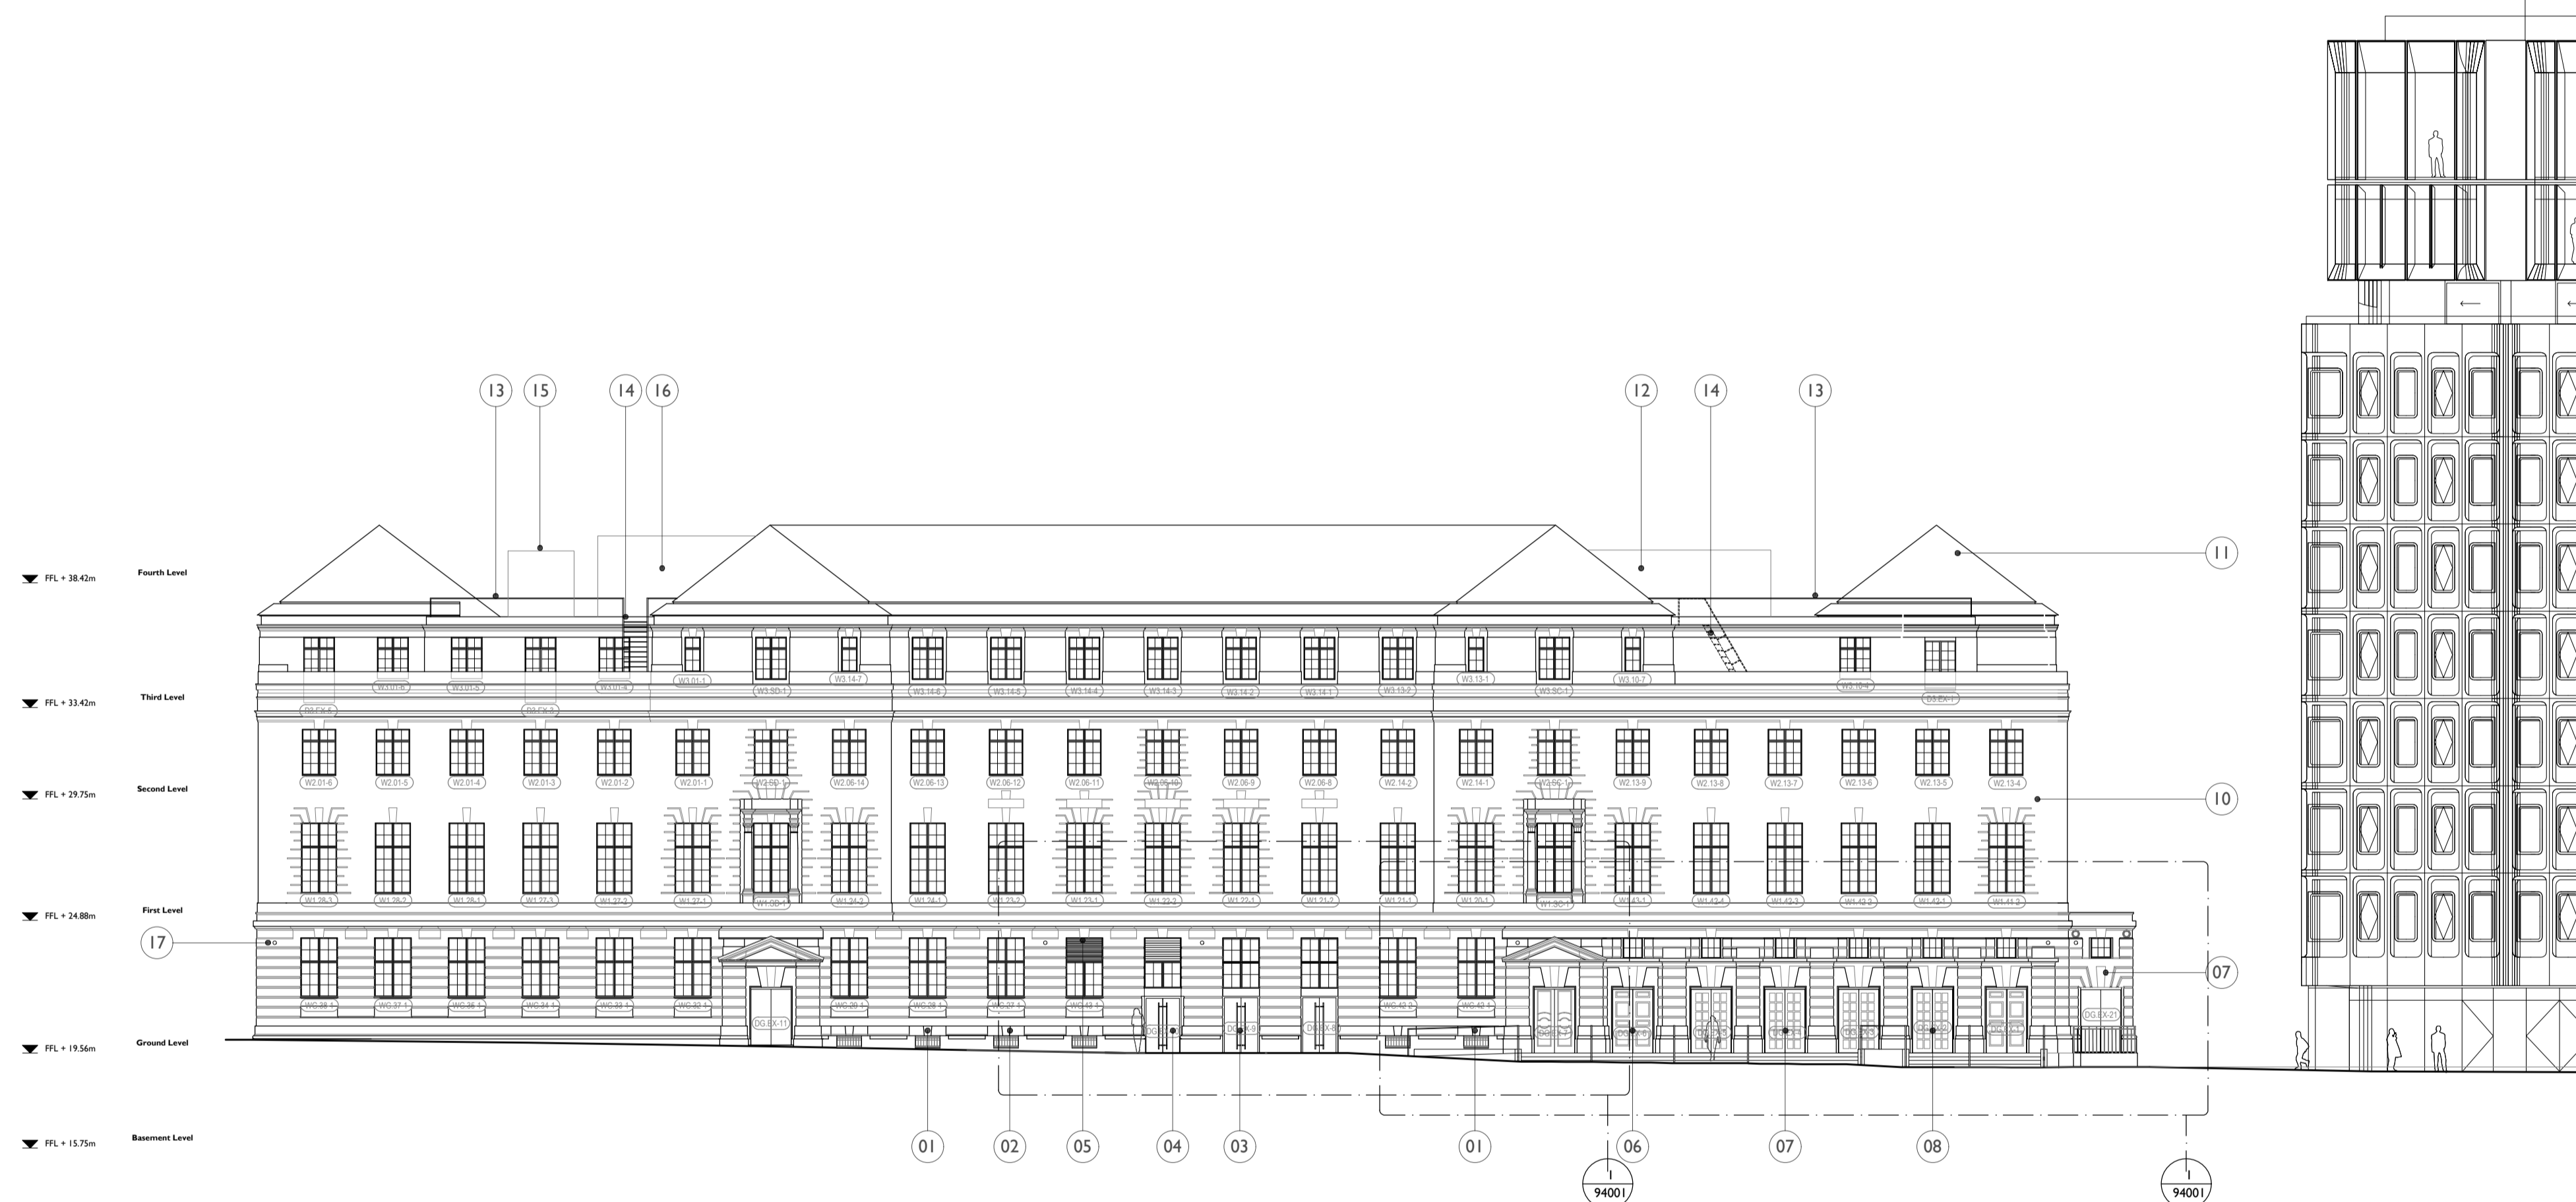


1. New opening created at low level in area of stone recess - detail and profile to match existing adjacent low-level window profile. Louvred extract grille to be inserted into existing window opening. Metal grilles in front of louvre to match existing.
2. Louvres inserted into existing window openings. Existing metal grilles retained in front of louvred opening.
3. 2No. proposed openings required for the insertion of double door sets
4. Proposed aluminium door to replace existing timber doorset
5. Louvres integrated into window opening for UKPN ventilation
6. 3No. existing stair score doors retained service doors
7. 4No. existing entrance door to Camden centre retained
8. Proposed new stepped and ramped arrangement to provide level landing to all Camden Centre entrance doors.
9. Retained arrangement to Tonbridge Walk - existing door utilised for access to goods lift
10. Façade fabric repairs including cleaning of stonework, localised stonework repair and decluttering of facades (e.g. redundant drainage/cabling/signage etc.) Subject to condition survey
11. Repair to roofs including removal/replacement of slate, leadwork and gutters.
12. Screens concealing plant on new pavilion
13. External balustrade fixed to existing parapet for safe access and maintenance of flat roof areas.
14. New access stairs from third floor roof terraces for access and maintenance of flat roof areas and roof top plant.
15. New plant enclosure
16. ASHPs to be supported on new flat roof. Perforated metal screening introduced to protect views from on looking buildings
17. Existing CCTV cameras replaced with sensitive replacements. Existing cabling routes through heritage facade to be utilised.

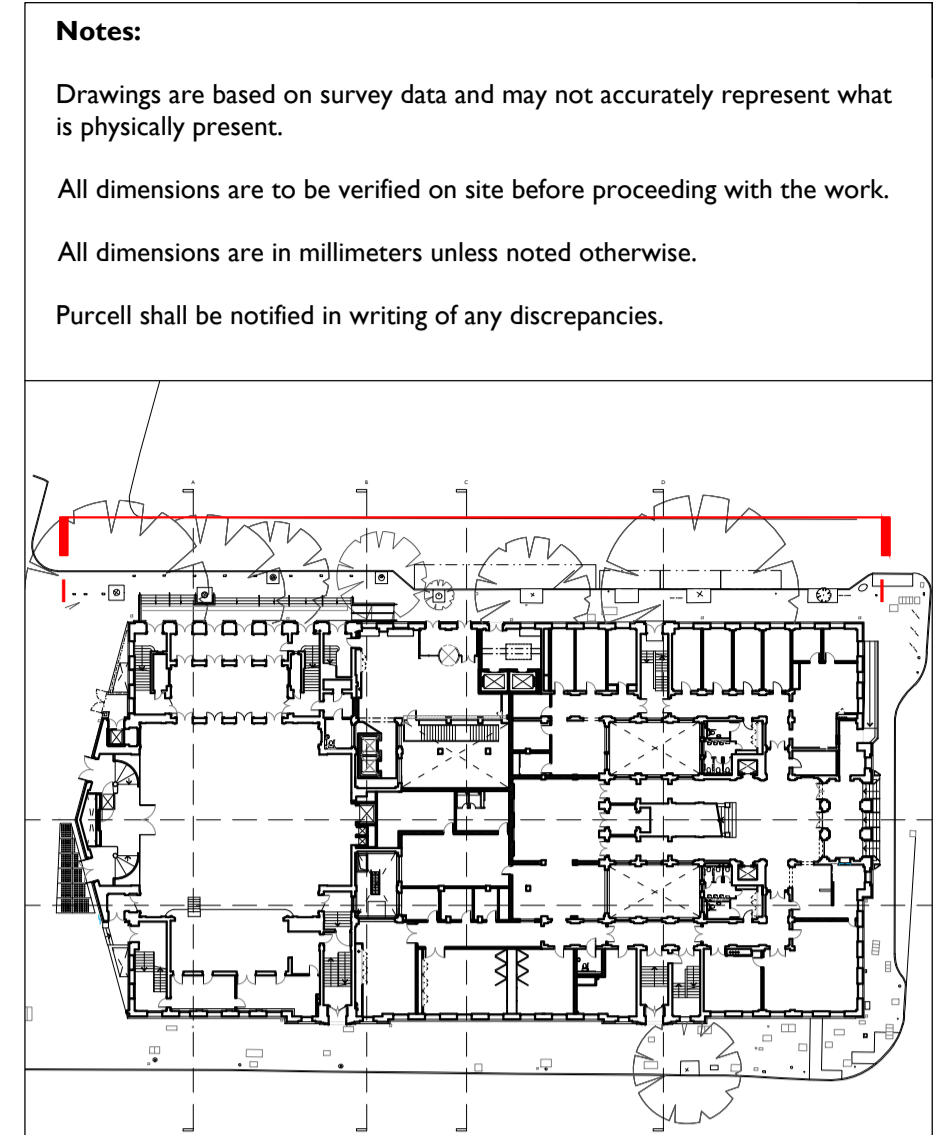

**Proposed Works Key**

- Proposed Wall
- Window Number
- Door Number
- Refuge Point
- Annotation Item
- Manhole Location

Drawings to be read in conjunction with:

Use Designation Plans: Drawing Series (92)900  
 Conservation Strategy Report CTH-PUR-MP-00-SP-A-00005  
 Window Strategy Report CTH-PUR-XX-XX-RP-A-00012

1:200 Scale




SS P00 18 Apr 2019 OB NS

ISSUE	DATE	DRAWN	CHECKED	DESCRIPTION
<b>DRAWING TITLE</b>		GA PROPOSED BIDBOROUGH STREET ELEVATION		
<b>DRAWING NO.</b>		CTH-PUR-MP-ZZ-DR-A-92102		
<b>REVISION</b>		SS P00		
<b>SIZE &amp; SCALE</b>		A1L	1:200	
<b>DRAWING STATUS</b>		SS SUITABLE FOR PLANNING		

**CLIENT** Lendlease

**PROJECT** Camden Town Hall

**JOB NUMBER** 238664

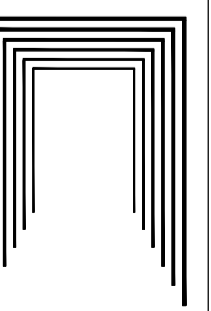

**PURCELL**

15 Bermondsey Square, Tower Bridge Road, London, SE1 3UN . T: +44(0)20 7397 7171, E: london@purcelluk.com  
 © PURCELL 2012. PURCELL IS THE TRADING NAME OF PURCELL MILLER TRITTON LLP

**I GA PROPOSED BIDBOROUGH STREET ELEVATION**  
**92102 1:200 @ A1**