
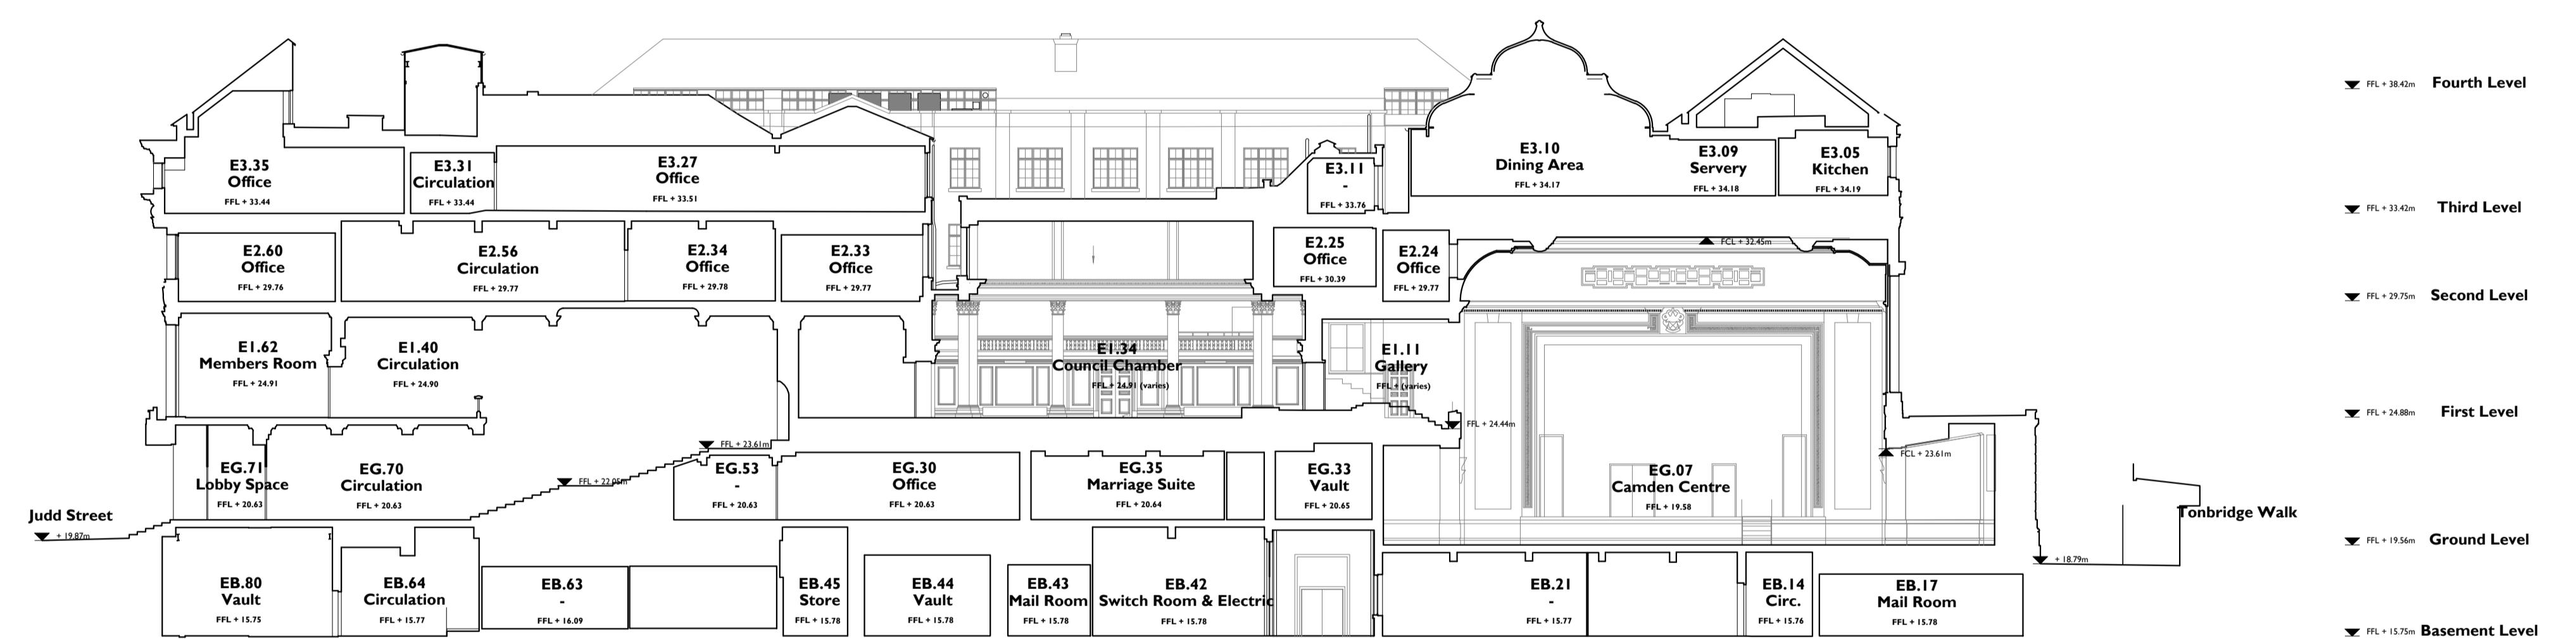


Notes:
 Drawings are based on survey data and may not accurately represent what is physically present.
 All dimensions are to be verified on site before proceeding with the work.
 All dimensions are in millimeters unless noted otherwise.
 Purcell shall be notified in writing of any discrepancies.

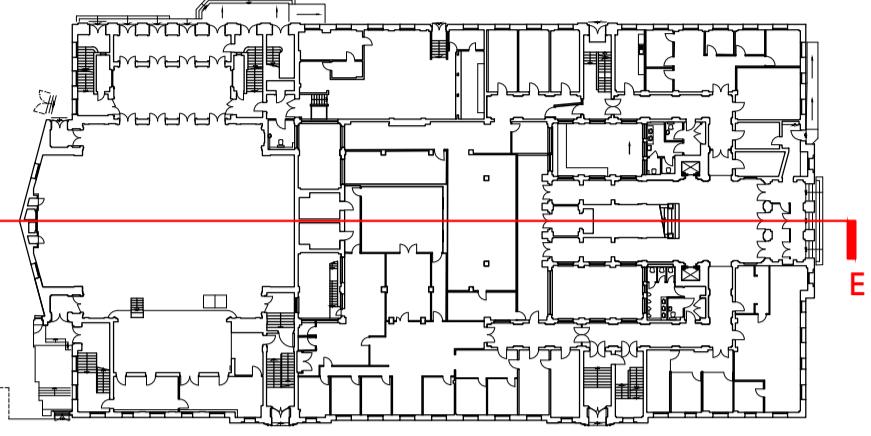

I:200 Scale
 0 2 m 4 m 6 m 8 m 10 m 20 m

SS P00 18 Apr 2019 AZ NS

ISSUE	DATE	DRAWN	CHECKED	DESCRIPTION
DRAWING TITLE	GA EXISTING	SECTION E-E		
DRAWING NO.		CTH-PUR-MP-ZZ-DR-A-90204		
REVISION	SS P00			
SIZE & SCALE	A1	I:200		
DRAWING STATUS	SS SUITABLE FOR PLANNING			
CLIENT	Lendlease			
PROJECT	Camden Town Hall			
JOB NUMBER	238664			
PURCELL				

I
90204
EXISTING SECTION E-E
I:200 @ A1