
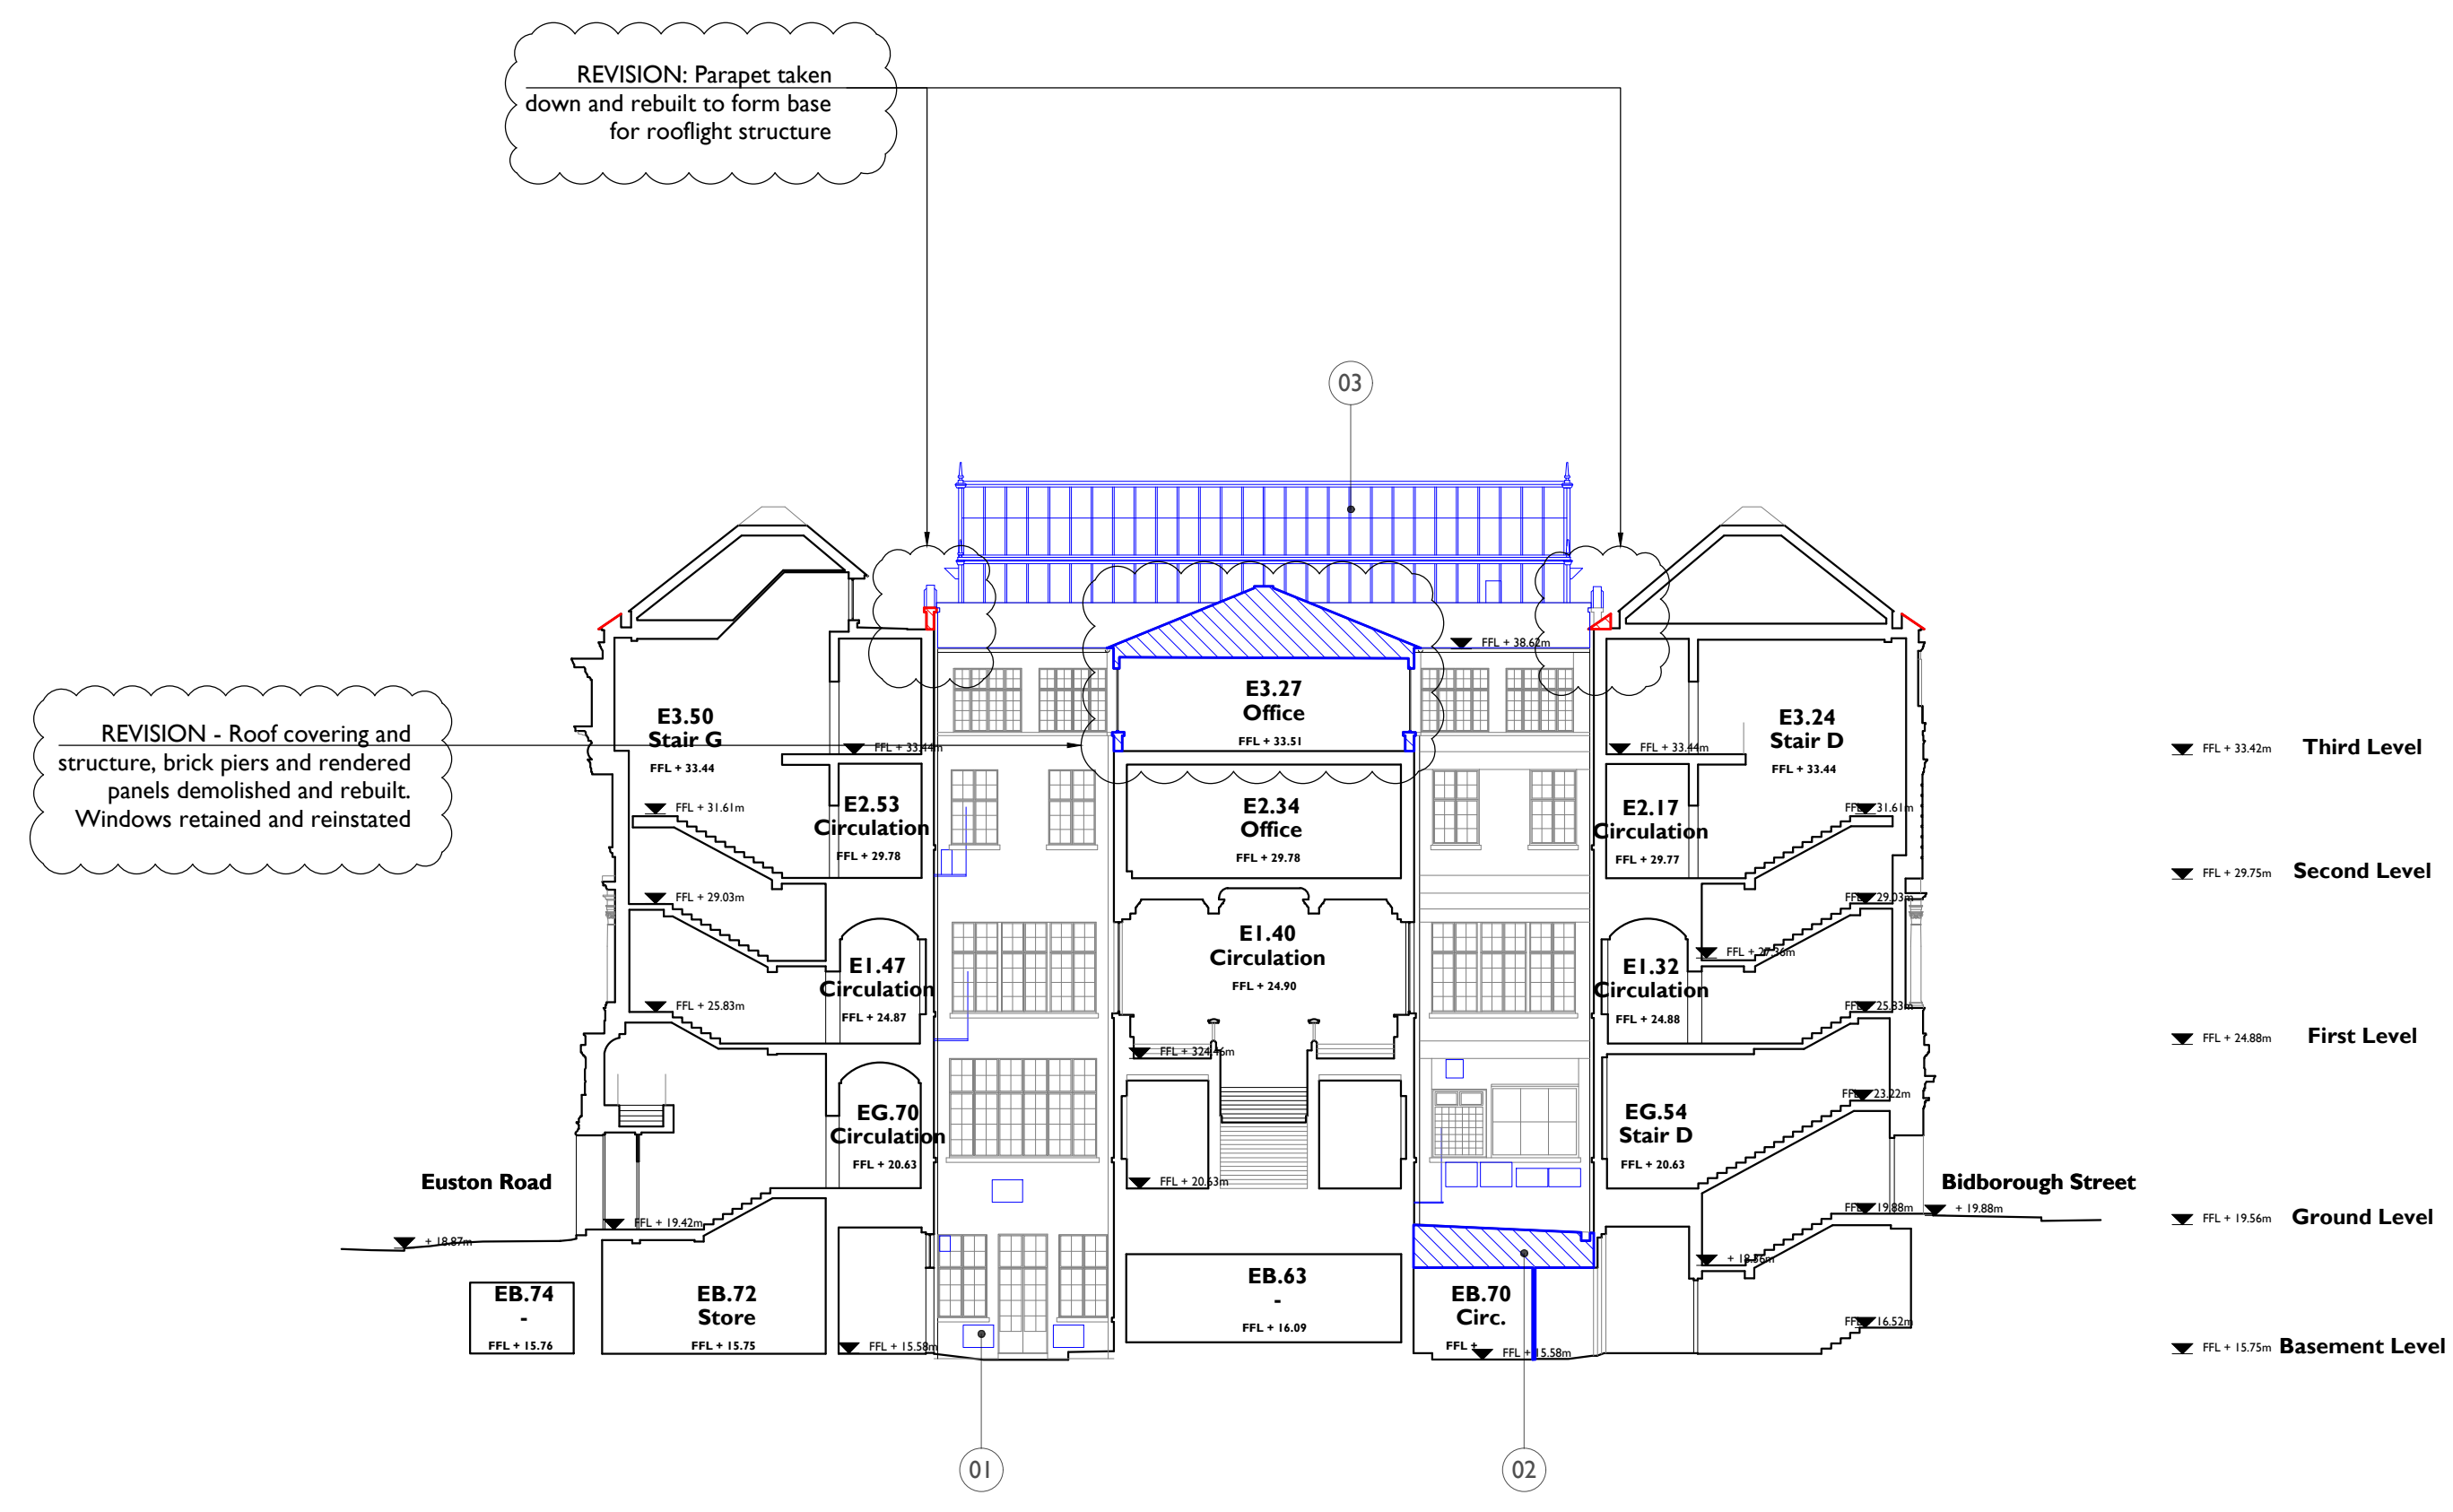


1. Redundant services to be removed
2. WCs to the base of South West Lightwell to be stripped out.
3. Existing 1990's conservatory to be removed.
4. All non-original suspended ceilings and proprietary fixings to be removed


**Notes:**  
 Drawings are based on survey data and may not accurately represent what is physically present.  
 All dimensions are to be verified on site before proceeding with the work.  
 All dimensions are in millimeters unless noted otherwise.  
 Purcell shall be notified in writing of any discrepancies.

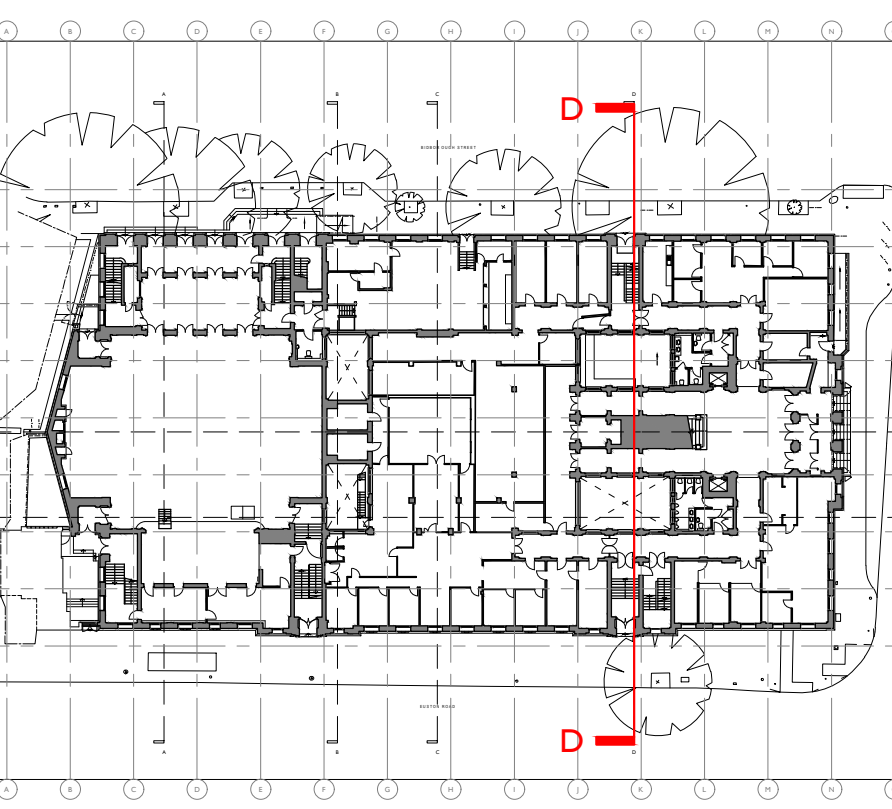

**Demolitions & Alterations Key**

- Original fabric defined as that documented in Archive Drawings. Where date of fabric is unknown, it is assumed as original.
- Original Fabric: Section of Wall/Slab to be Demolished
  - Original Fabric: Item to be Demolished
  - Overhead - 300mm wide opening to ceiling for high level concealed cable distribution - make good after installation
  - Overhead: Whole bay of vaulted ceiling to be removed for cabling distribution and reinstated
  - Original Fabric: High level opening in wall for services distribution
  - Floor trenches in slab for cable distribution
  - Manhole: Opening in slab
  - Non-Original Fabric: Section of Wall to be Demolished
  - Non-Original Fabric: Item to be Demolished
  - Window Number
  - Door Number
  - Annotation Item

Drawings to be read in conjunction with:  
 Internal Repairs & Builder's Works drawing series (93)000 for key spaces  
 Conservation Strategy Report CTH-PUR-MP-00-SP-A-00005

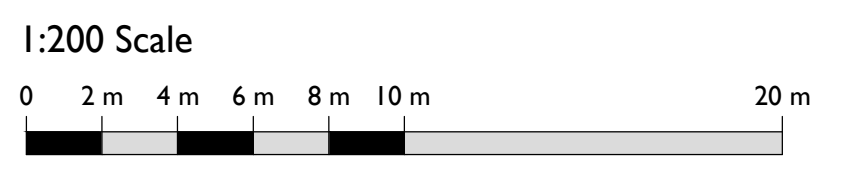

SS P00	17 Apr 2019	OB	NS
SS P01	07 Apr 2020	OB	NS

ISSUE	DATE	DRAWN	CHECKED	DESCRIPTION
<b>DRAWING TITLE</b>	GA PROPOSED DEMOLITIONS AND STRIP OUT SECTION D-D			
<b>DRAWING NO.</b>	CTH-PUR-MP-ZZ-DR-A-91203			
<b>REVISION</b>	P01			
<b>SIZE &amp; SCALE</b>	A1L 1:200			
<b>DRAWING STATUS</b>	Issued for Planning			

<b>CLIENT</b>	Lendlease	
<b>PROJECT</b>	Camden Town Hall	
<b>JOB NUMBER</b>	238664	

**I SECTION D-D PROPOSED DEMOLITIONS AND STRIP OUT**  
**91203 1:200 @ A1**