


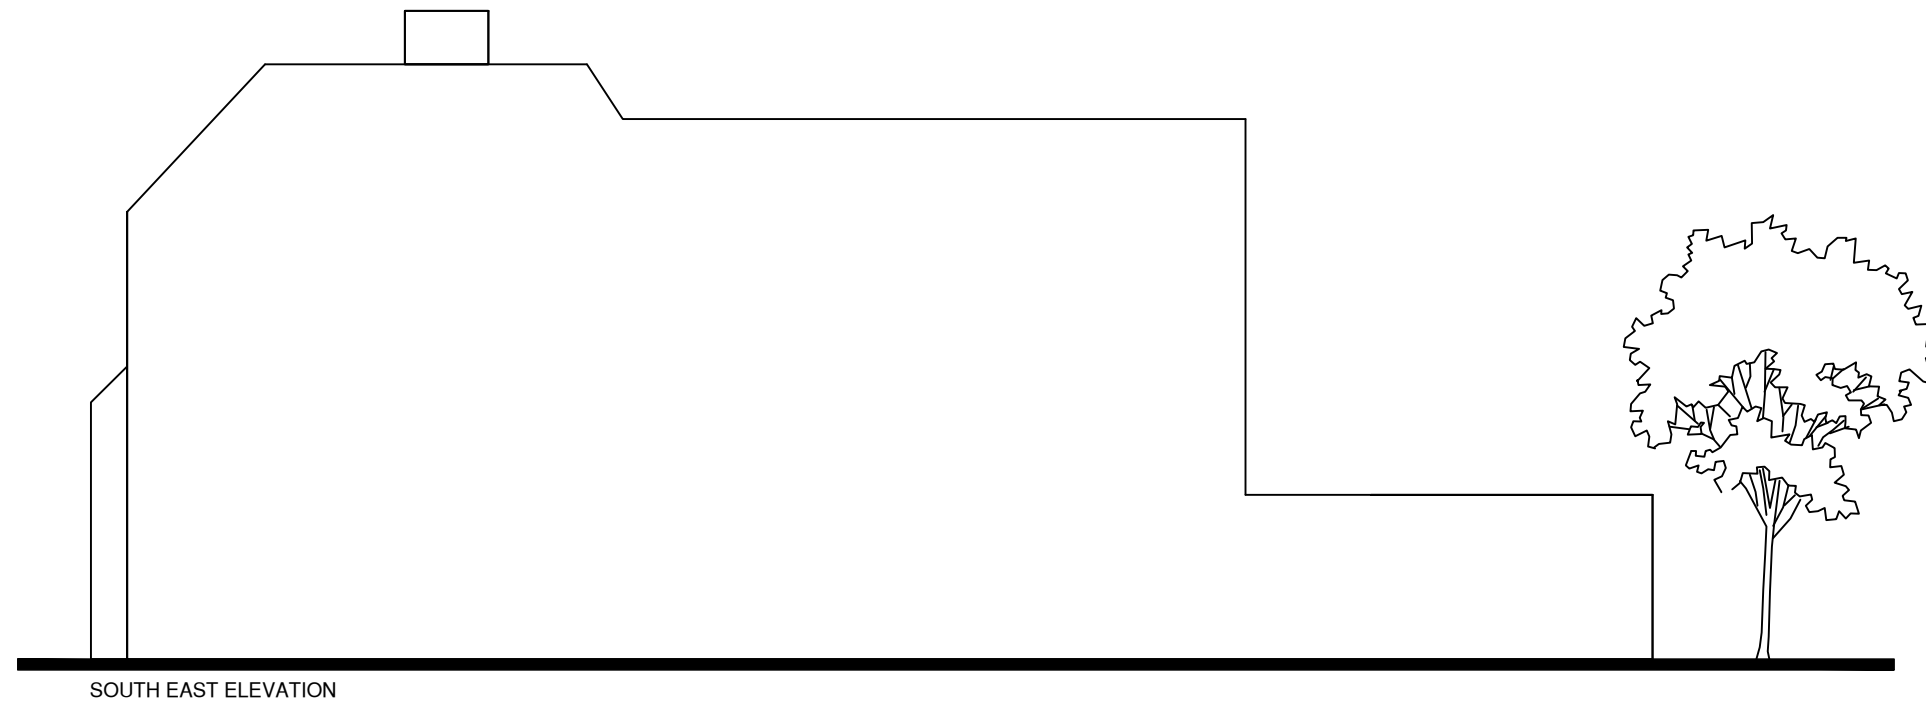

Existing Elevation & Section A-A
 68A, AGAMEMNON ROAD, WEST HAMSTEAD
 PL_3 REV:1 1:100@A3 MARCH 2020

