


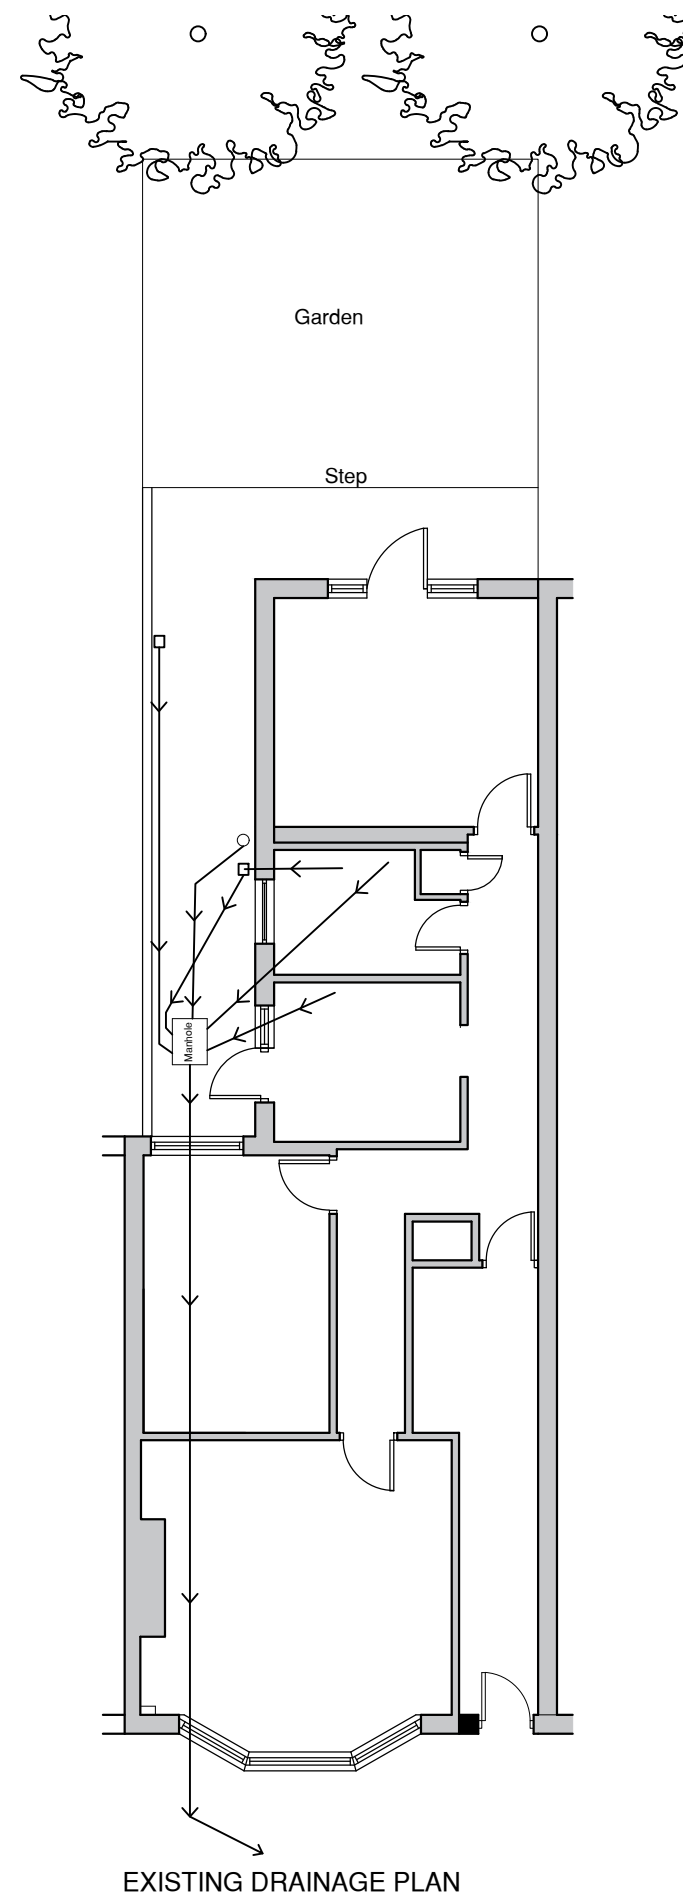

Existing DRAINAGE Plan
68A, AGAMEMNON ROAD, WEST HAMSTEAD
PL_5 REV:1 1:100@A3 MARCH 2020

