



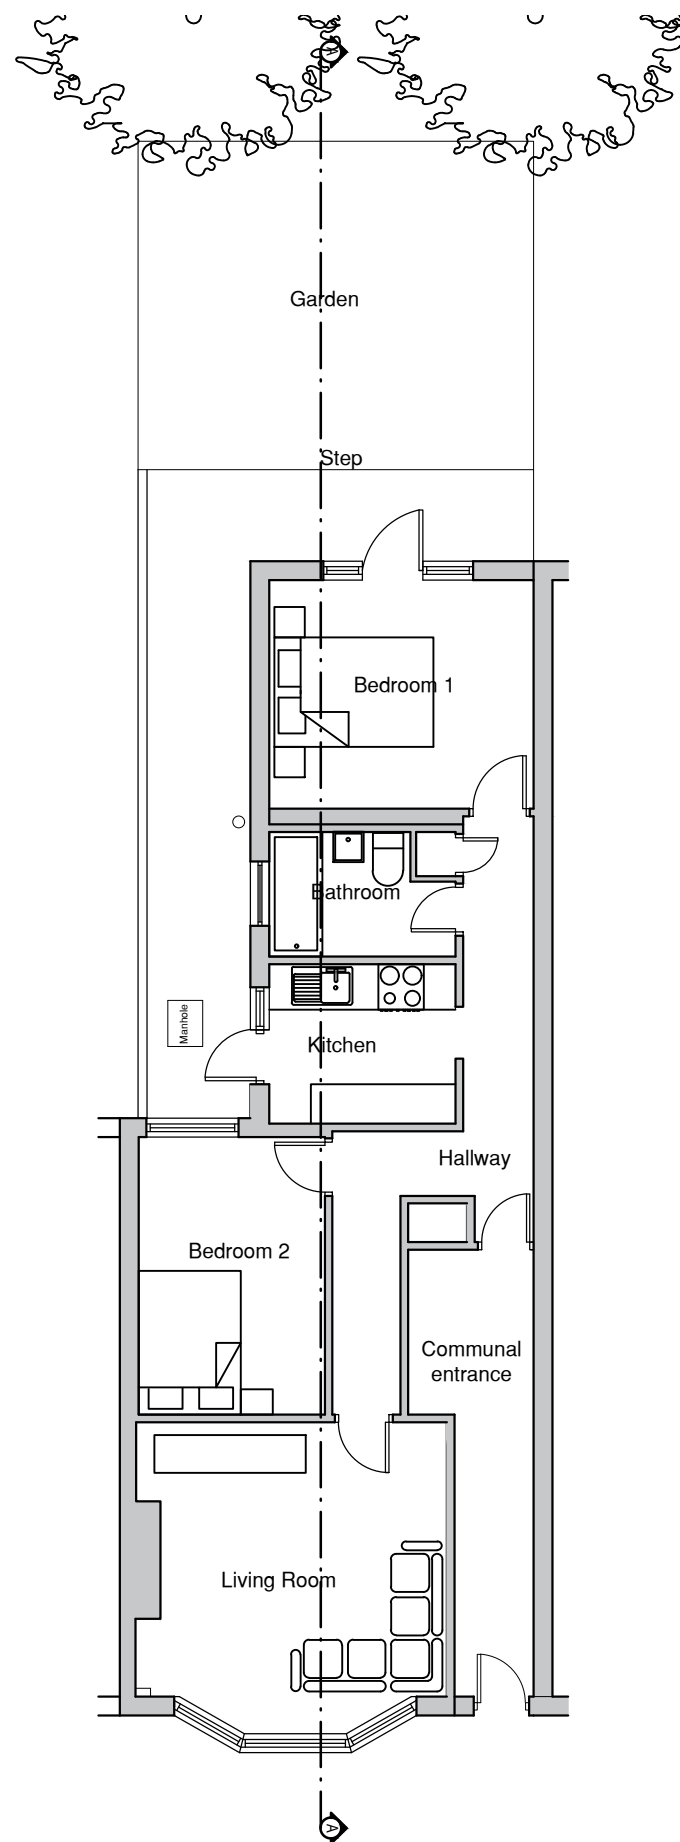

EXISTING FLOOR PLAN
GIA:57.24m²

Existing Floor & Roof Plan
68 A, AGAMEMNON ROAD, WEST HAMSTEAD
PL_1 REV:1 1:100@A3 MARCH 2020

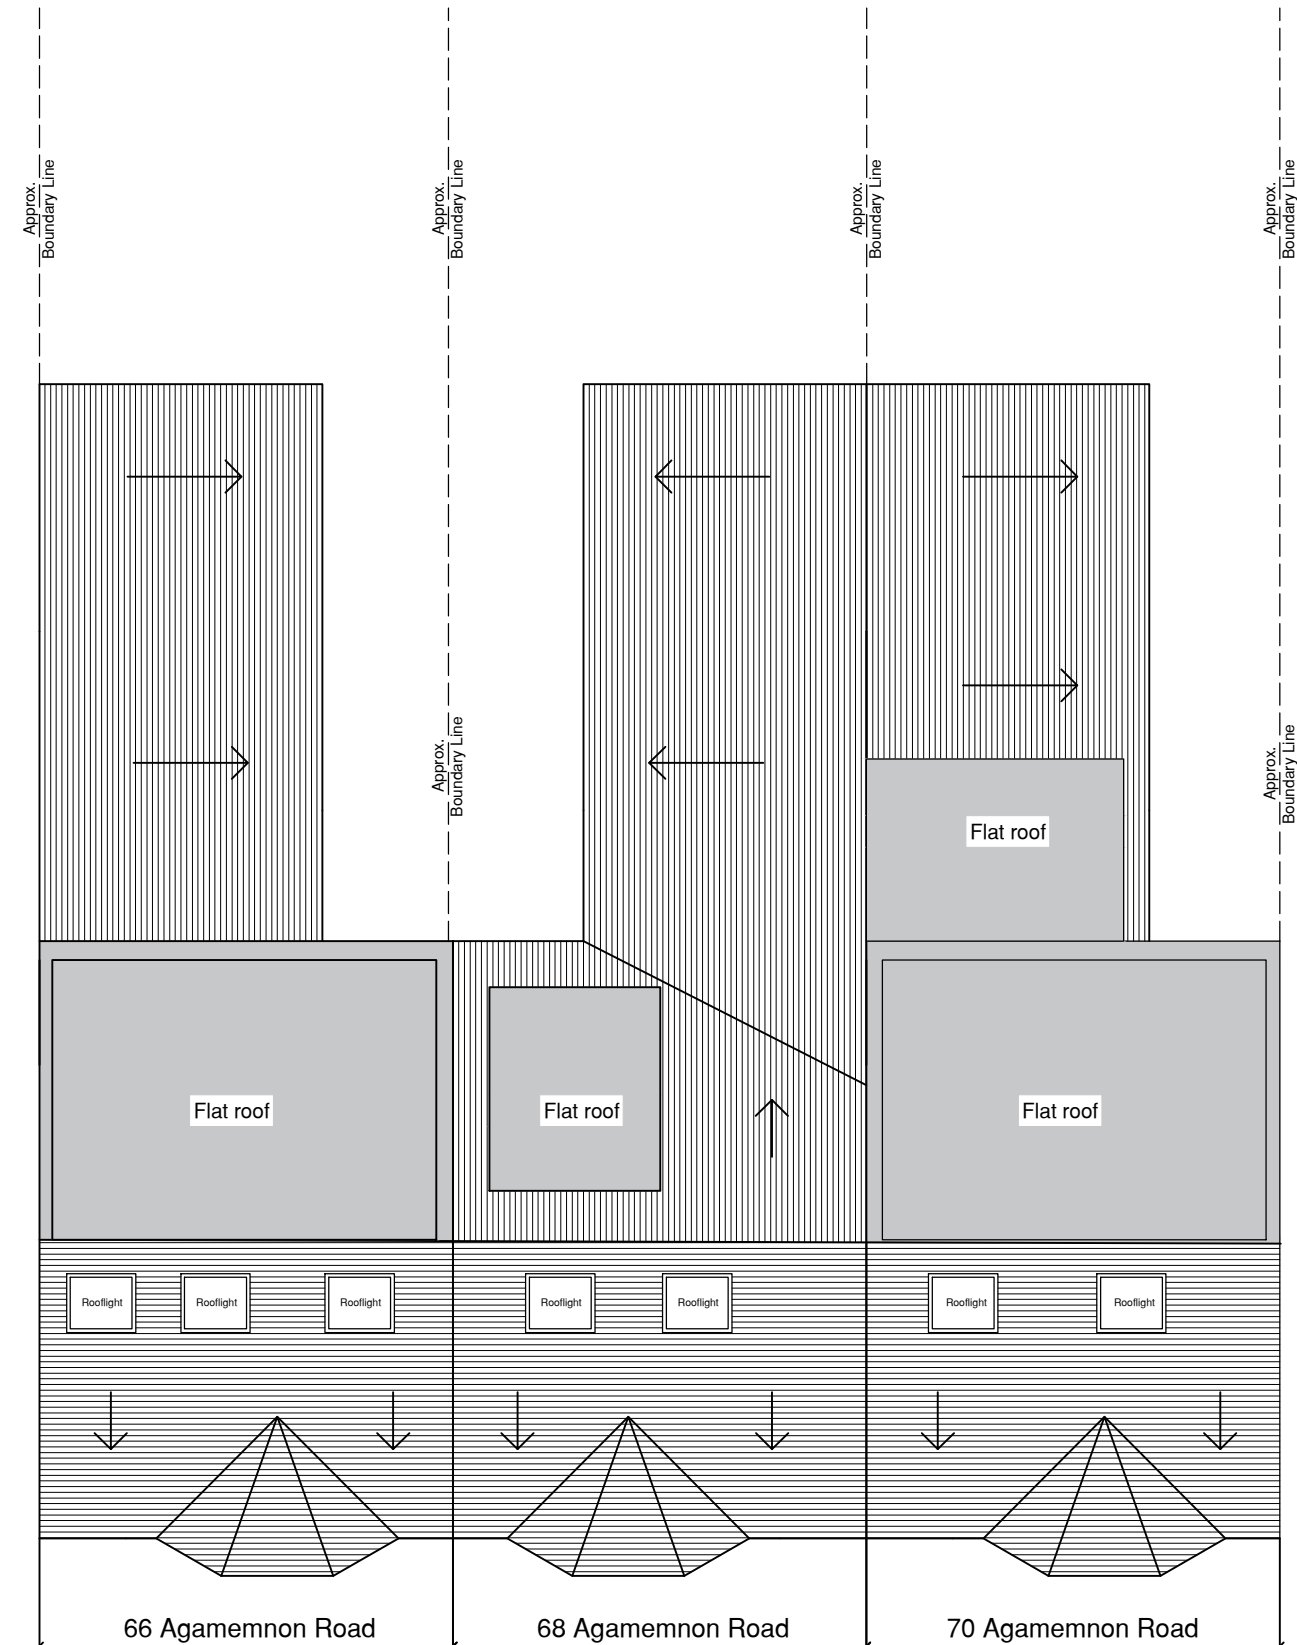

EXISTING ROOF PLAN

