


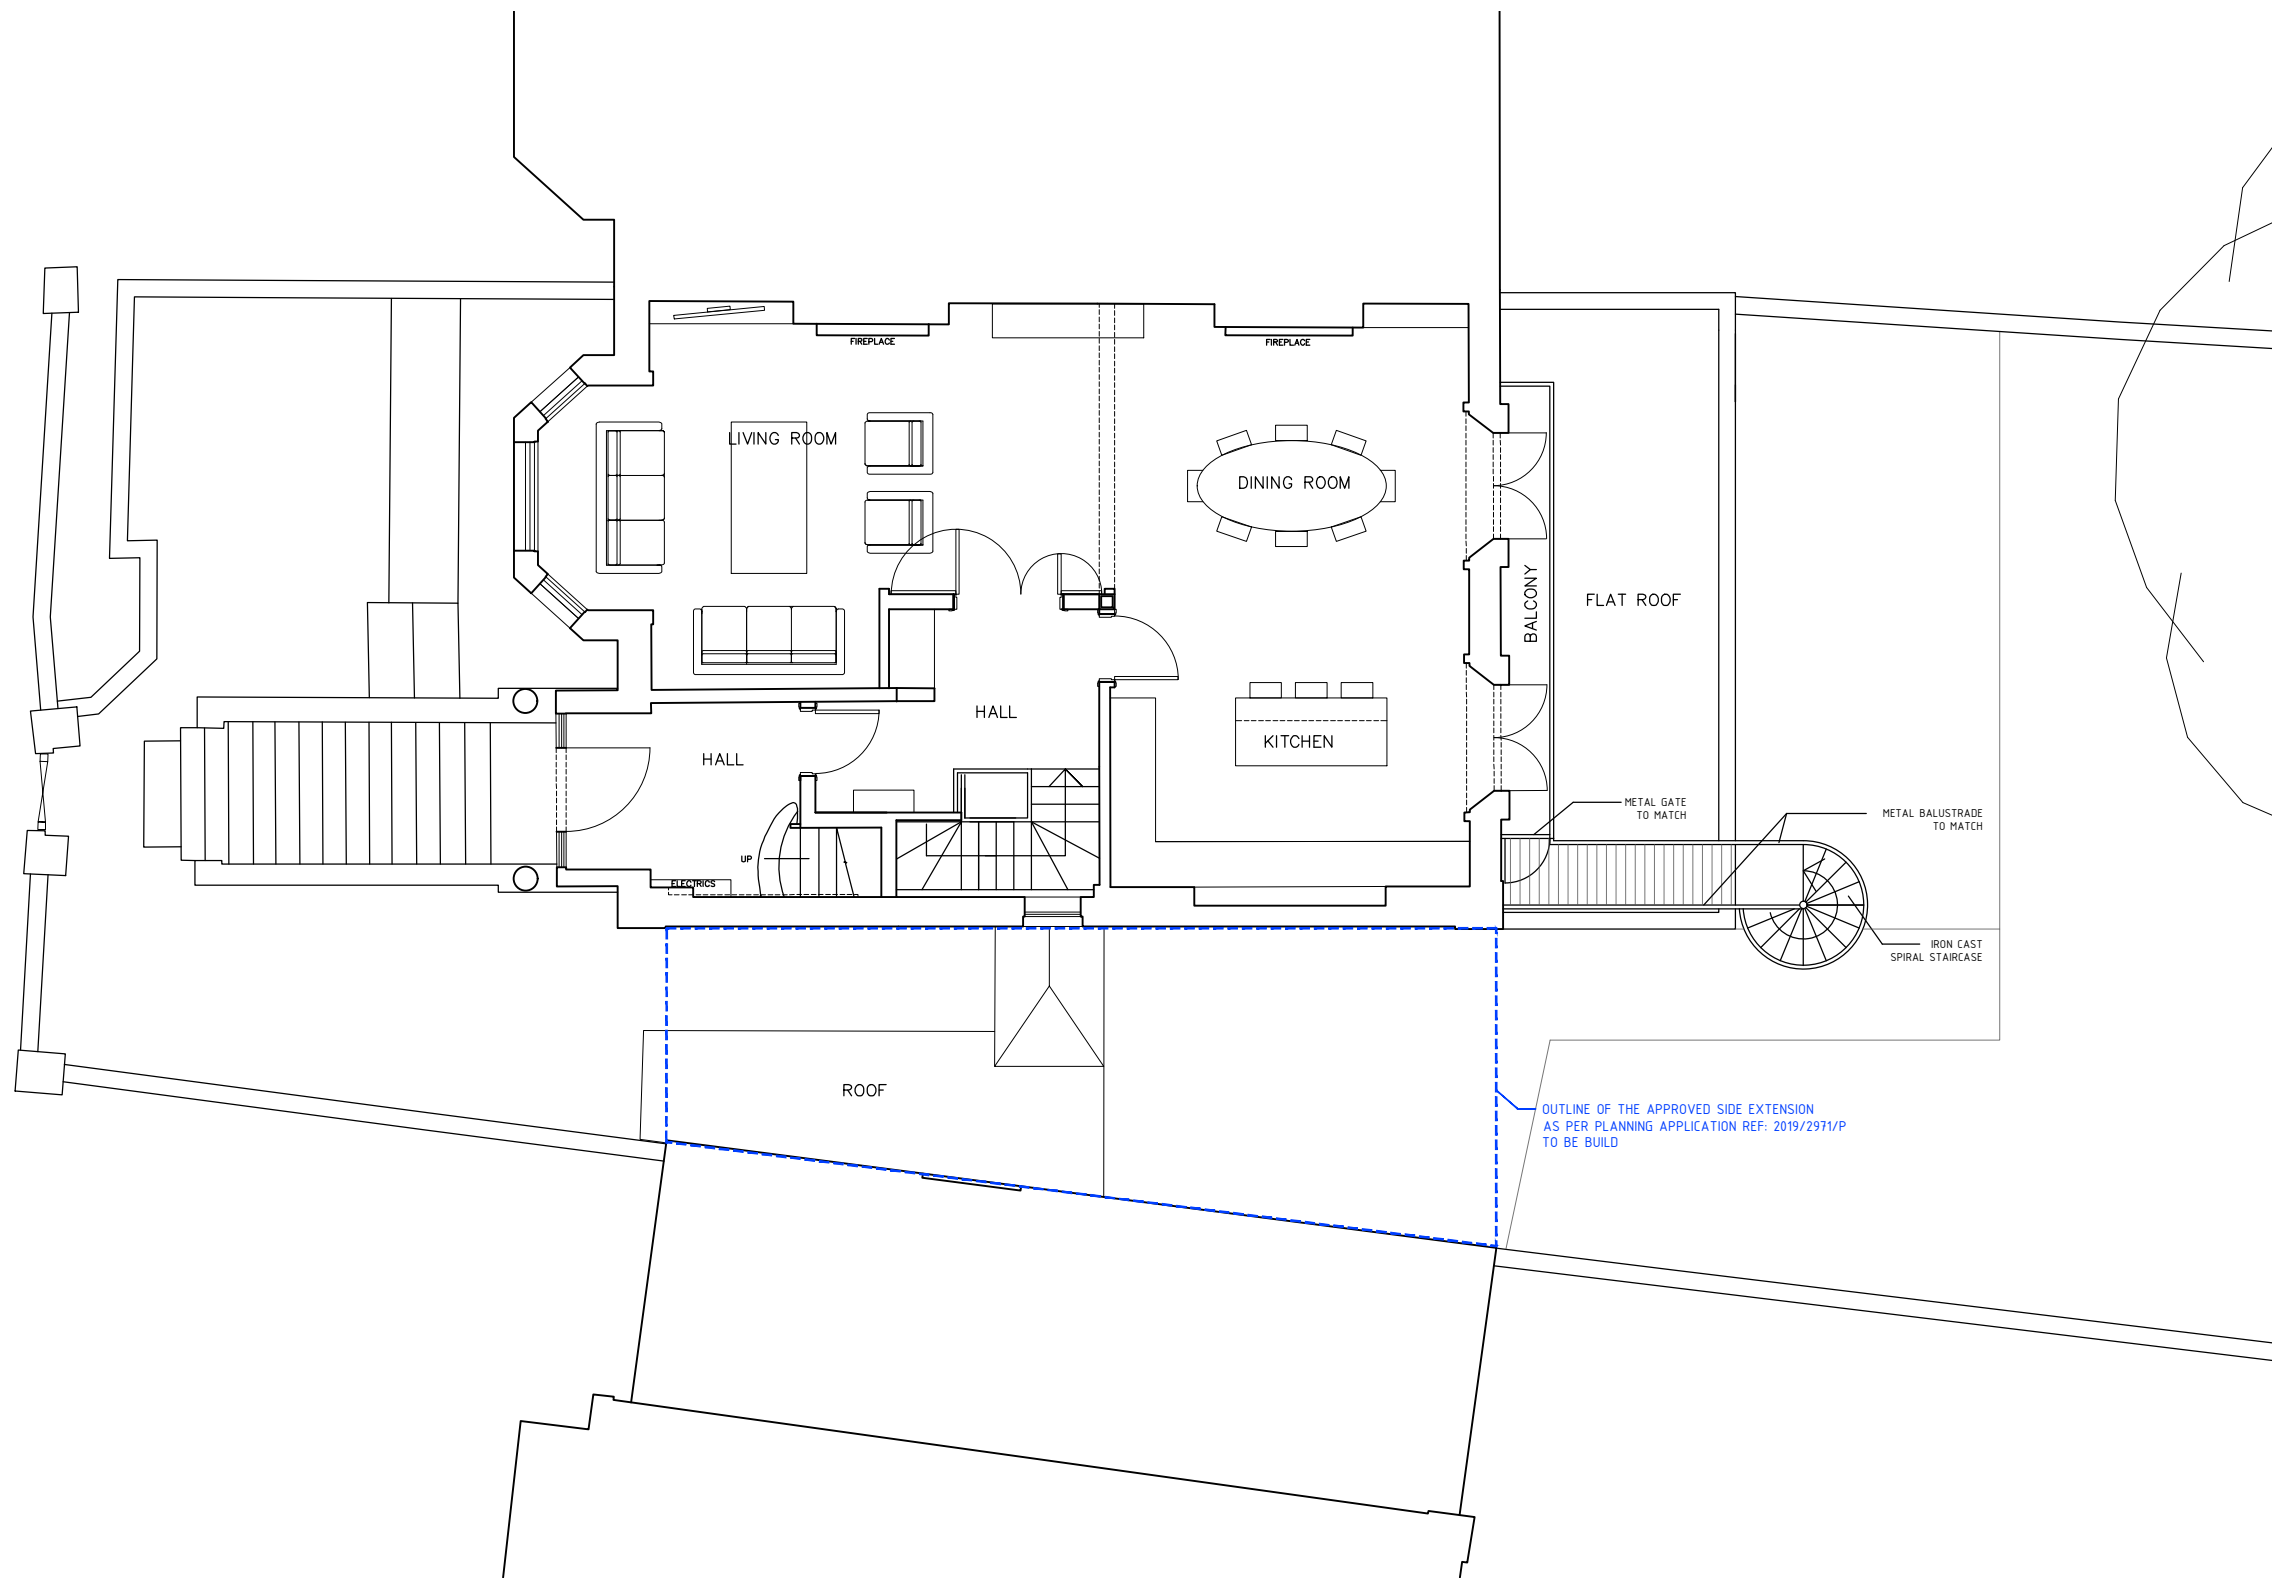

OUTLINE OF THE APPROVED SIDE EXTENSION
AS PER PLANNING APPLICATION REF: 2019/2971/P
TO BE BUILD



0.50m 0.00m 1.0m 2.0m 3.0m 4.0m 5.0m