



Section EE

1:100

Reproduced from the Ordnance Survey Map with the permission of the Controller of HMSO. Crown Copyright Reserved. Licence No. 100019279.

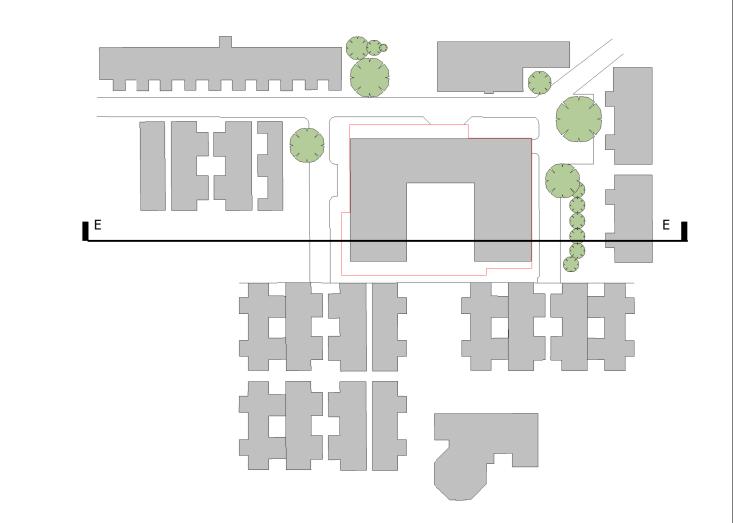

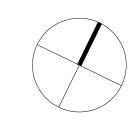

## PLANNING

11-12 Ingestre Road, Camden Assisted Living Development
Drawing Title **Building Sections** 

05/06/18 As indicated @ A0 DC PN Project No 27463 Drawing No A-P12-02

Planning ● Master Planning & Urban Design ● Architecture ● Landscape Planning & Design ● Environmental Planning ● Graphic

Communication ● Public Engagement ● Development Economics

bartonwillmore.co.uk

| Development Economics | Development Econom

Offices at Birmingham Bristol Cambridge Cardiff Ebbsfleet Edinburgh Glasgow Leeds London Manchester Newcastle Reading Southampton

0m 2m 4m 6m 8m 10

VISUAL SCALE 1:100 @ A0

C:\Users\elitsa.boyadzhieva\Documents\27463-Assisted Living-Central File\_elitsa.boyadzhieva@bartonwillmore.co.uk.rvt