




Block Plan

0 5 10 20 30 40 50m
SCALE 1:500

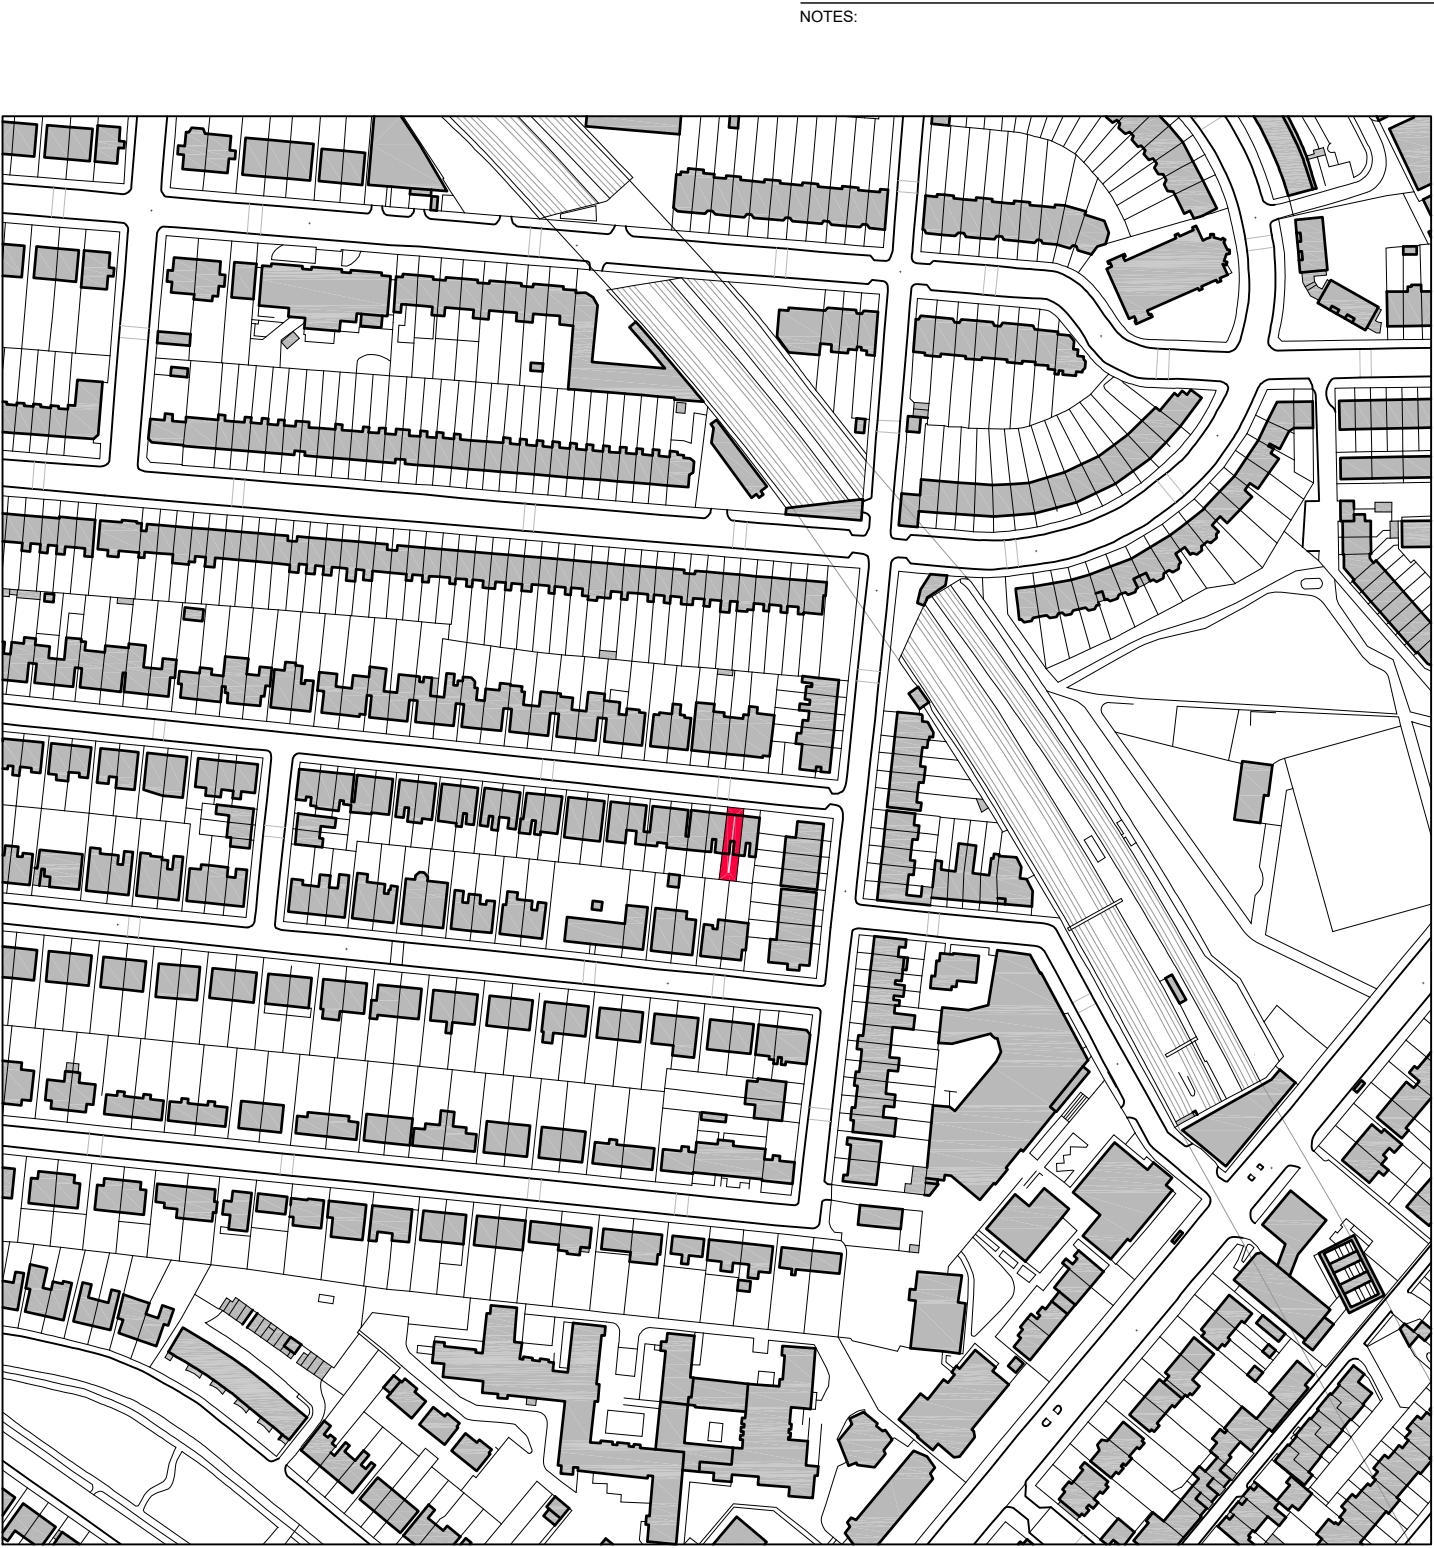

Location Plan



NOTES:

A: APPLICATION SITE BOUNDARY ALTERED DTW 07.05.2020

REVISIONS:

WD

WARD DESIGN

ARCHITECTURAL SERVICES

93 MOORHALL, BAKEWELL, DERBYSHIRE. DE45 1FP

T: 01629 814966 M: 07590 060 864 E: dan@dtward.co.uk

PROJECT
84B Patshull Road. Kentish Town.

CLIENT
Mrs C. King.

DRAWING
Block & Location Plans.

DRAWING NO:	REVISION:	SCALE:	SHEET:	DATE:
2005/01	A	1:500 1:2500	A2	03/2020