


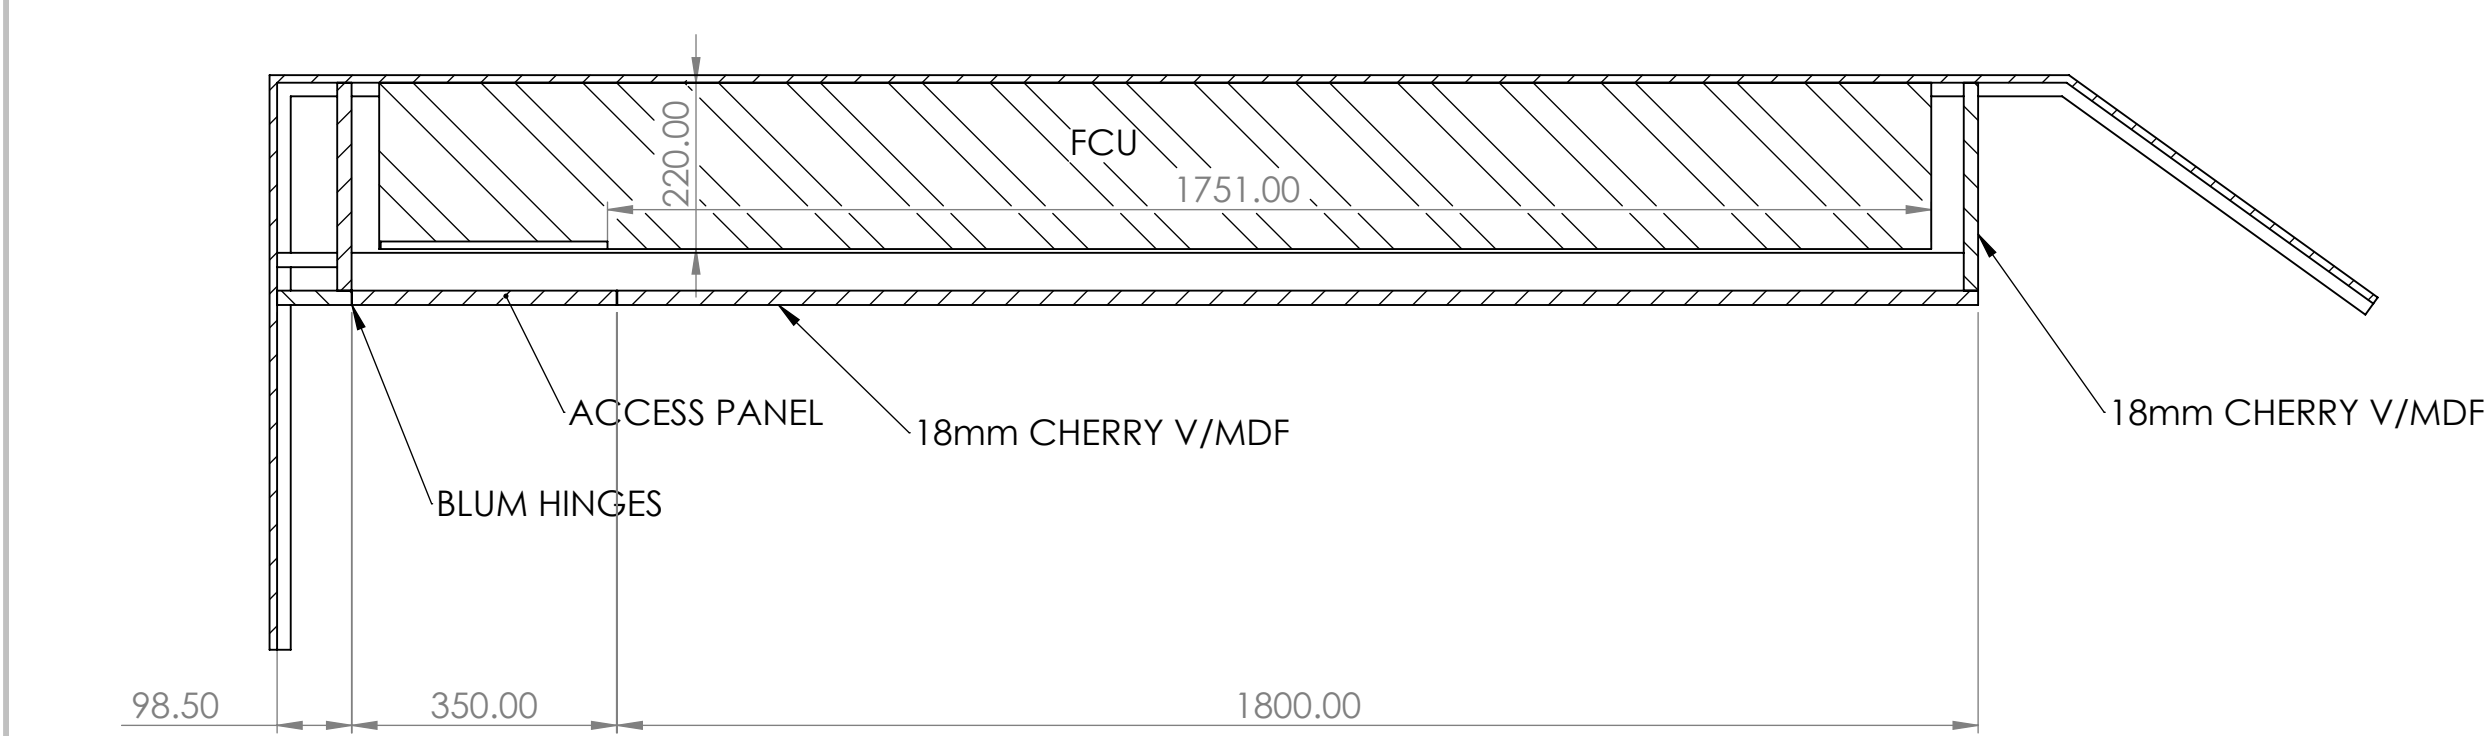
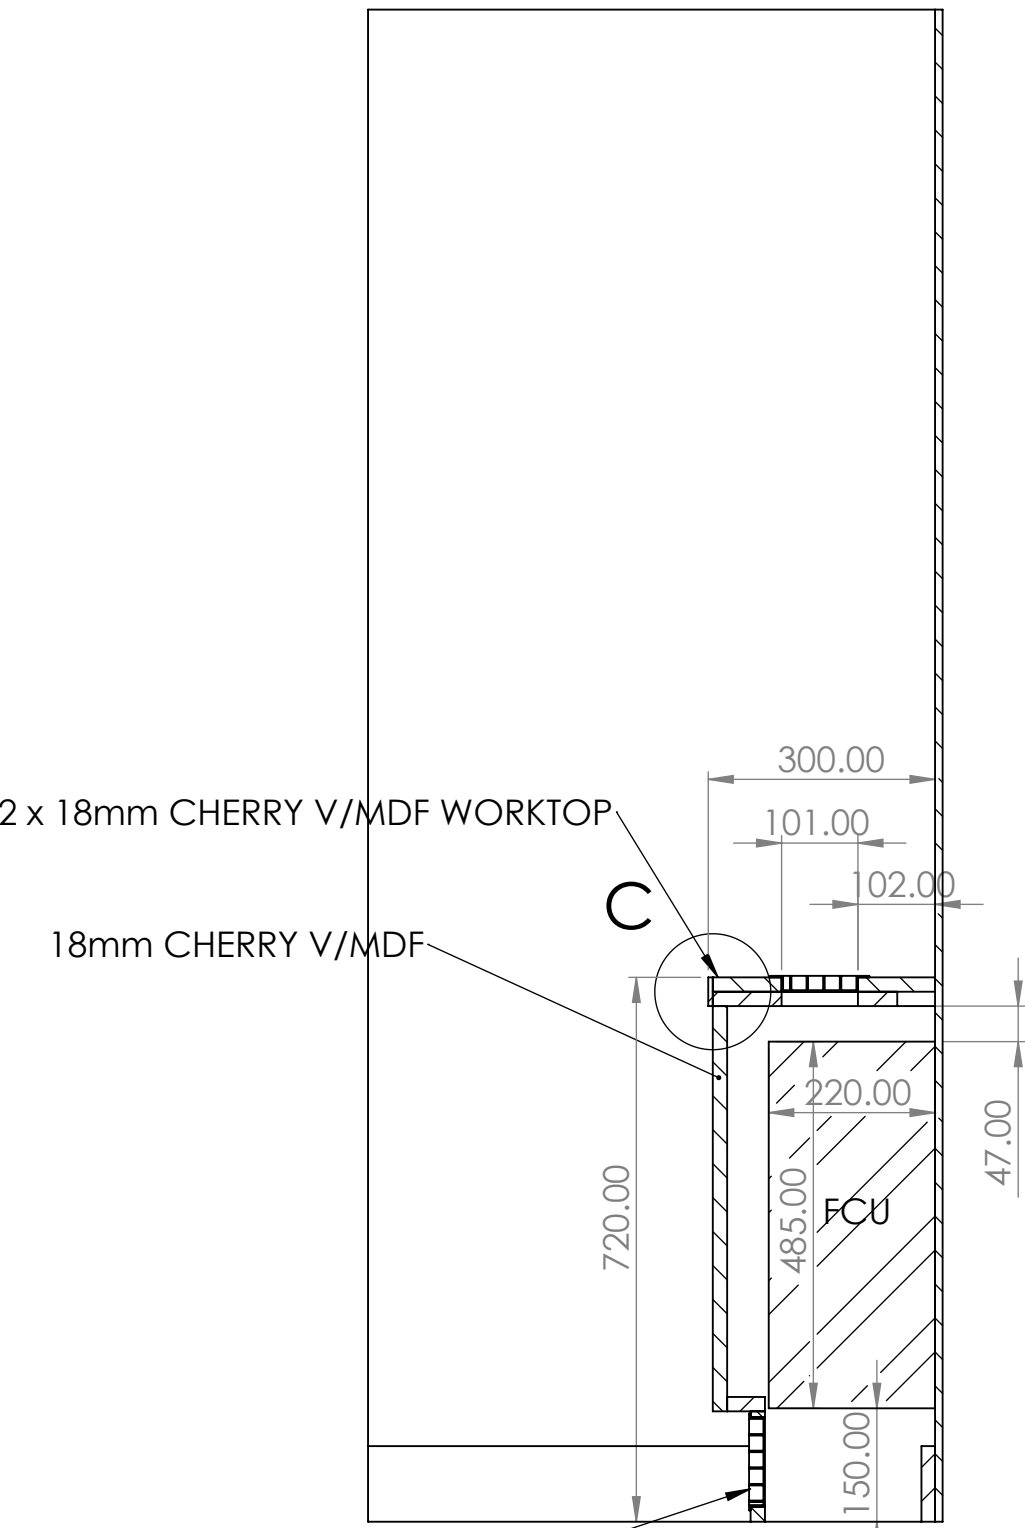
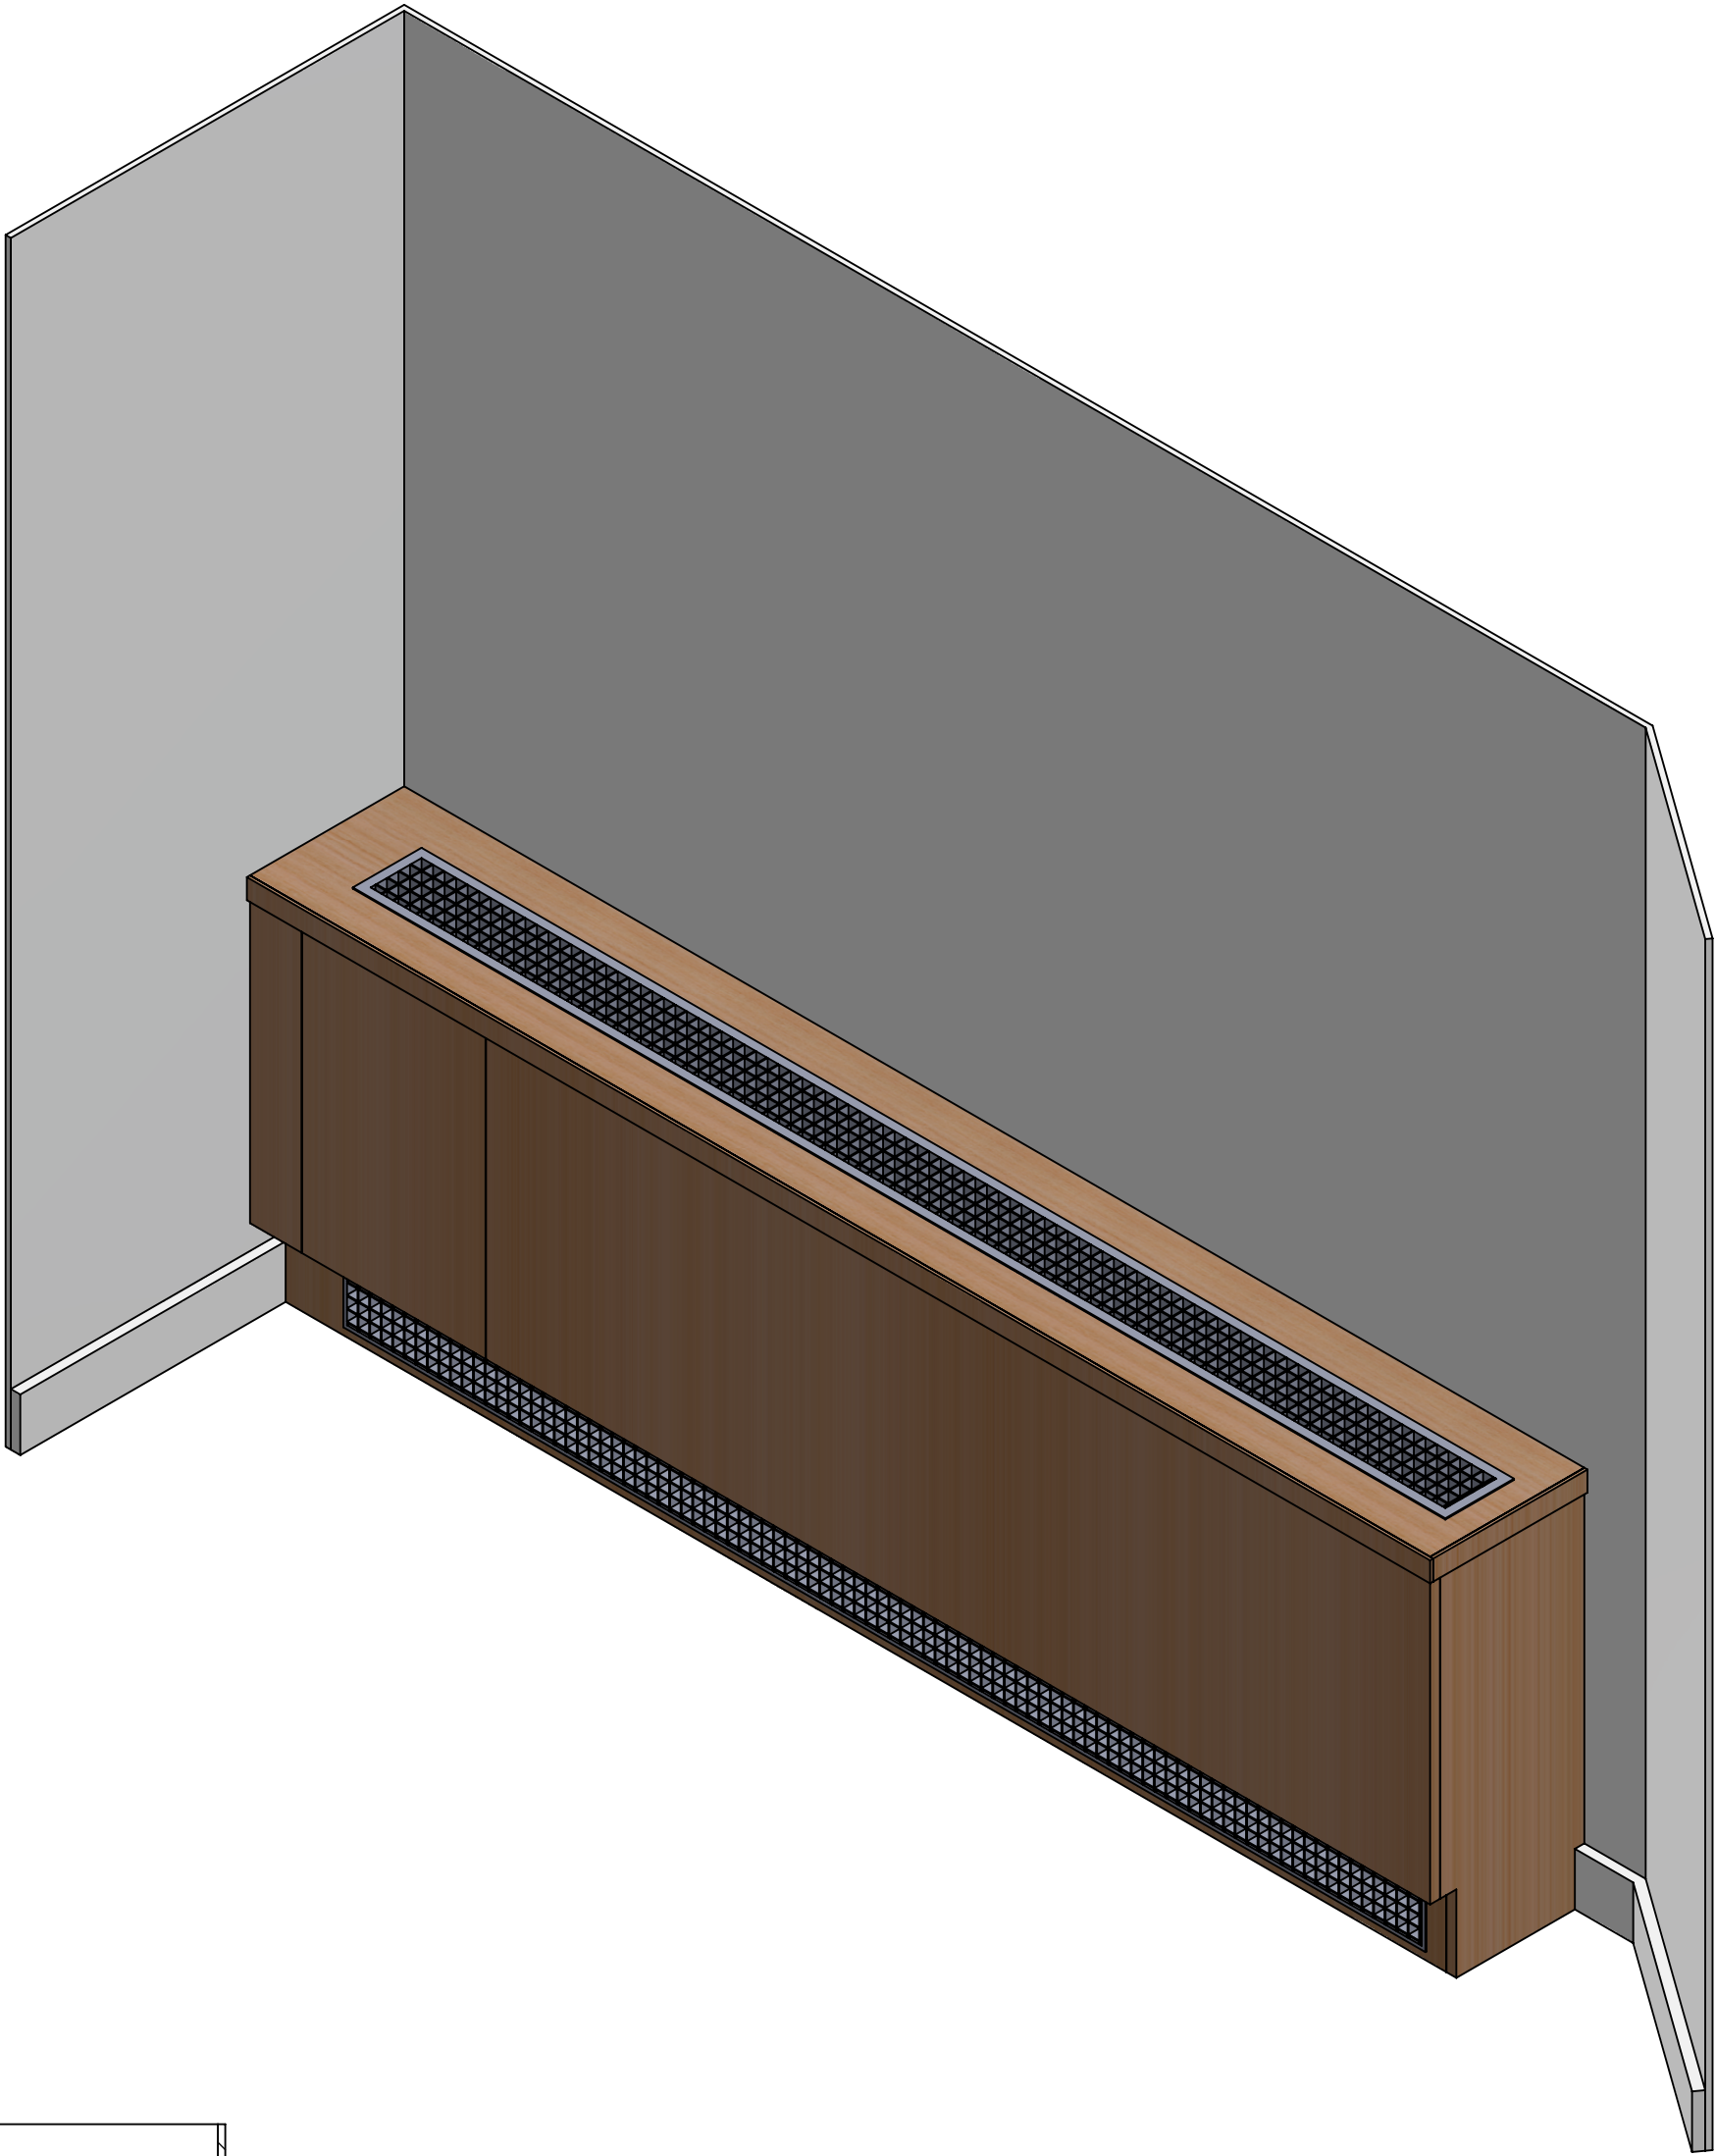


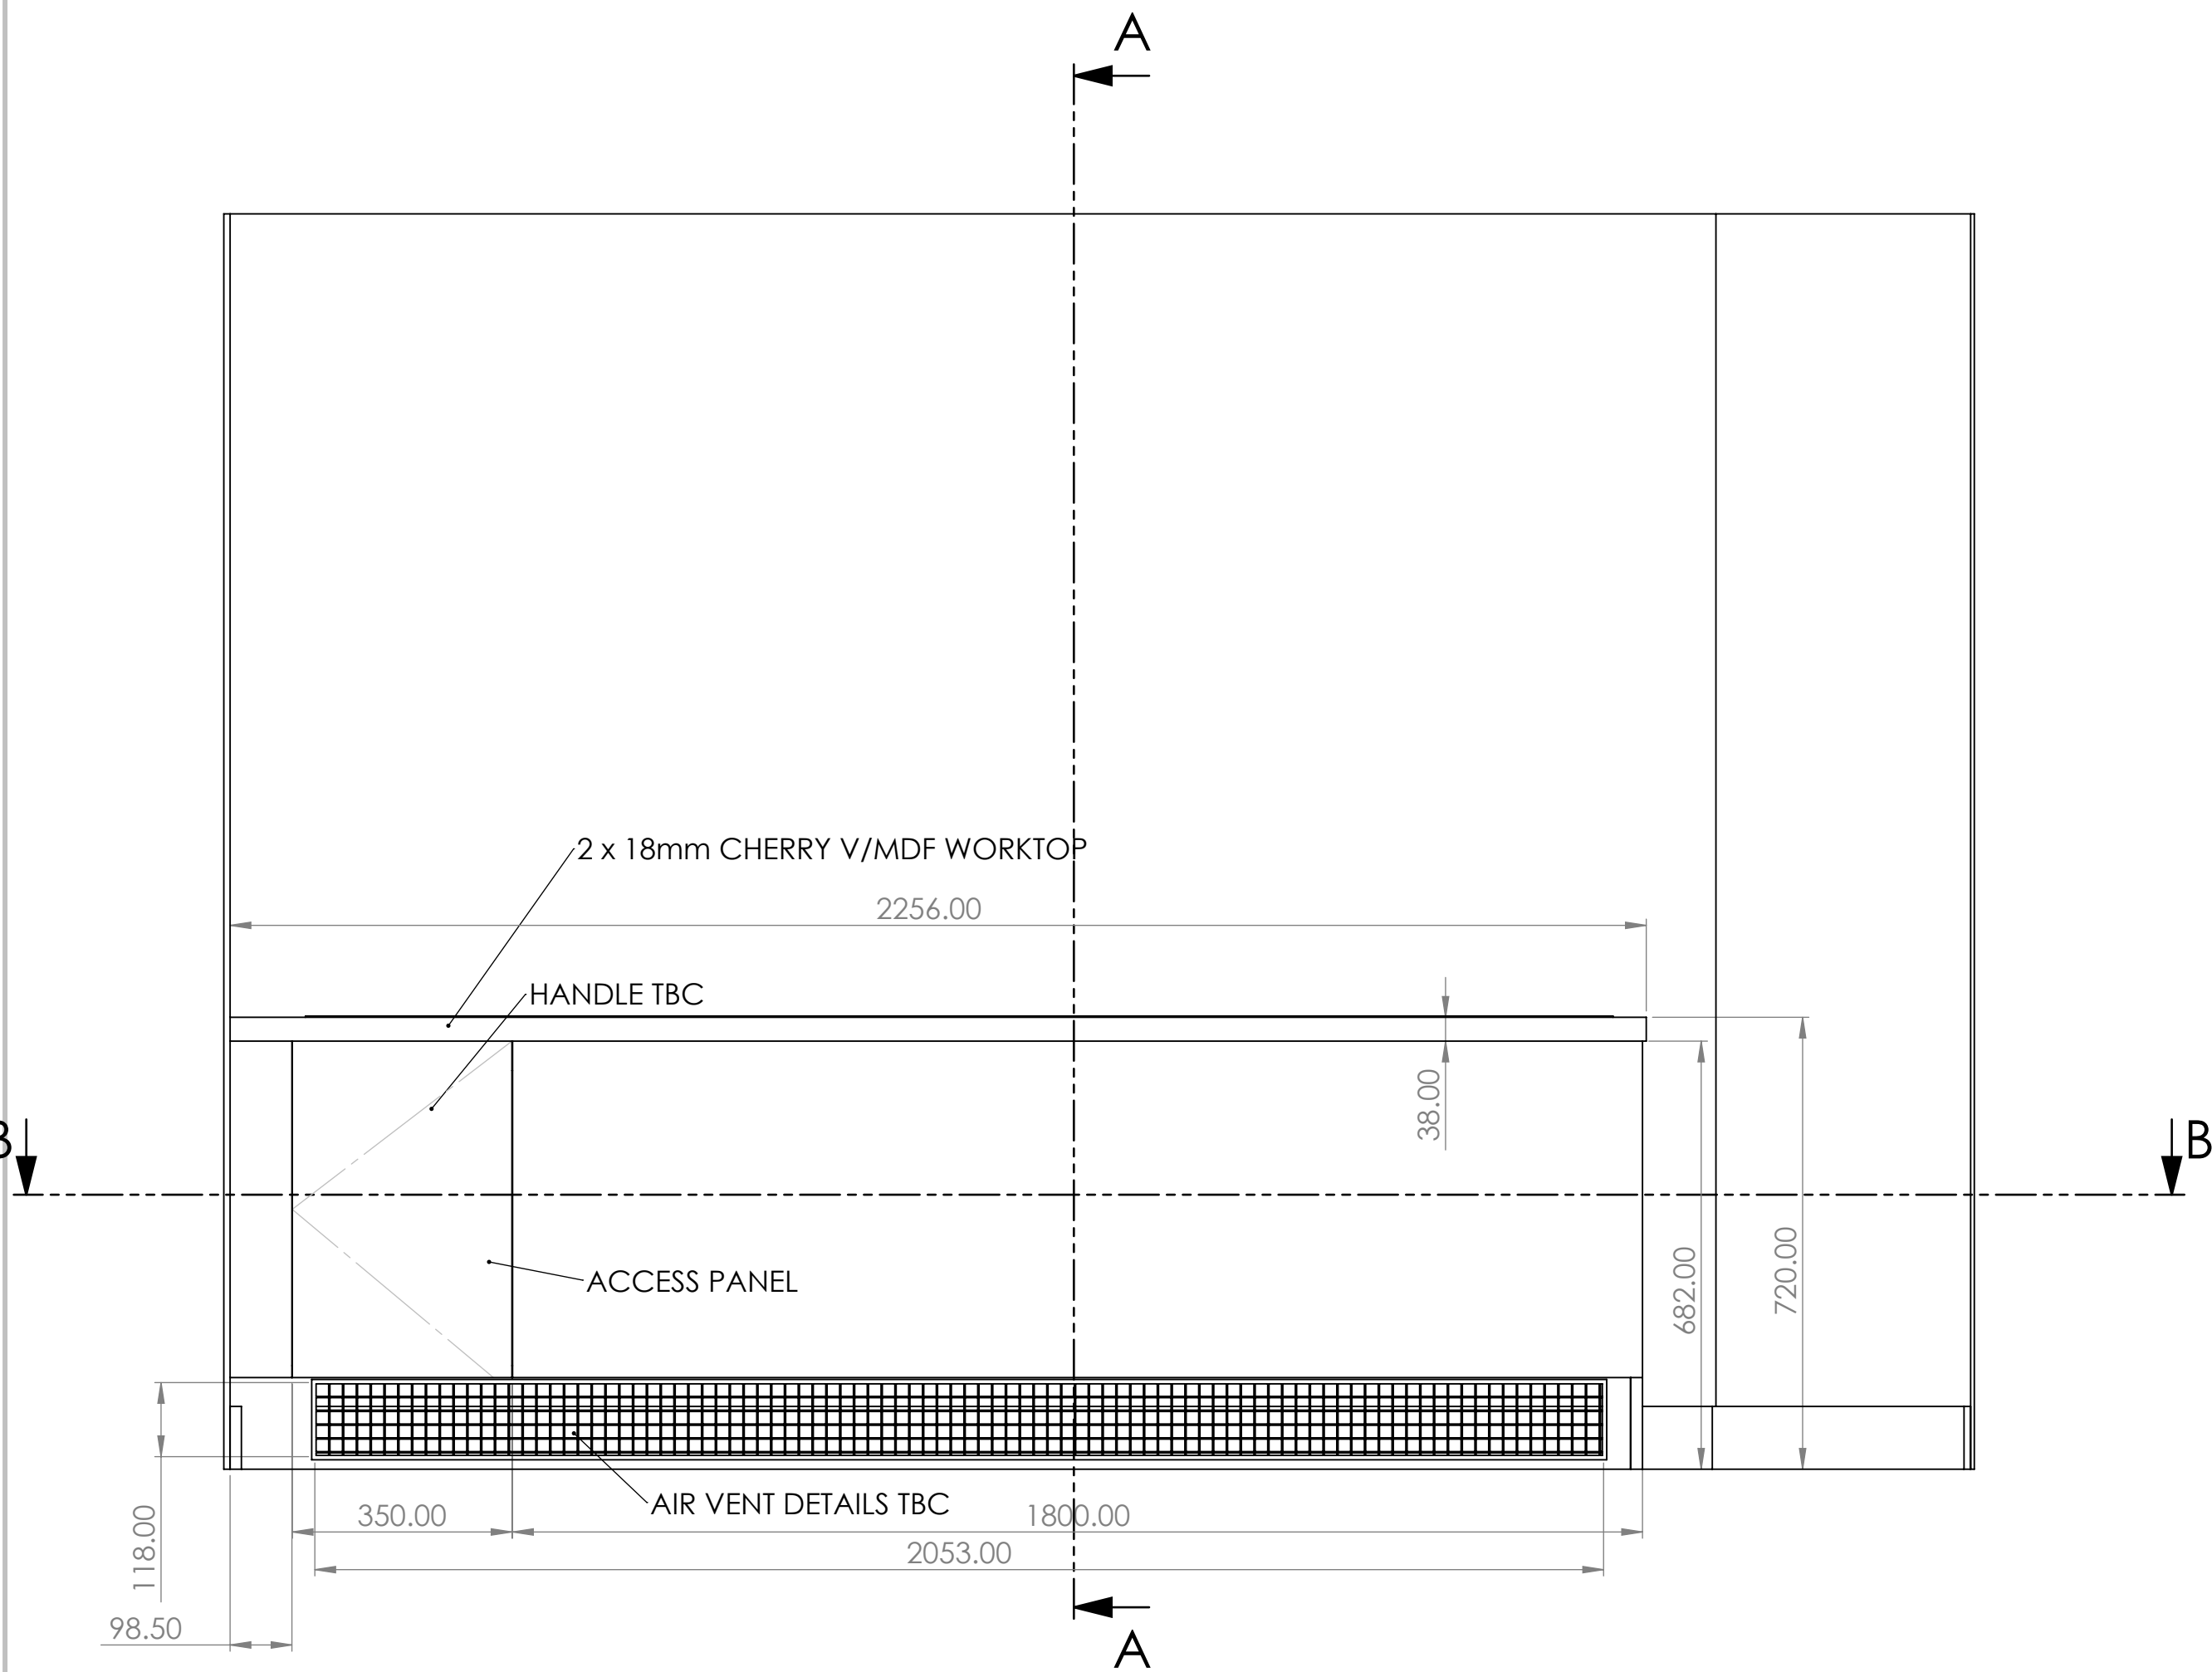

SECTION B-B
SCALE 1 : 10

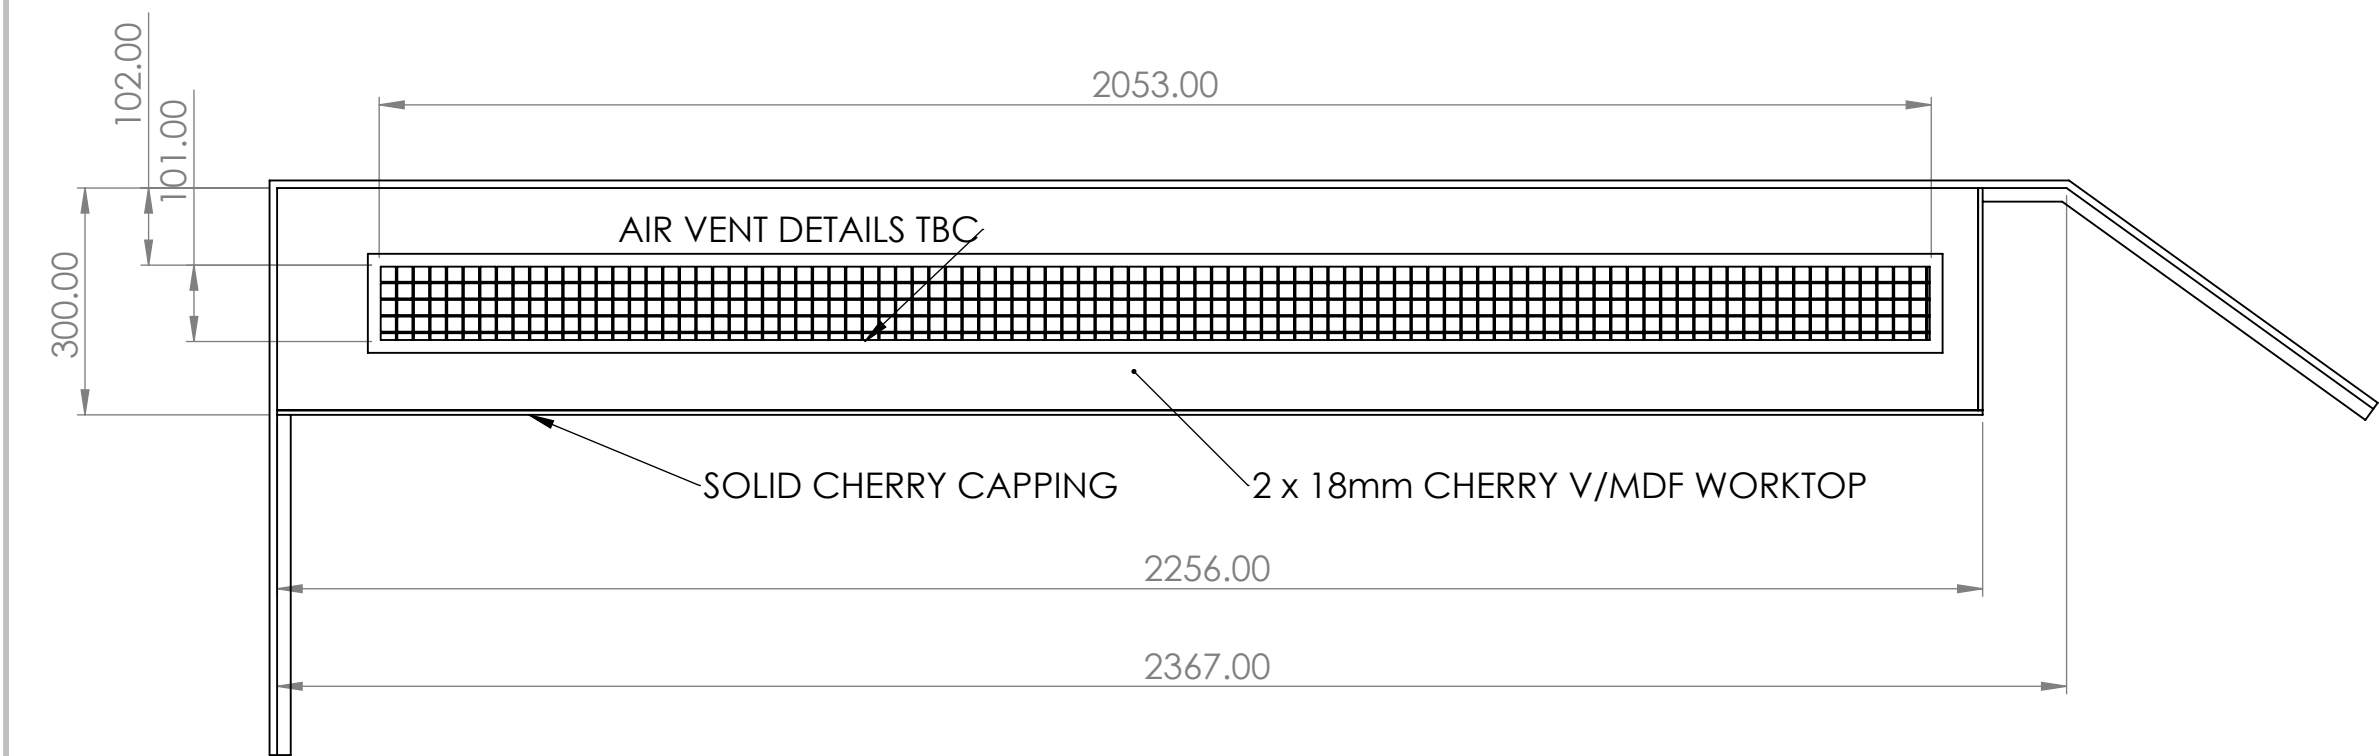

SECTION A-A
SCALE 1 : 10

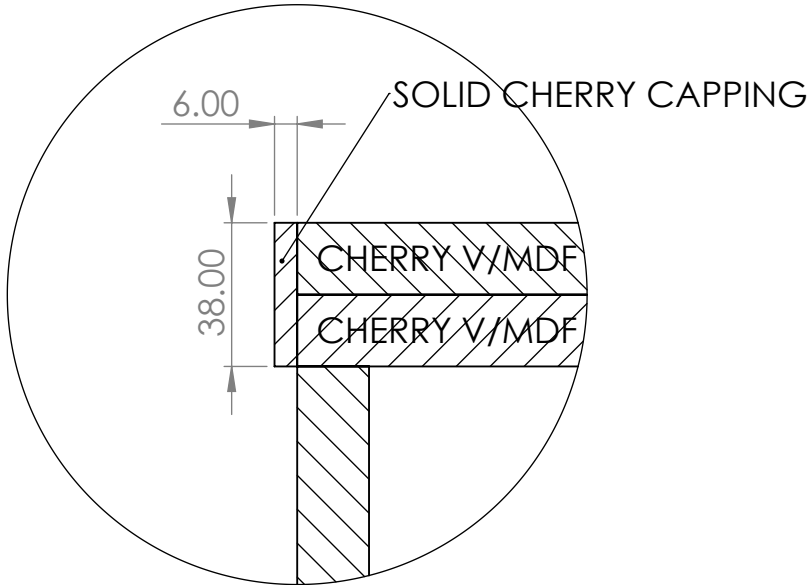

DETAIL C
SCALE 1 : 2

falkusjoinery
made in Shoreditch

ISSUED FOR APPROVAL			
DO NOT SCALE OFF THIS DRAWING All works to be checked on site before work commences. If in doubt- ask. All dimensions in mm unless otherwise stated. This drawing is the property of Falkus Joinery Limited. It may not be reproduced in part or in whole without the written permission of the director.			
Client	UCL		
Title	FCU Enclosure Provost Dining Room		
Drawing Number	3012-UCL-SD02		
Cutting Ticket No	-		
Materials	Cherry V/MDF		
Revision	Page Size	Scale	Drawn by
P3	A1	1:20	Roy Duguid
Revision	Comments	Date	
P2	Changes as per comments 21/11/2019	25/11/2019	
P3	Added grilles	31/03/2020	