



**NOTES**  
 DRAWINGS INDICATE DESIGN INTENT ONLY  
 ALL DIMENSIONS IN MILLIMETERS UNLESS NOTED OTHERWISE  
 THE CONTRACTOR IS RESPONSIBLE FOR TAKING AND CHECKING ALL DIMENSIONS  
 DO NOT SCALE FROM THE DRAWING  
 REPORT ALL CONFLICTS OF INFORMATION TO MINIFIE ARCHITECTS AND SEEK ADVICE BEFORE PROCEEDING  
 THIS DRAWING IS THE COPYRIGHT OF MINIFIE ARCHITECTS LTD.  
 WHERE GIVEN DIMENSIONS ARE ONLY APPROXIMATE & SUBJECT TO A MEASURED SITE SURVEY  
 THESE ARE SUBJECT TO AN M&E & STRUCTURAL SURVEY. THIS DRAWING IS BASED UPON A  
 COPIES OF ORIGINAL ARCHIVE DRAWINGS AND ITS ACCURACY AND PROPORTIONALITY CANNOT BE  
 WHOLLY RELIED UPON.

NO.	DATE	ISSUE/REVISION
A	30.04.2020	CHANGE IN HEIGHT OF SIGNAGE
B	13.05.2020	AMENDED LOGO DESIGN

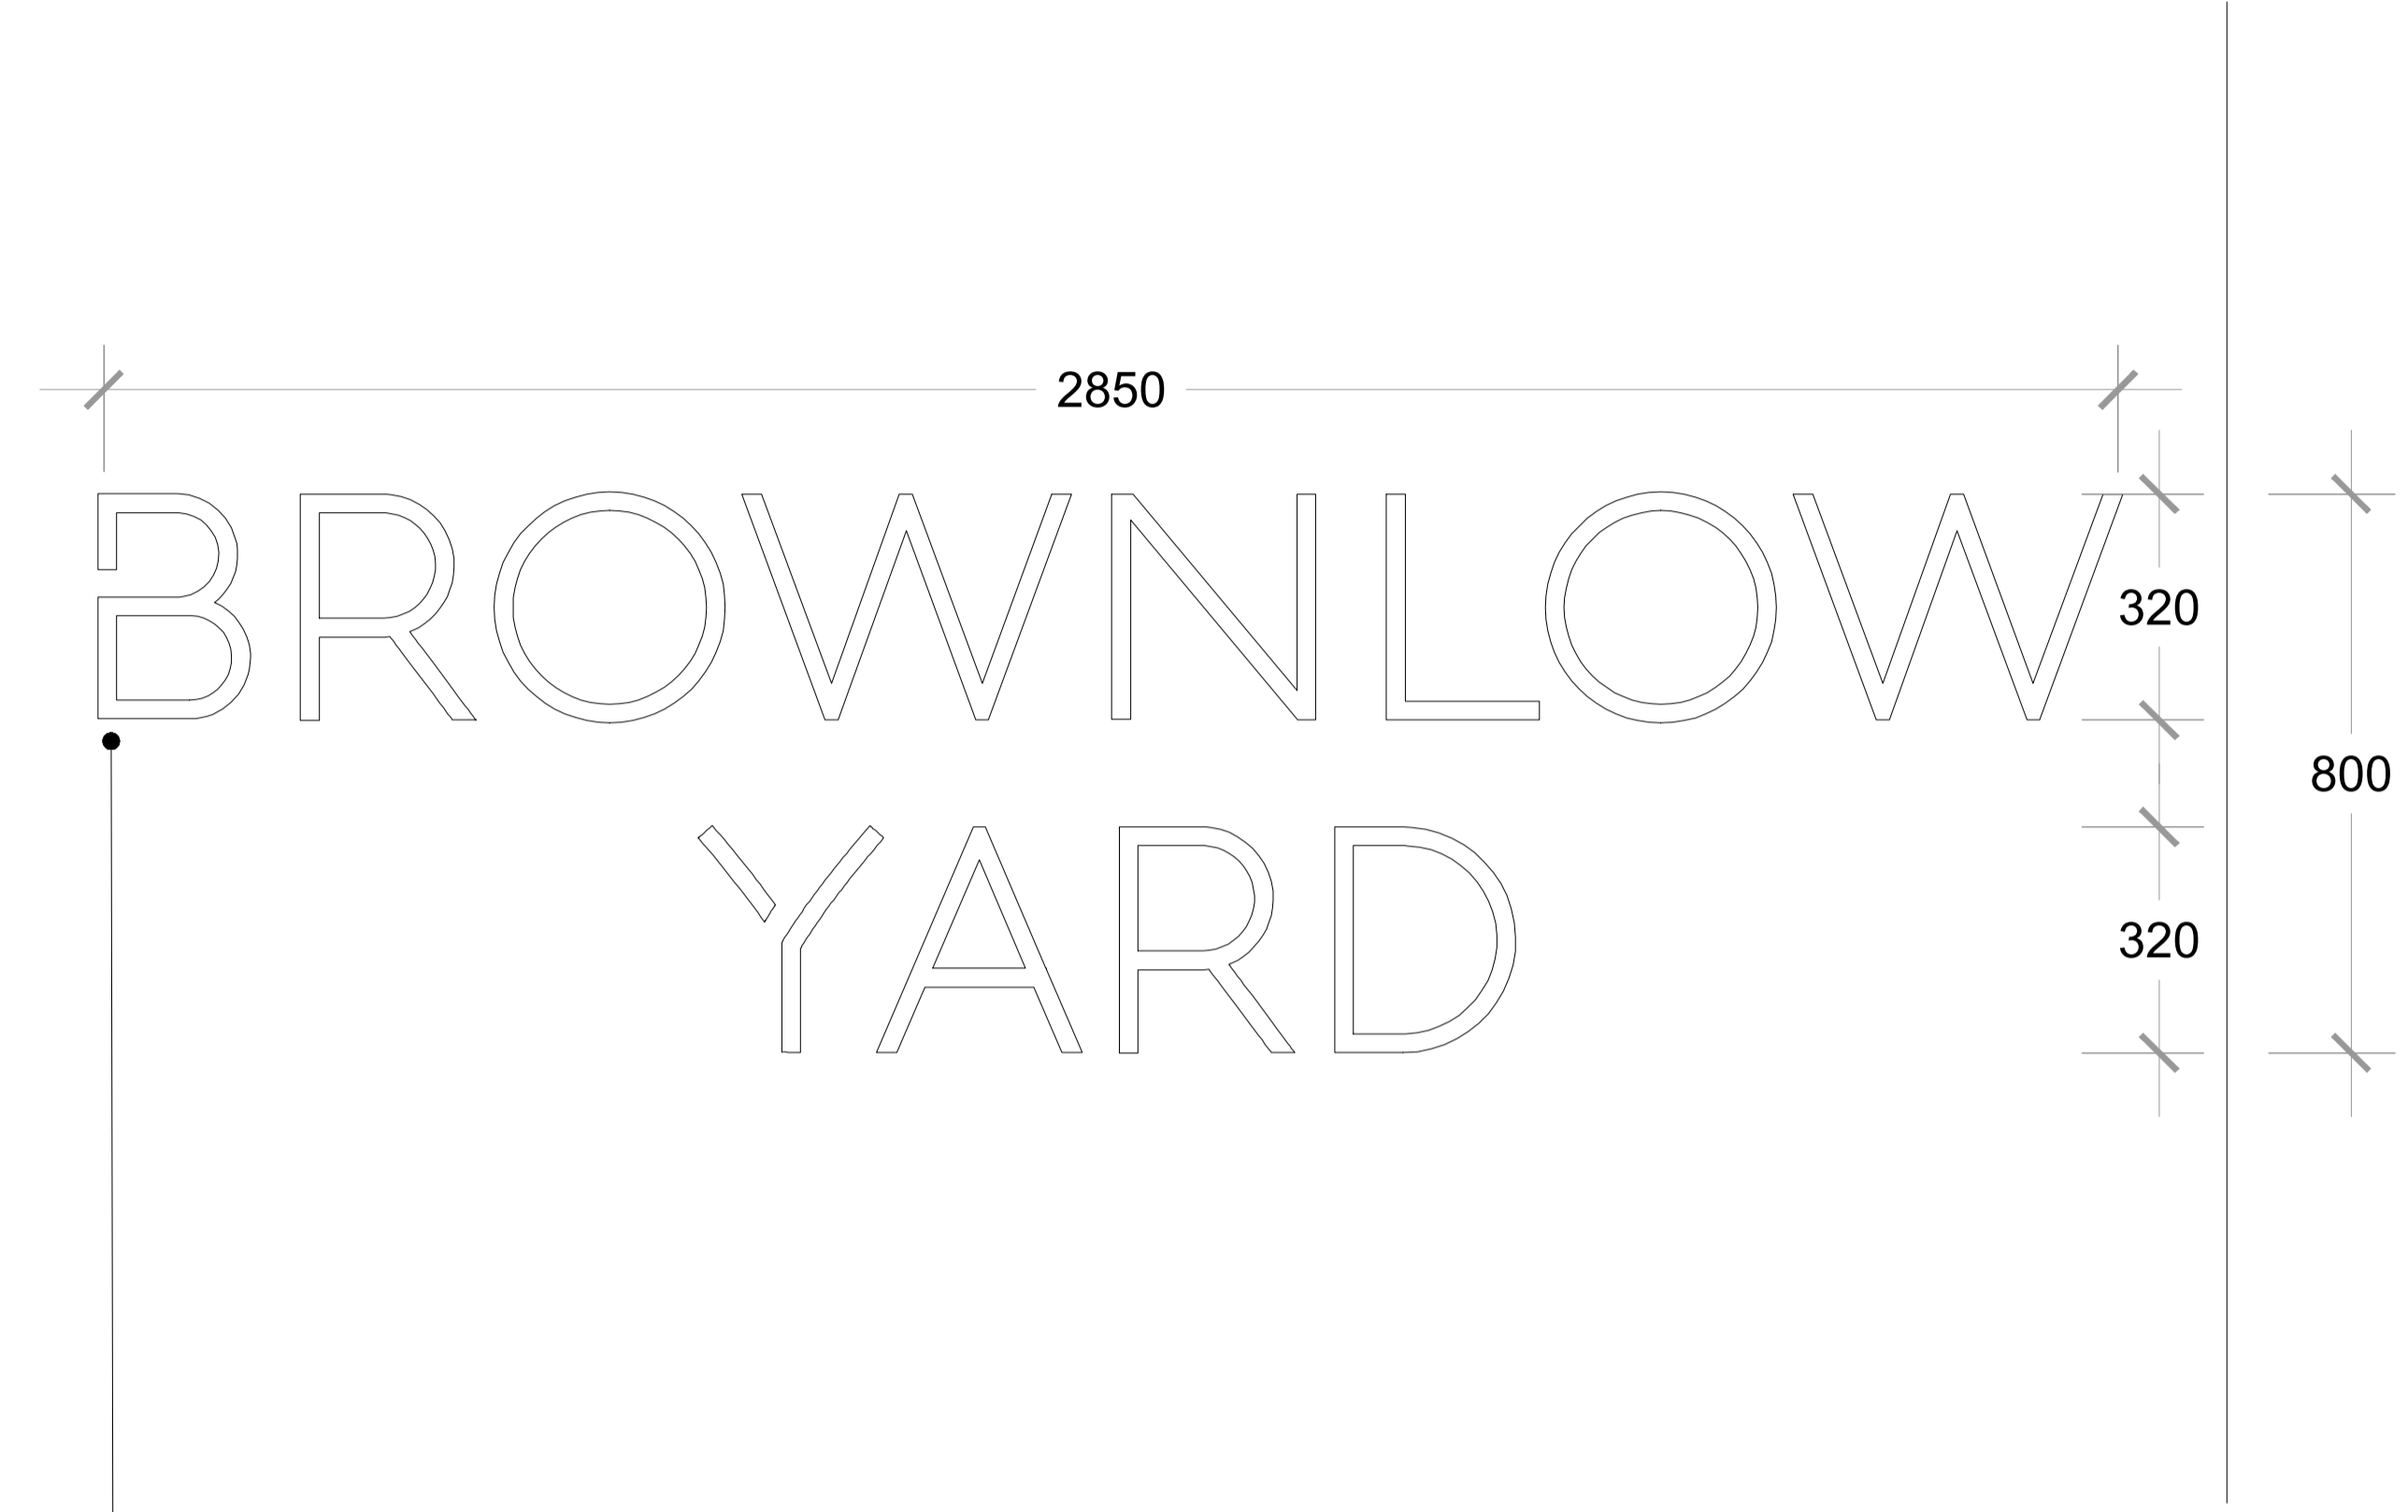


1 PROPOSED SIGNAGE ELEVATION  
 1:10@A1

Proposed fret cut PPC aluminium  
 building name signage, finished RAL  
 9005 matt black and adhered to wall.

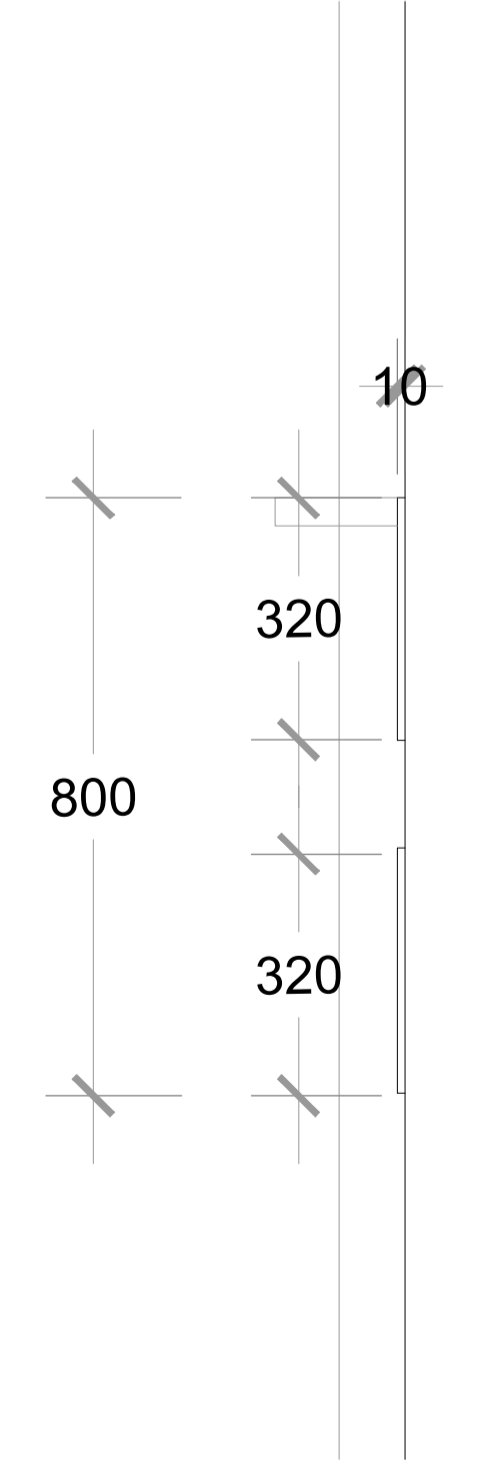

2 PROPOSED SIGNAGE SECTION  
 1:10@A1

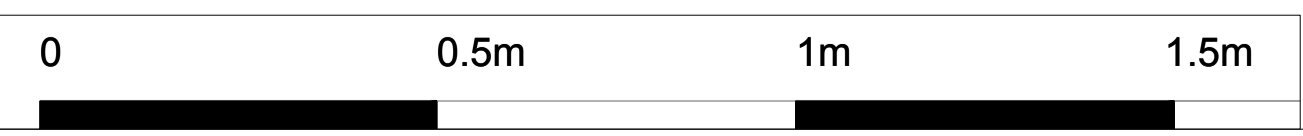

CHARLES DARWIN HOUSE  
 12 ROGER STREET  
 HOLBORN  
 LONDON  
 WC1N 2JU

DRAWING TITLE :  
**PROPOSED SIGNAGE DETAILS**

DRAWN : RC SCALE : 1:10 @A1 NORTH  
 CHECKED : BM DATE : DEC '19

PROJECT NO. : 1575 DRAWING NO. : AD(4)01  
 STATUS : PLANNING

**MA**  
**MINIFIE ARCHITECTS**  
 Studio 1,  
 14 Marshalsea Road  
 London SE1 1HL