




Internal Room Elevation with Secondary Glazing Installed  
Scale: 1:10

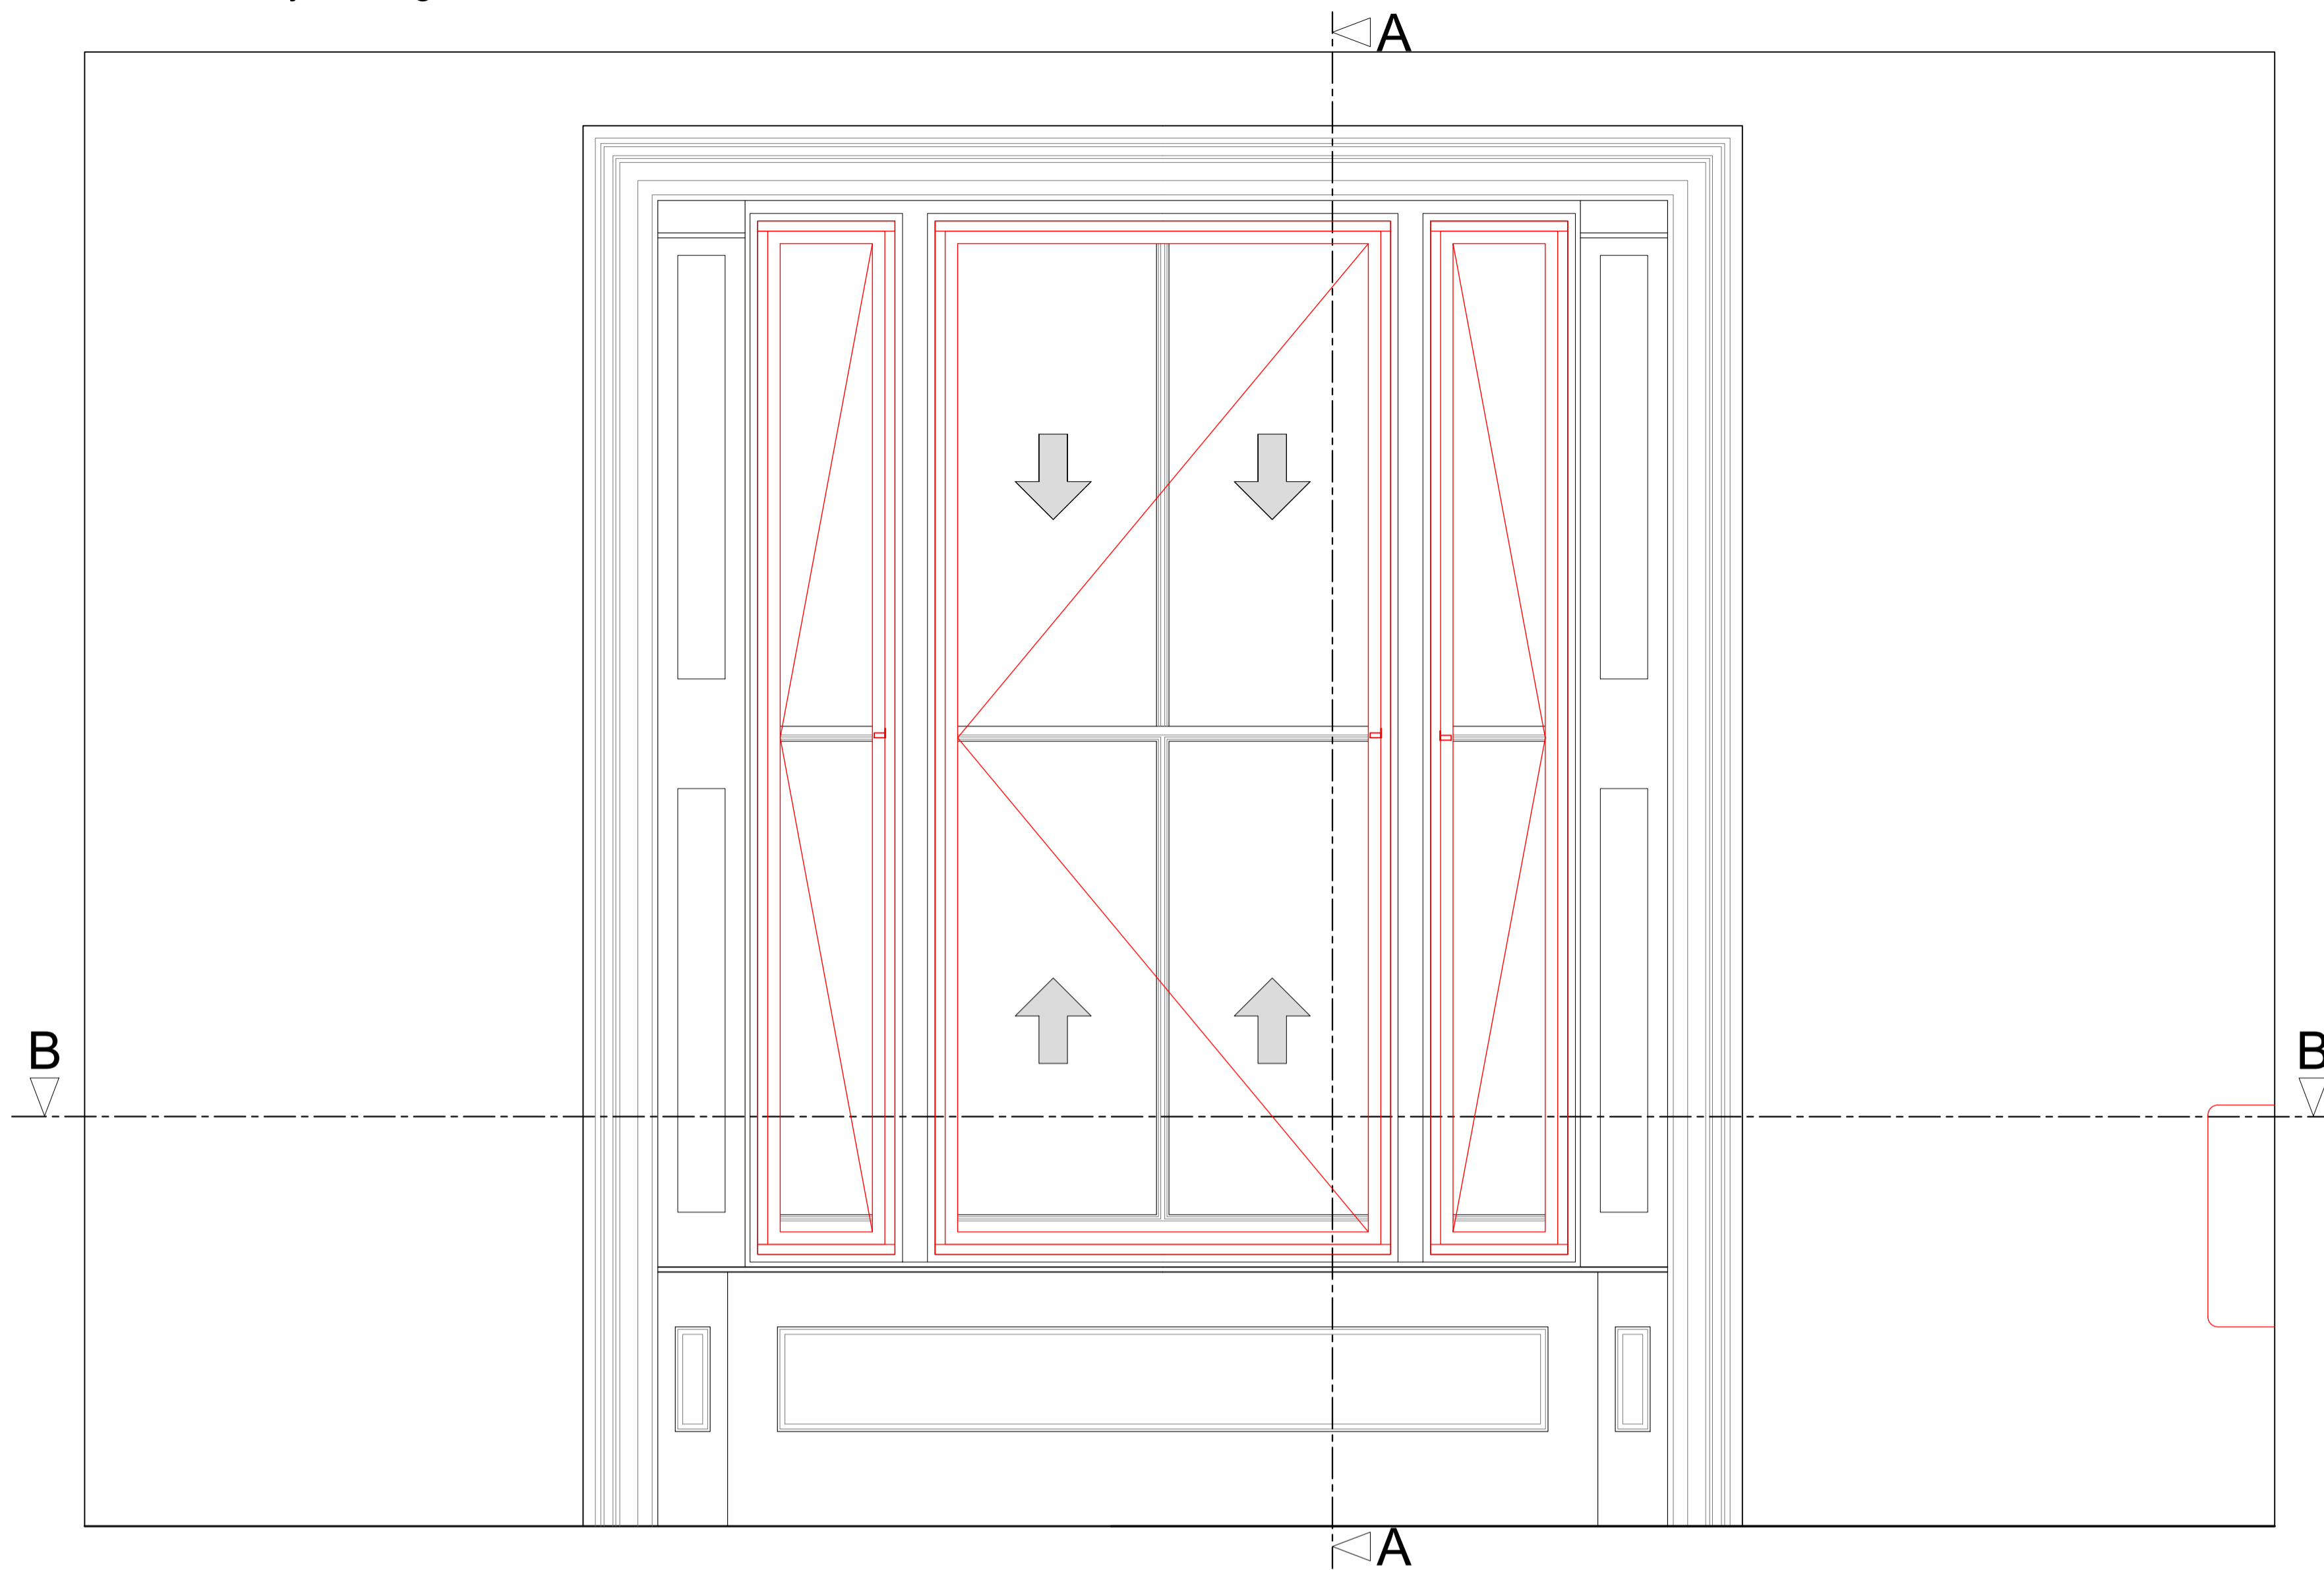

Section A-A through External Wall with Secondary Glazing Installed  
Scale: 1:10

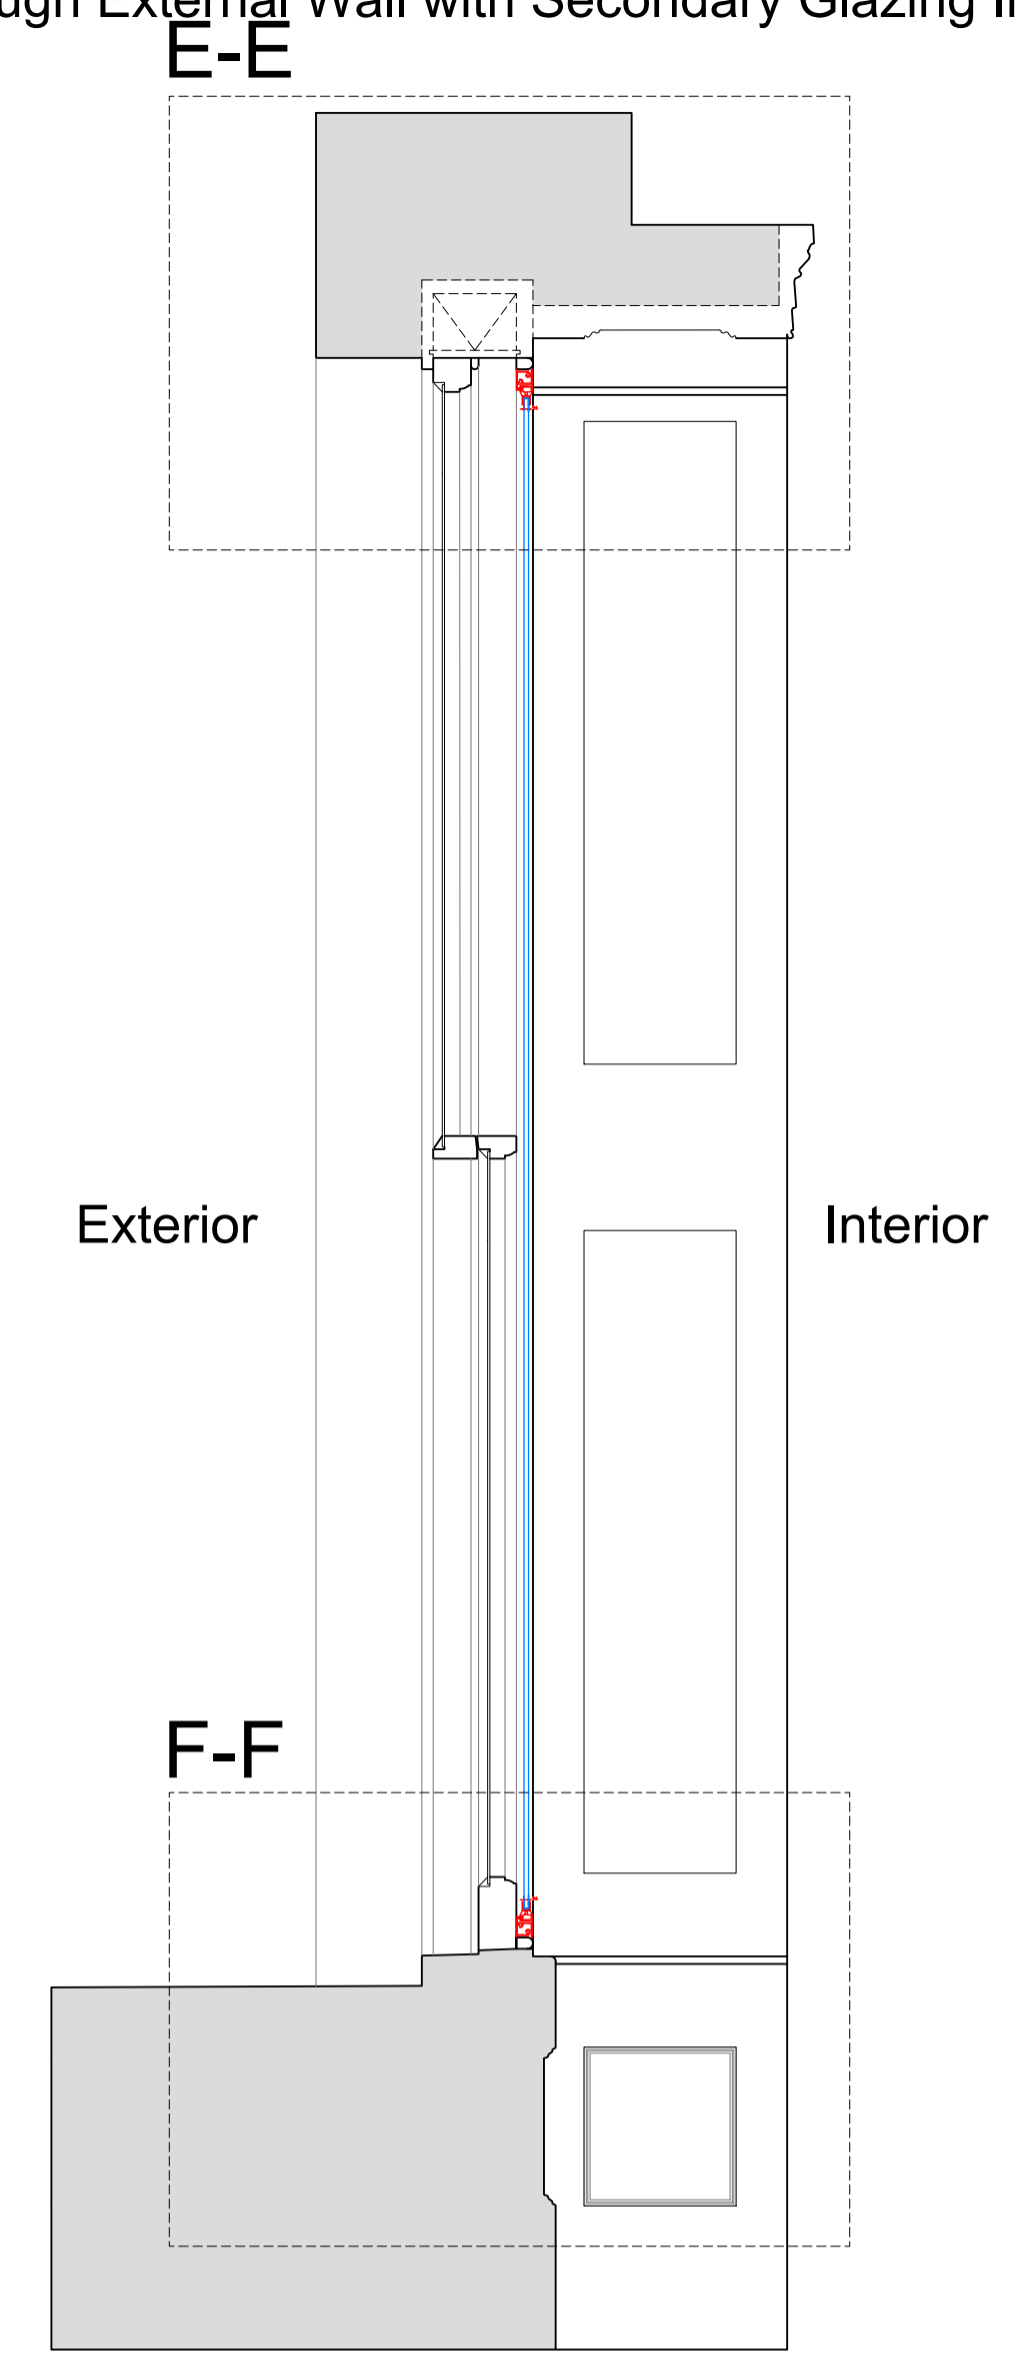

Plan Section B-B with Secondary Glazing Installed  
Scale: 1:10

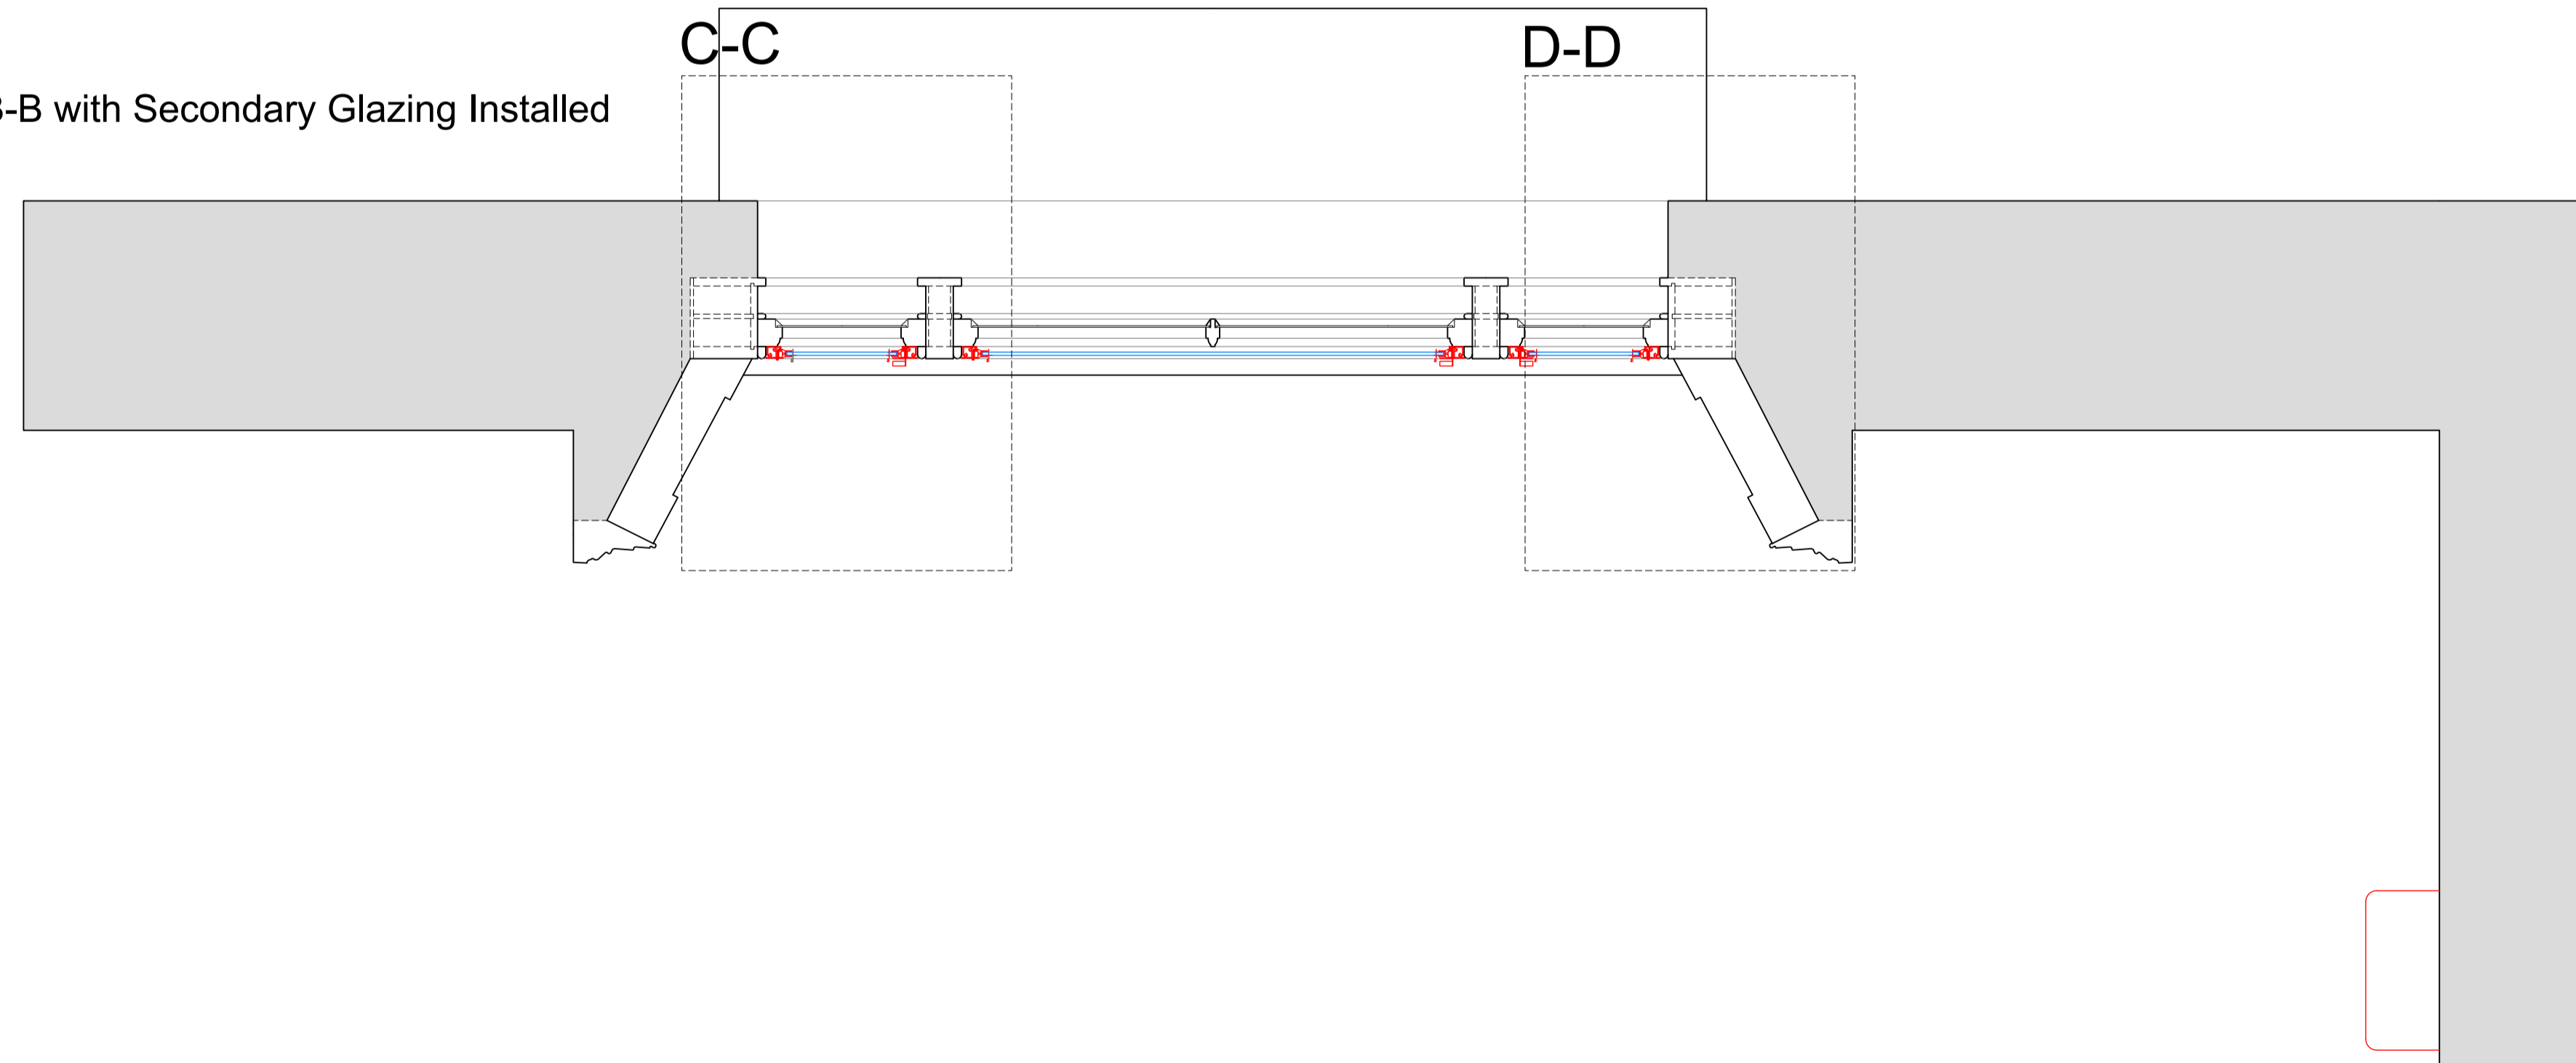

SECONDARY GLAZING SHOWN IN RED FOR VISUAL CLARITY ONLY

**Slim Line Solution**

Revision	Date	Assessment
1.0	30-09-2019	Issued for listed building consent application
2.0	07-05-2020	Issued for listed building consent application

Do not reproduce this drawing without written permission  
All dimensions are in millimetres unless stated otherwise

**Drawing Not For Construction**

**HS2**

High Speed (HS2) Limited  
1st-3rd Floor  
The Podium  
1 Eversholt Street  
London NW1 2DN

**COSTAIN SKANSKA**

Costain Skanska Joint Venture  
2nd Floor  
Addison Lee Compound  
Granby Terrace  
London NW1 3SA

Site Address: 54 Morningson Terrace, London NW1			
Drawing Title: Ground Floor - Office: PROPOSED Secondary Glazing Details - Sheet 2 of 3			
Drawn by: AP & PB	Checked by: PB	Presented by: OB	Revision Scale: as shown @ A1
Date: 07-05-2020	Drawing No: WPI P066 NI - 54 MT-PR-GF-J-02.1	Revision: 2.0	