


Existing Section

Existing Part Elevation

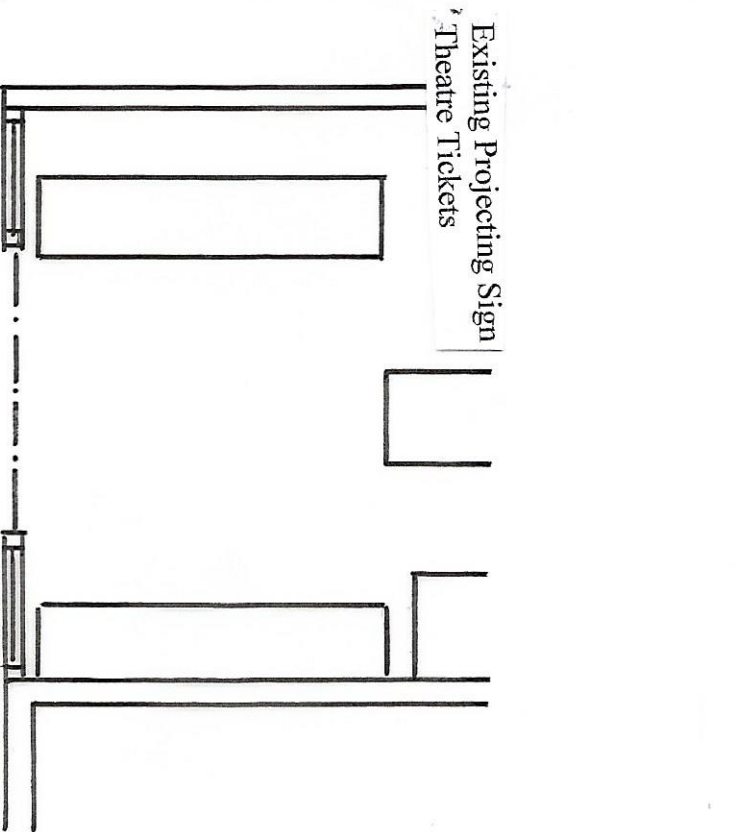

Existing Plan

Existing Projecting Sign
Theatre Tickets

Open central Entrance
with Security Shutter



Scale 1 : 50 @ A4



Drawing No. EN020420E

Scale: 1:50
Date: 30.04.2020


Revision:

Des Ager Design and Planning Consultant
33 Charterhouse Road, Godalming, Surrey GU7 2AG
T: 01483 800417
M: 07836 558370
desmondager@gmail.com

Project Title: EXISTING PART PLAN
ELEVATION & SECTION

Site Address: Theatre Ticket Shop
88 Charing Cross Road
The Circus London
WC2H 0JA

Client:



Euronet

W O R L D W I D E