



ATM fascia and illuminated CASH sign

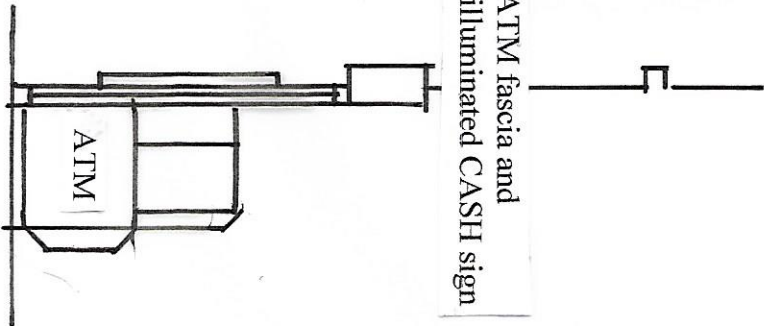

Proposed Section

WICKED

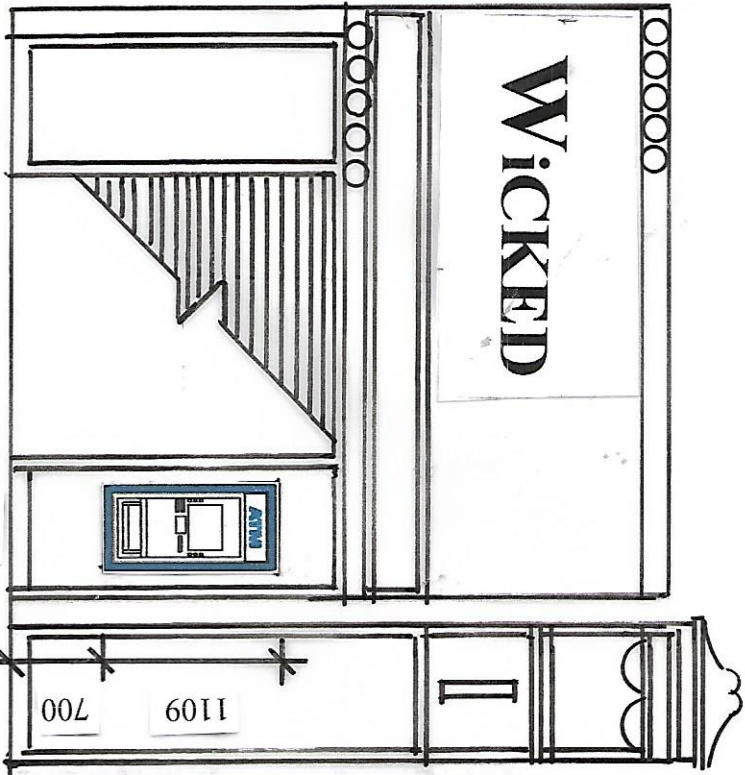


Proposed Part Elevation

ATM fascia and illuminated CASH sign

Proposed Part Plan

Existing Projecting Sign Theatre Tickets

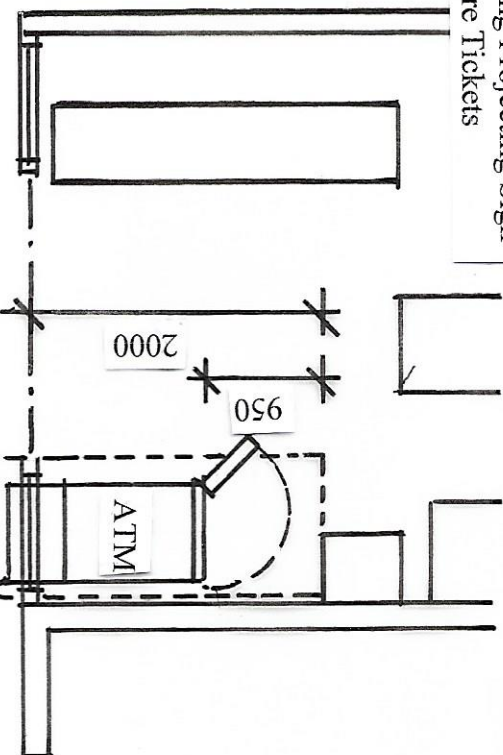

Open central Entrance with Security Shutter



Scale 1: 50 @ A4



Drawing No.

EN020420P

Scale: 1:50

Date: 30.04.2020

Revision:

Project Title:

PROPOSED PART PLAN  
ELEVATION & SECTION

Client:

Des Ager Design and Planning Consultant

33 Charterhouse Road, Godalming, Surrey GU7 2AG

T: 01483 800417

M: 07836 558370

desmondager@gmail.com

Site Address:

Theatre Ticket Shop  
88 Charing Cross Road  
The Circus London  
WC2H 0JA

Euronet

WORLDWIDE