
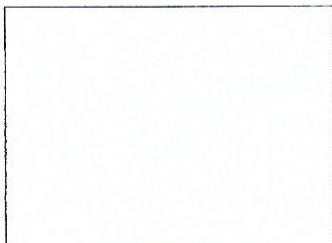
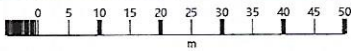


88 Charing Cross Road

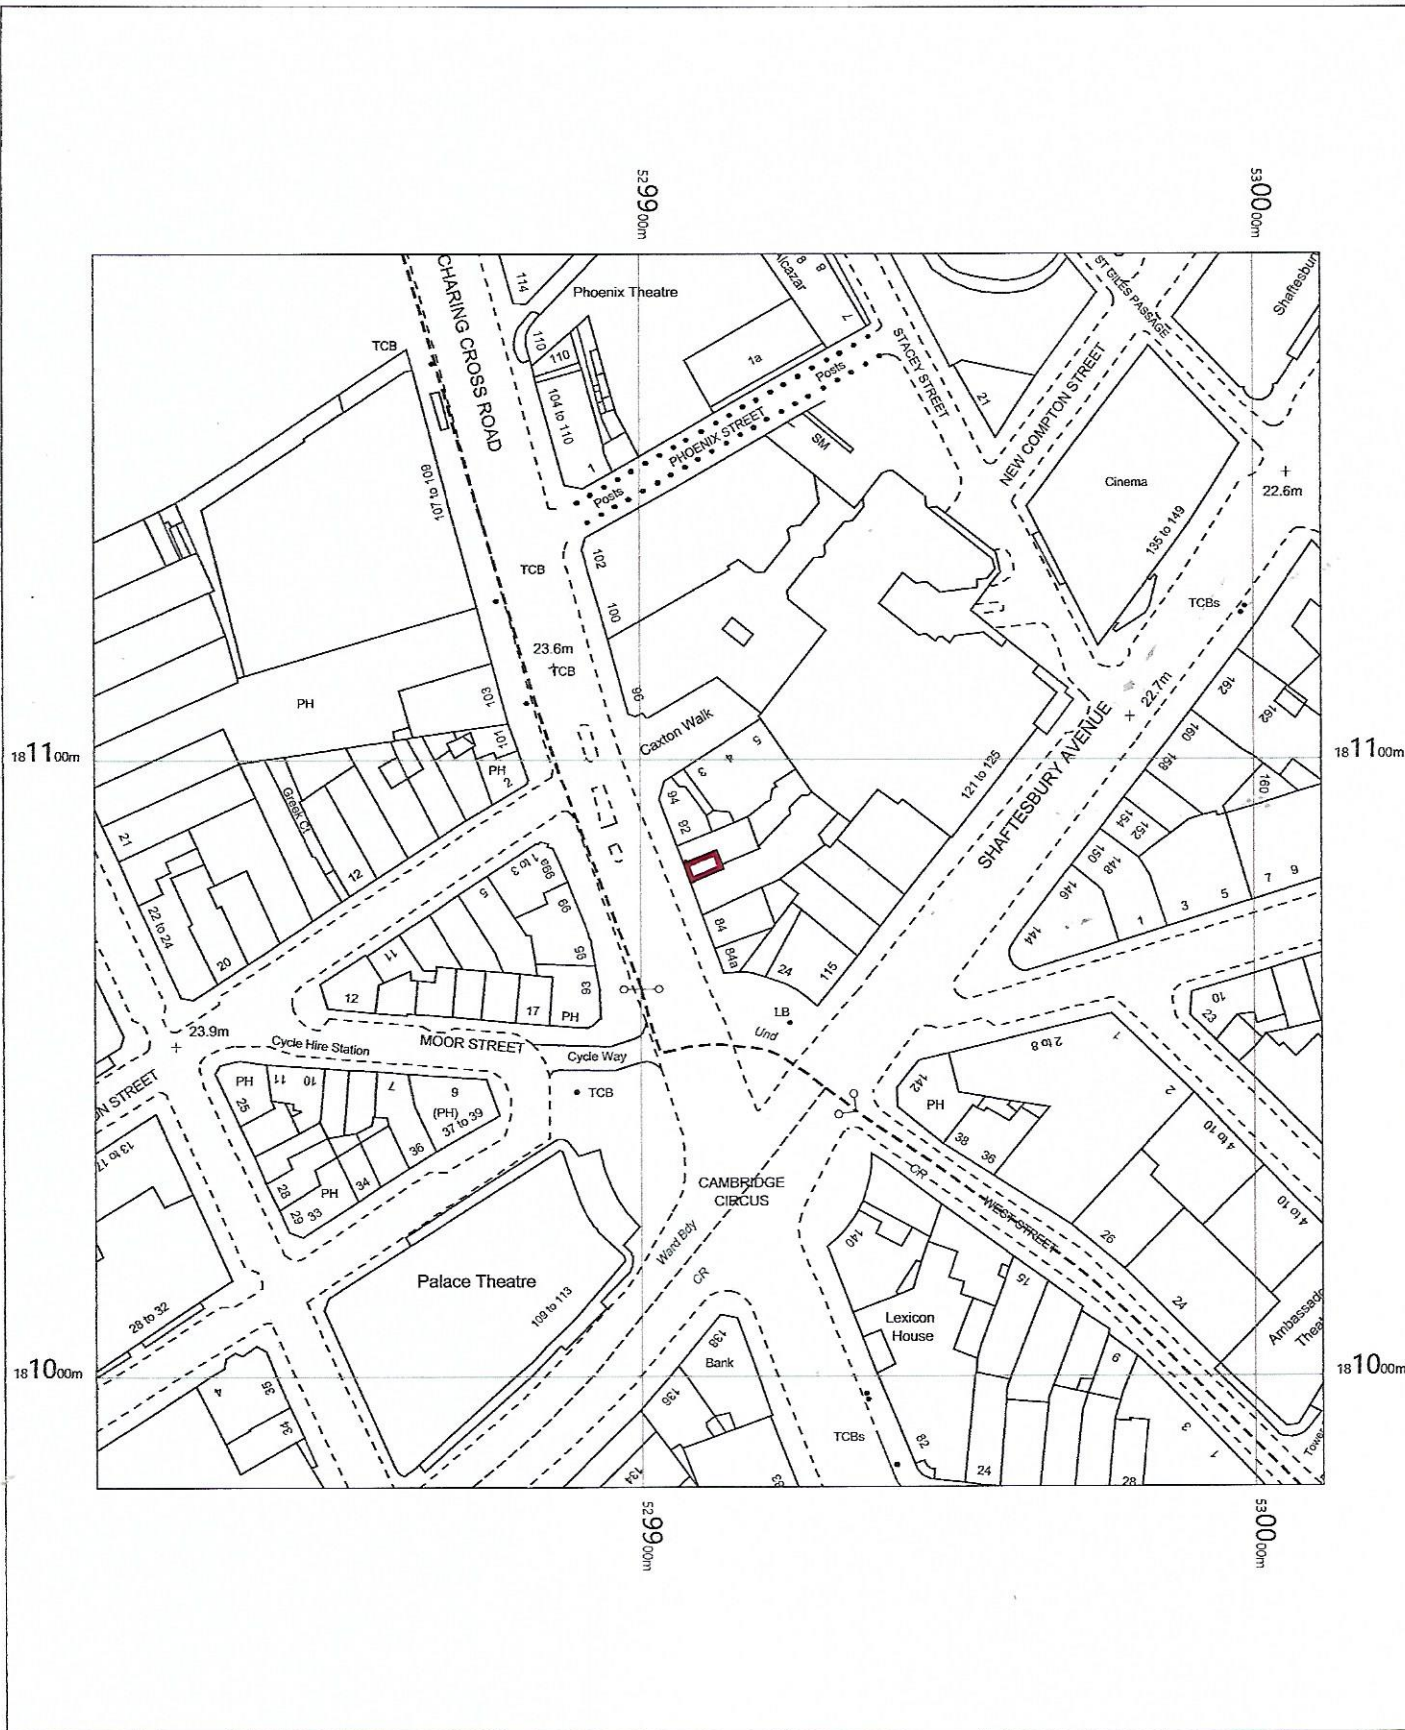

OS MasterMap 1250/2500/10000 scale
Thursday, April 23, 2020, ID: BLJT-00873515
www.planningapplicationmaps.co.uk

1:1250 scale print at A4, Centre: 529911 E, 181082 N

©Crown Copyright Ordnance Survey. Licence no. 100051661

