




EXISTING DRAWINGS

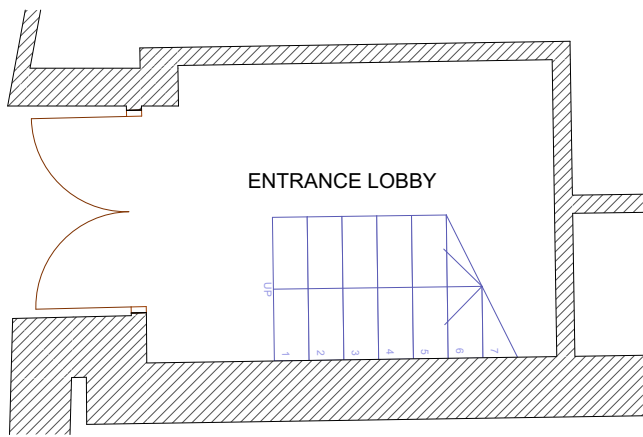


00 GROUND FLOOR 1:50

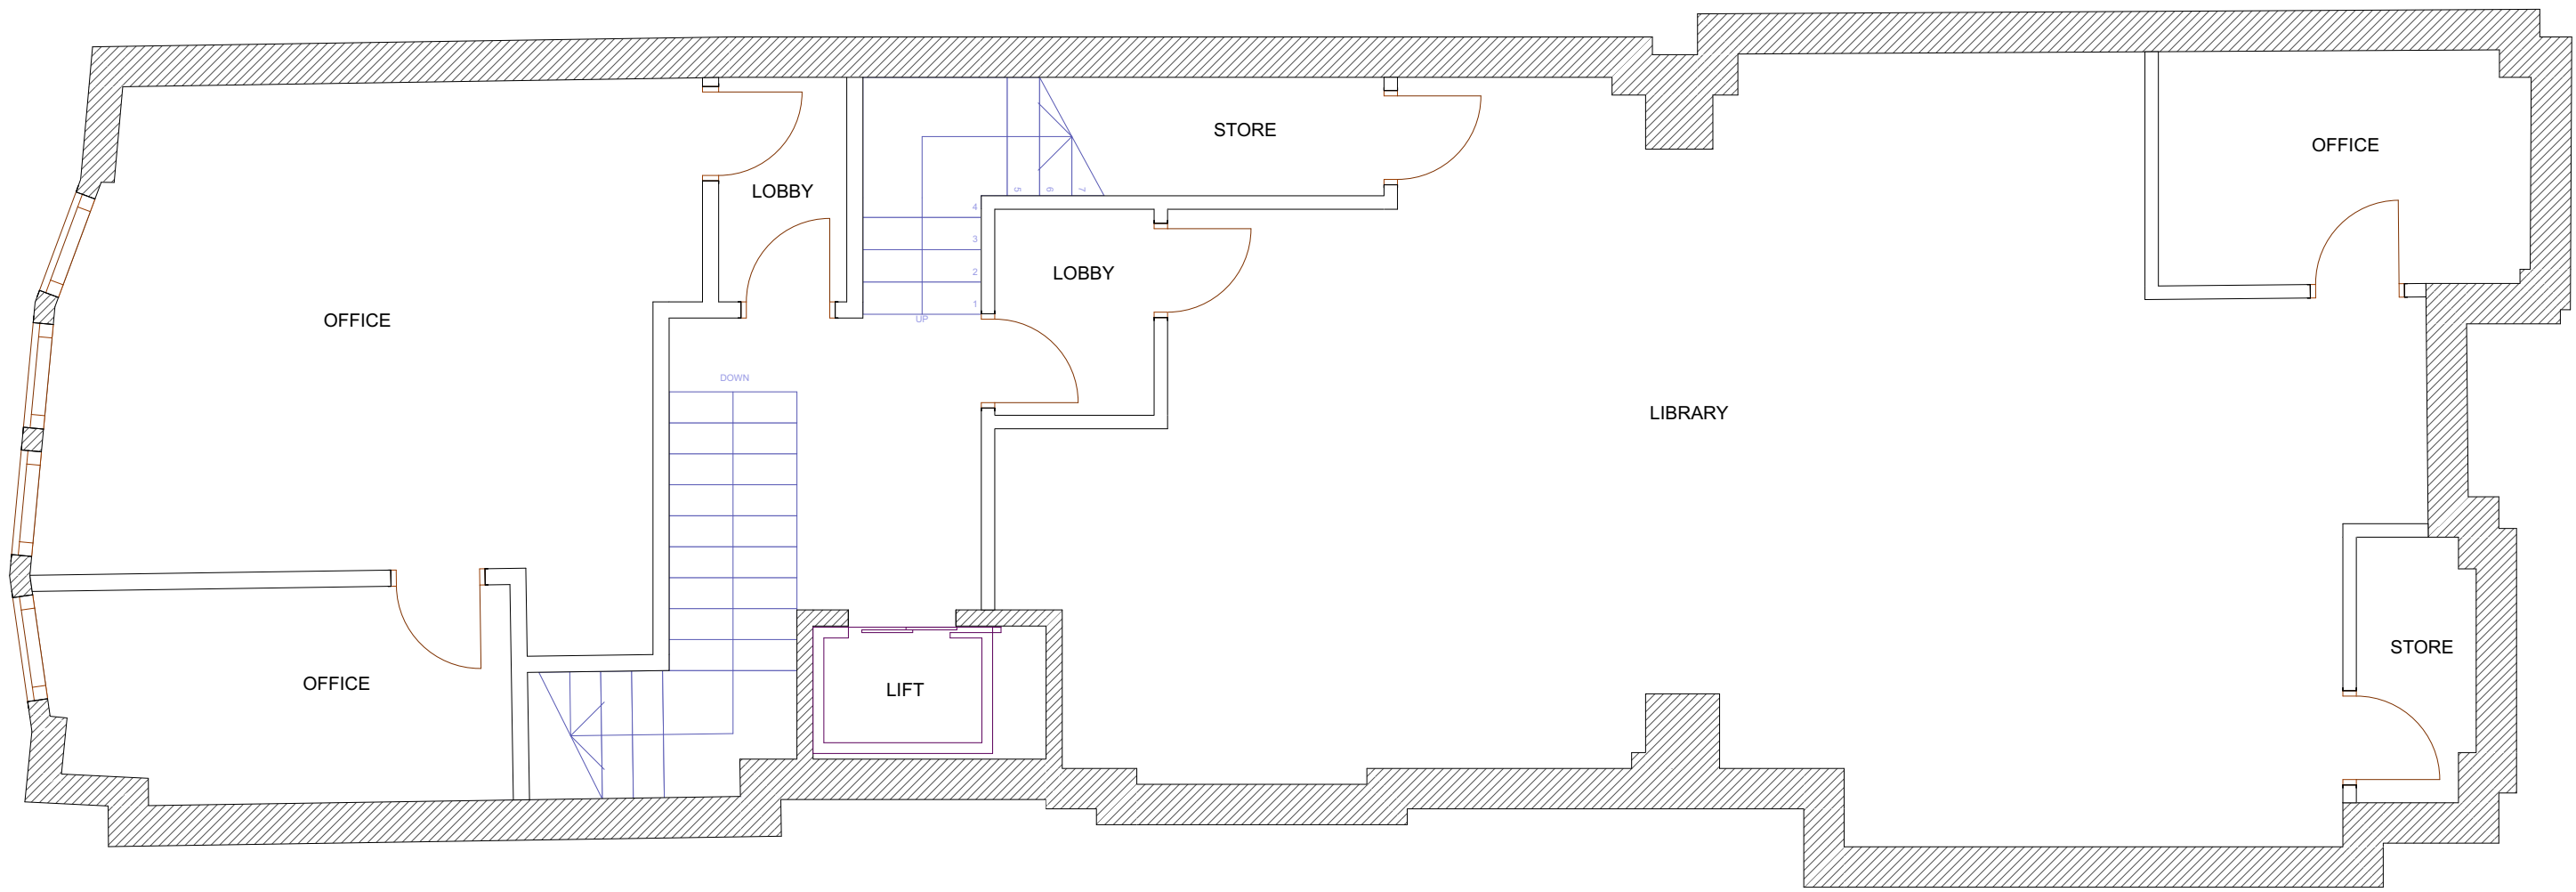


01 FIRST FLOOR 1:50

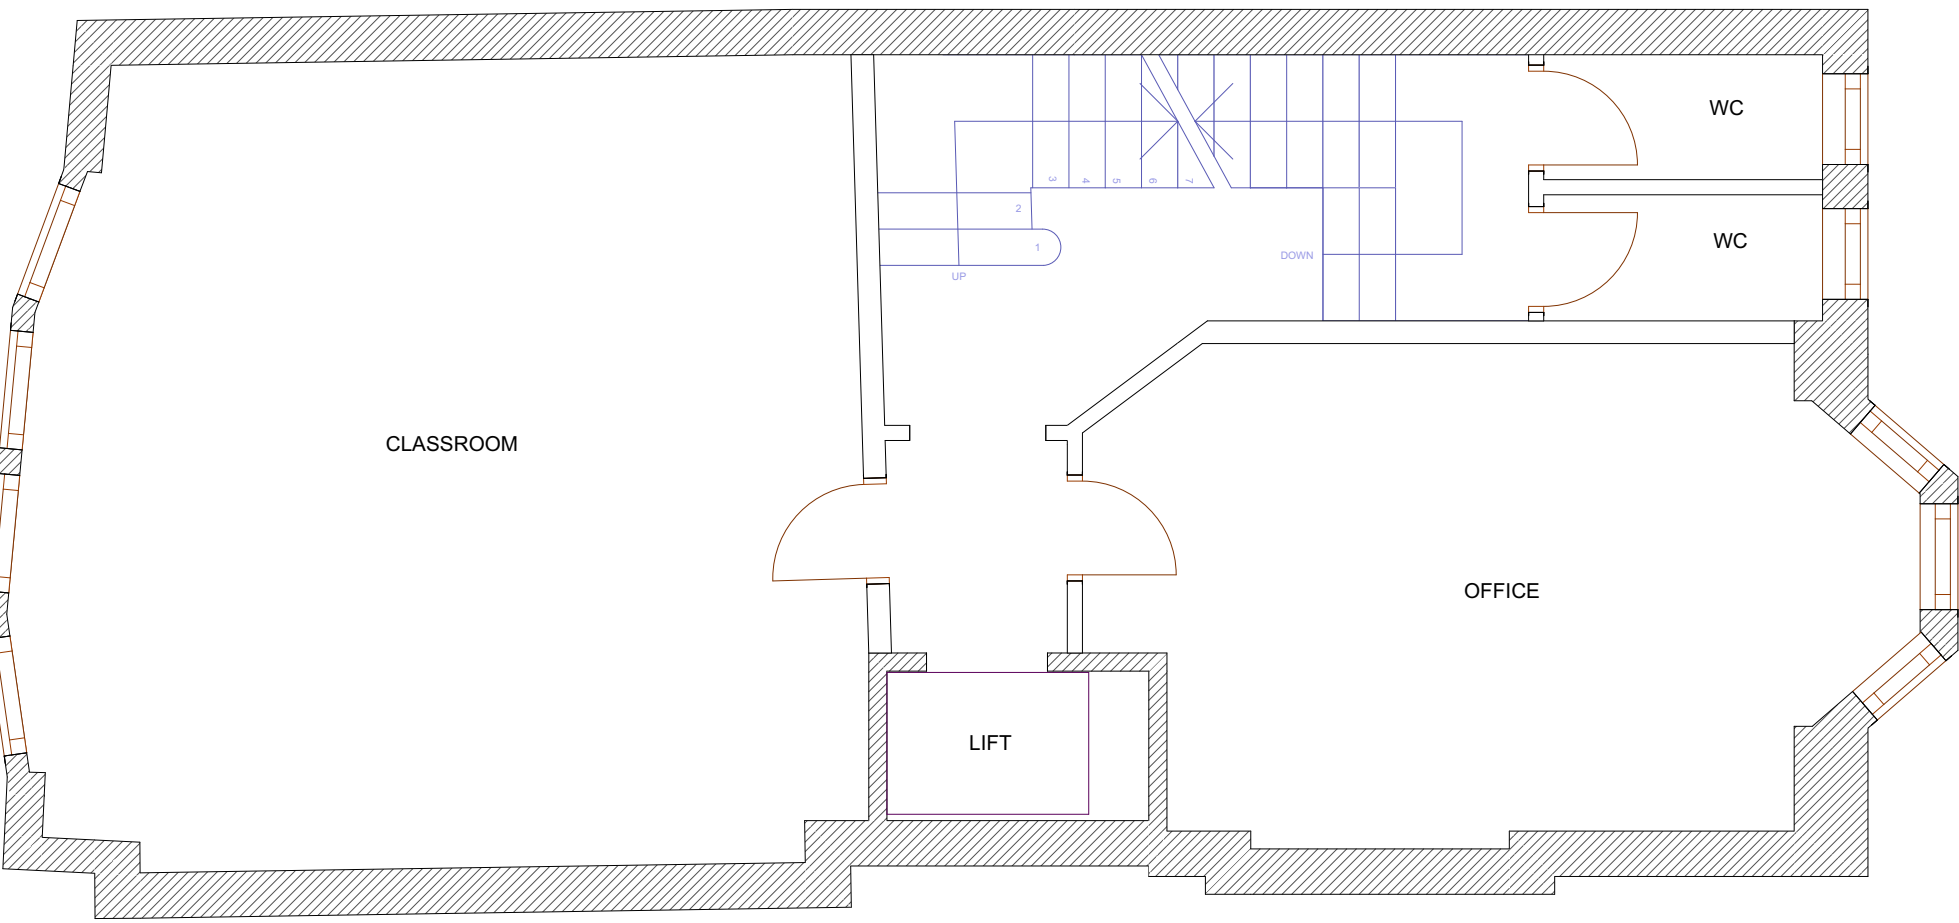


02 SECOND FLOOR 1:50

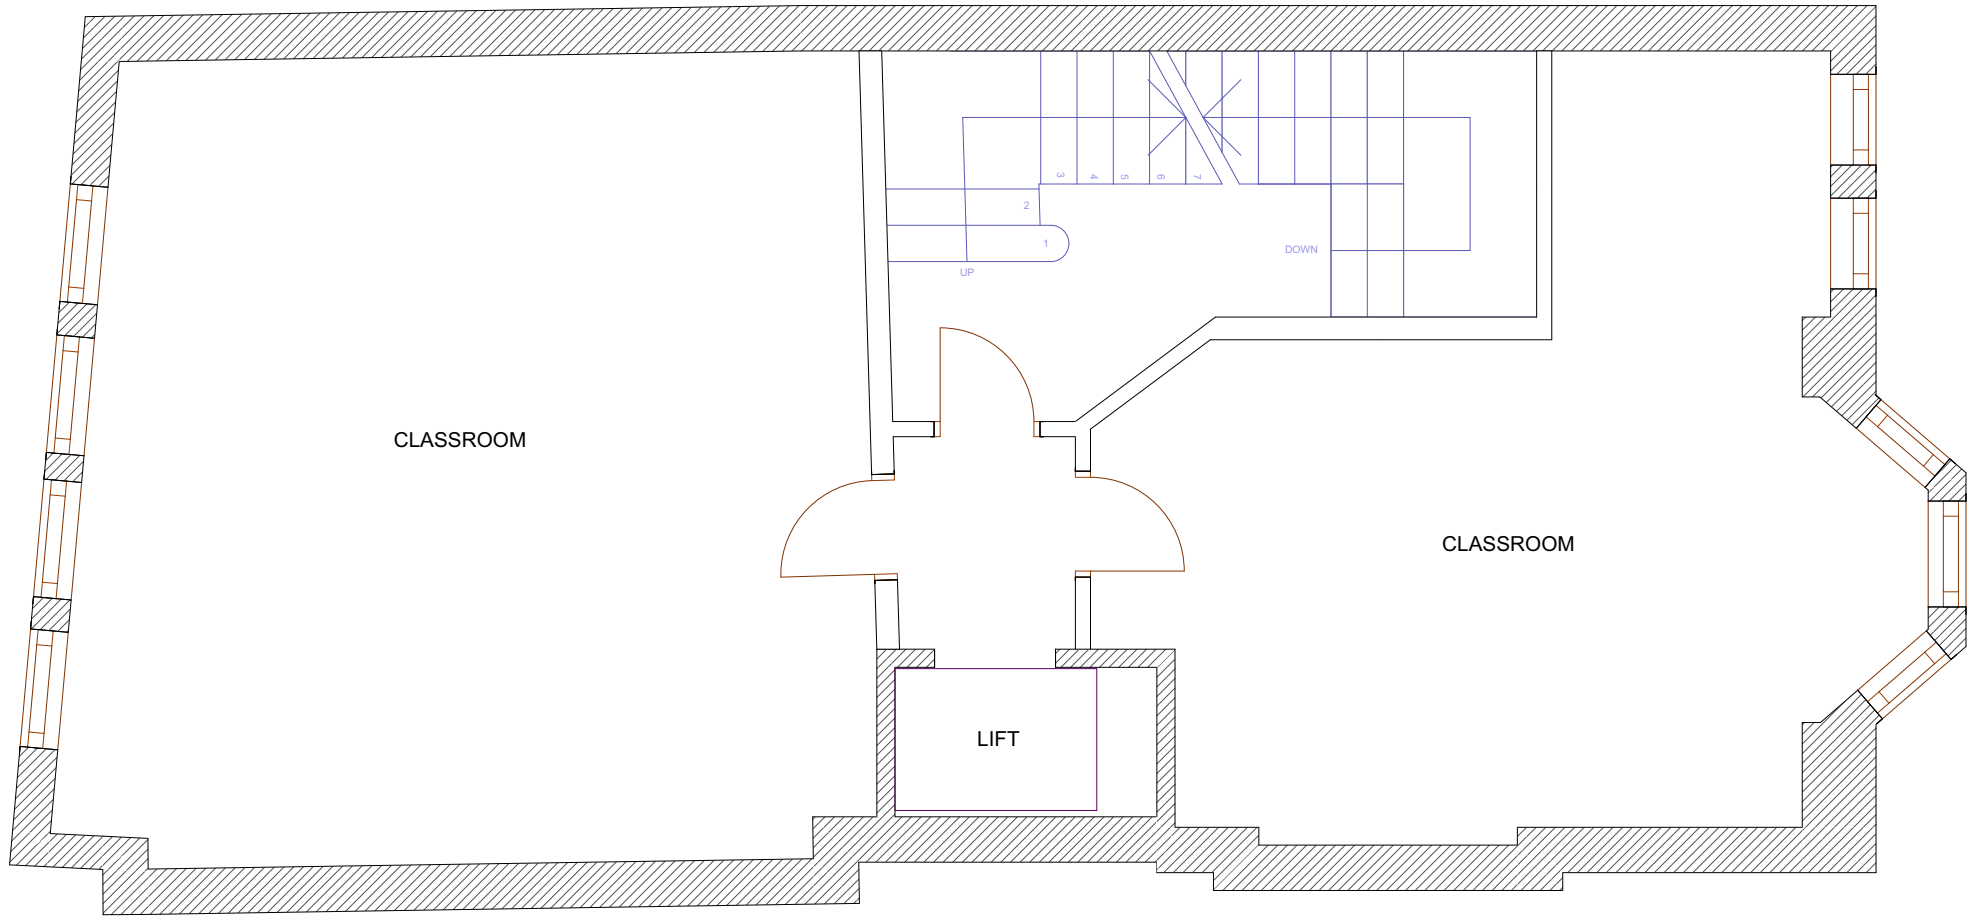

03 THIRD FLOOR 1:50

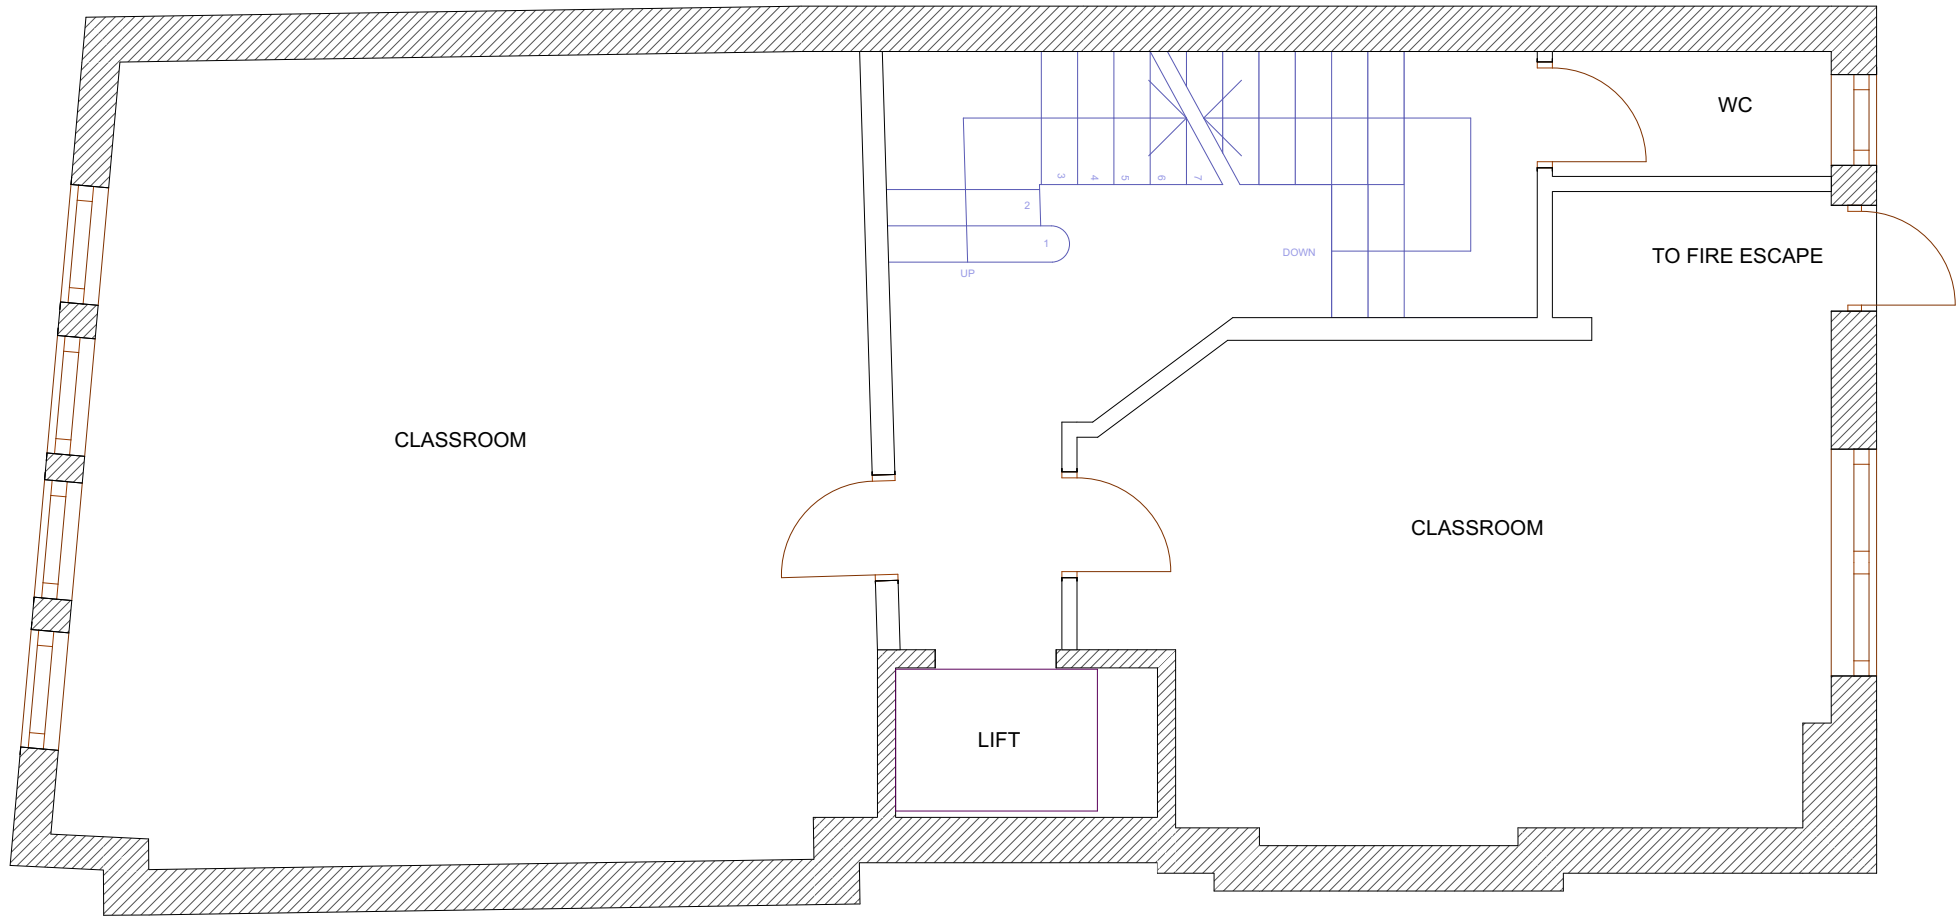

04 FOURTH FLOOR 1:50

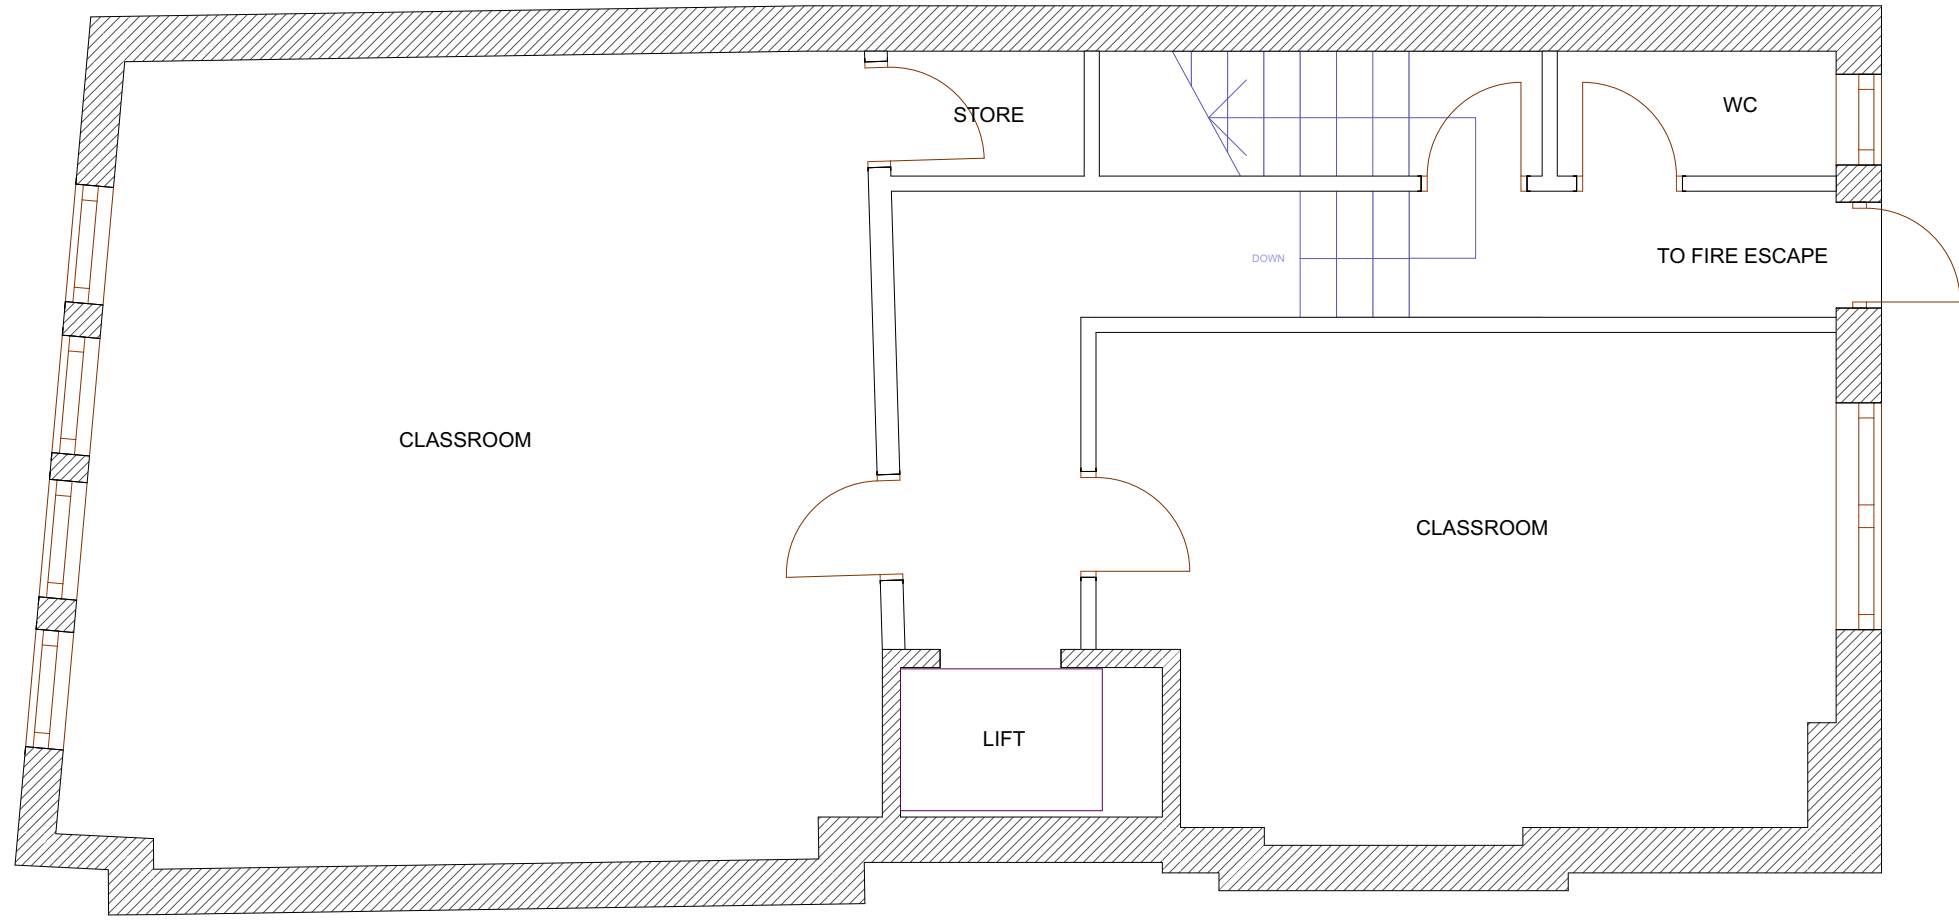

05 FIFTH FLOOR 1:50



DATE: 12/05/2020	REF:
SITE: 113 HIGH HOLBORN LONDON WC1V 6JJ	
DRAWING No. 2931	REVISION No. 0
SCALE: 1-50 @ A1 or 1-100 @ A3	