




PROPOSED DRAWINGS

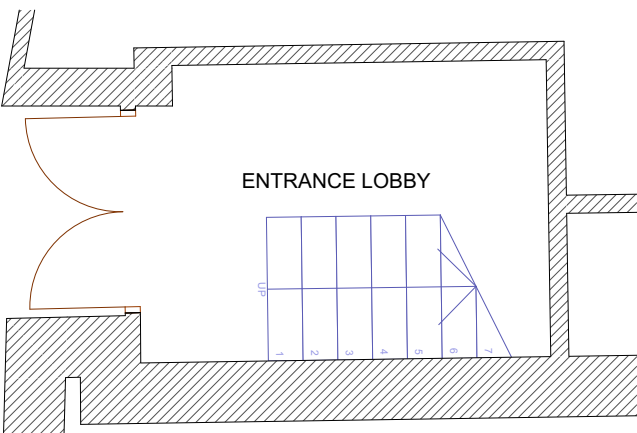


00 GROUND FLOOR 1:50

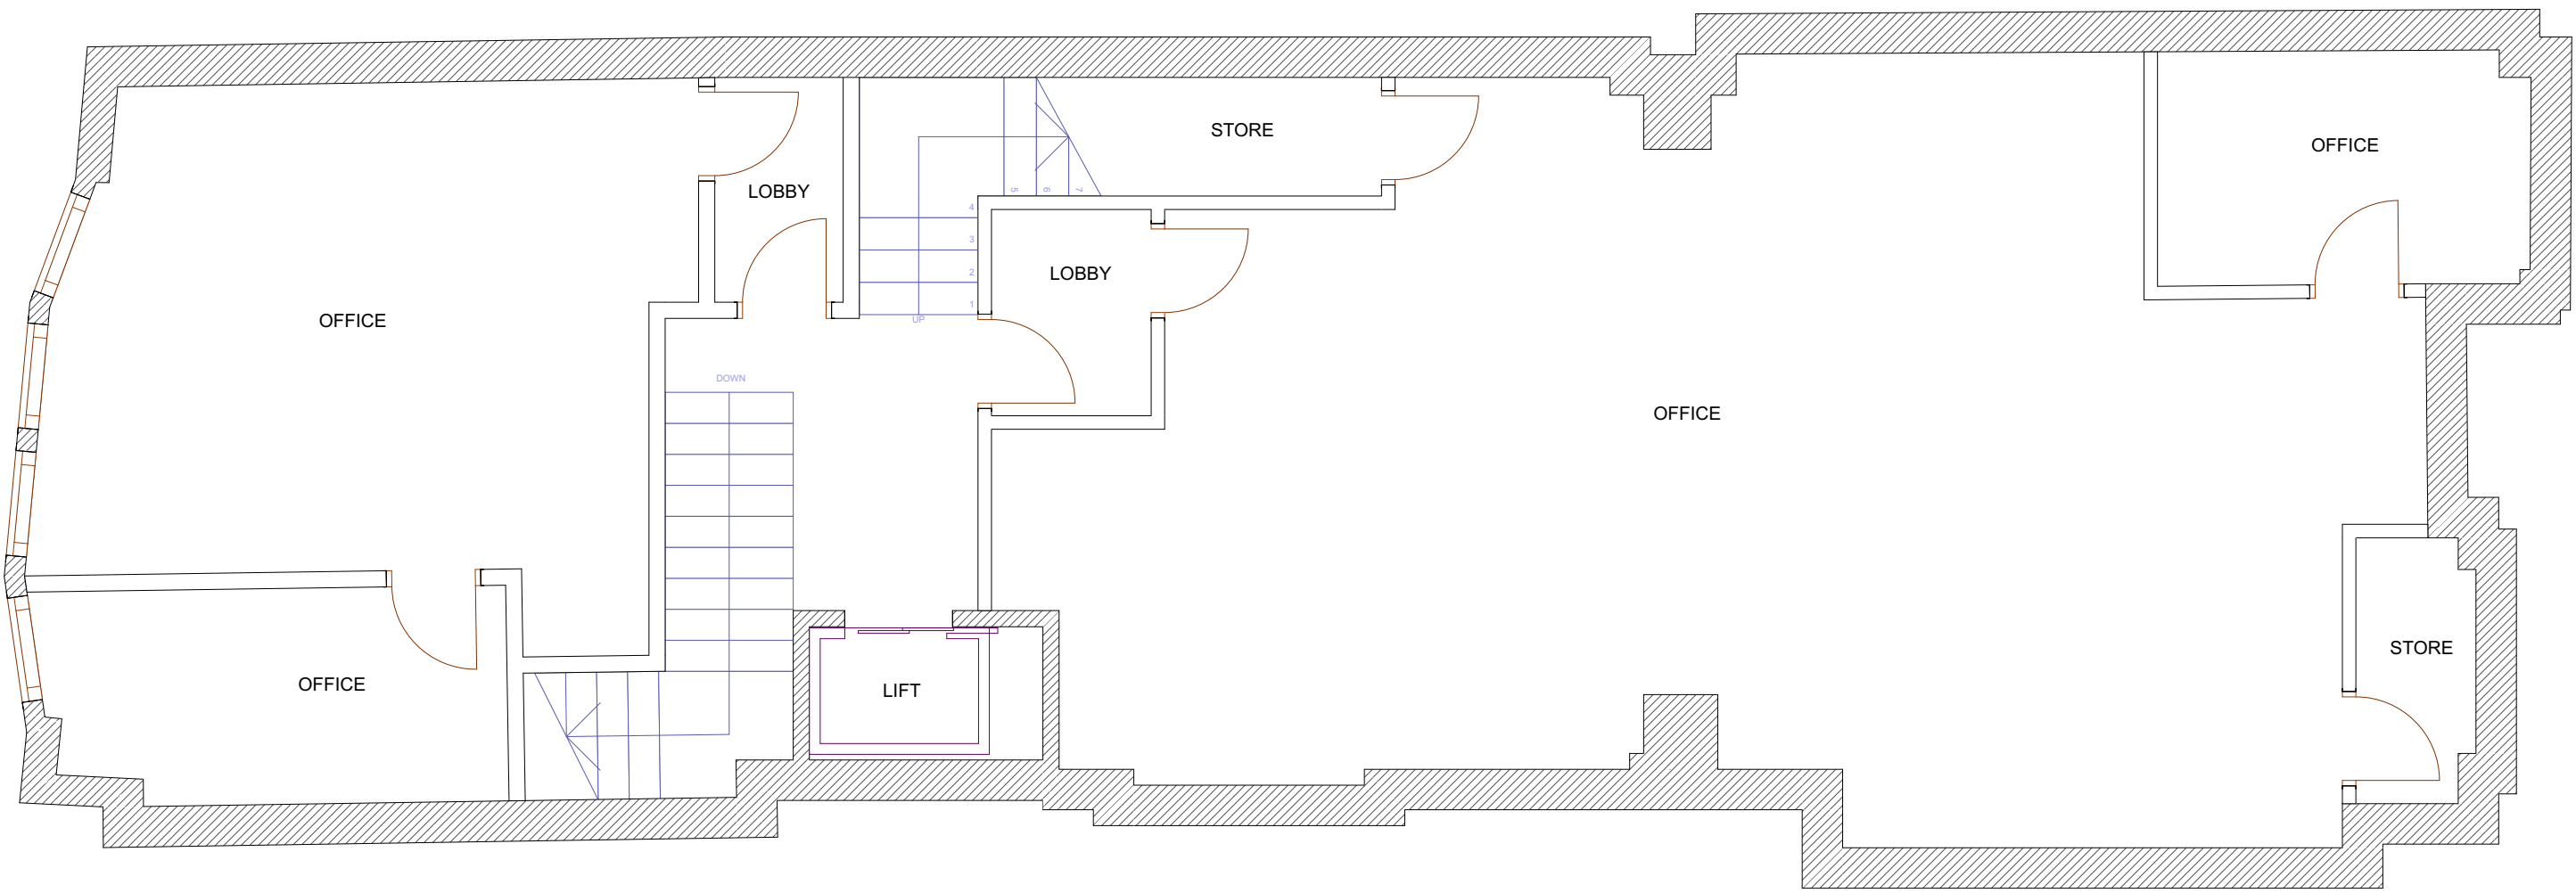


01 FIRST FLOOR 1:50

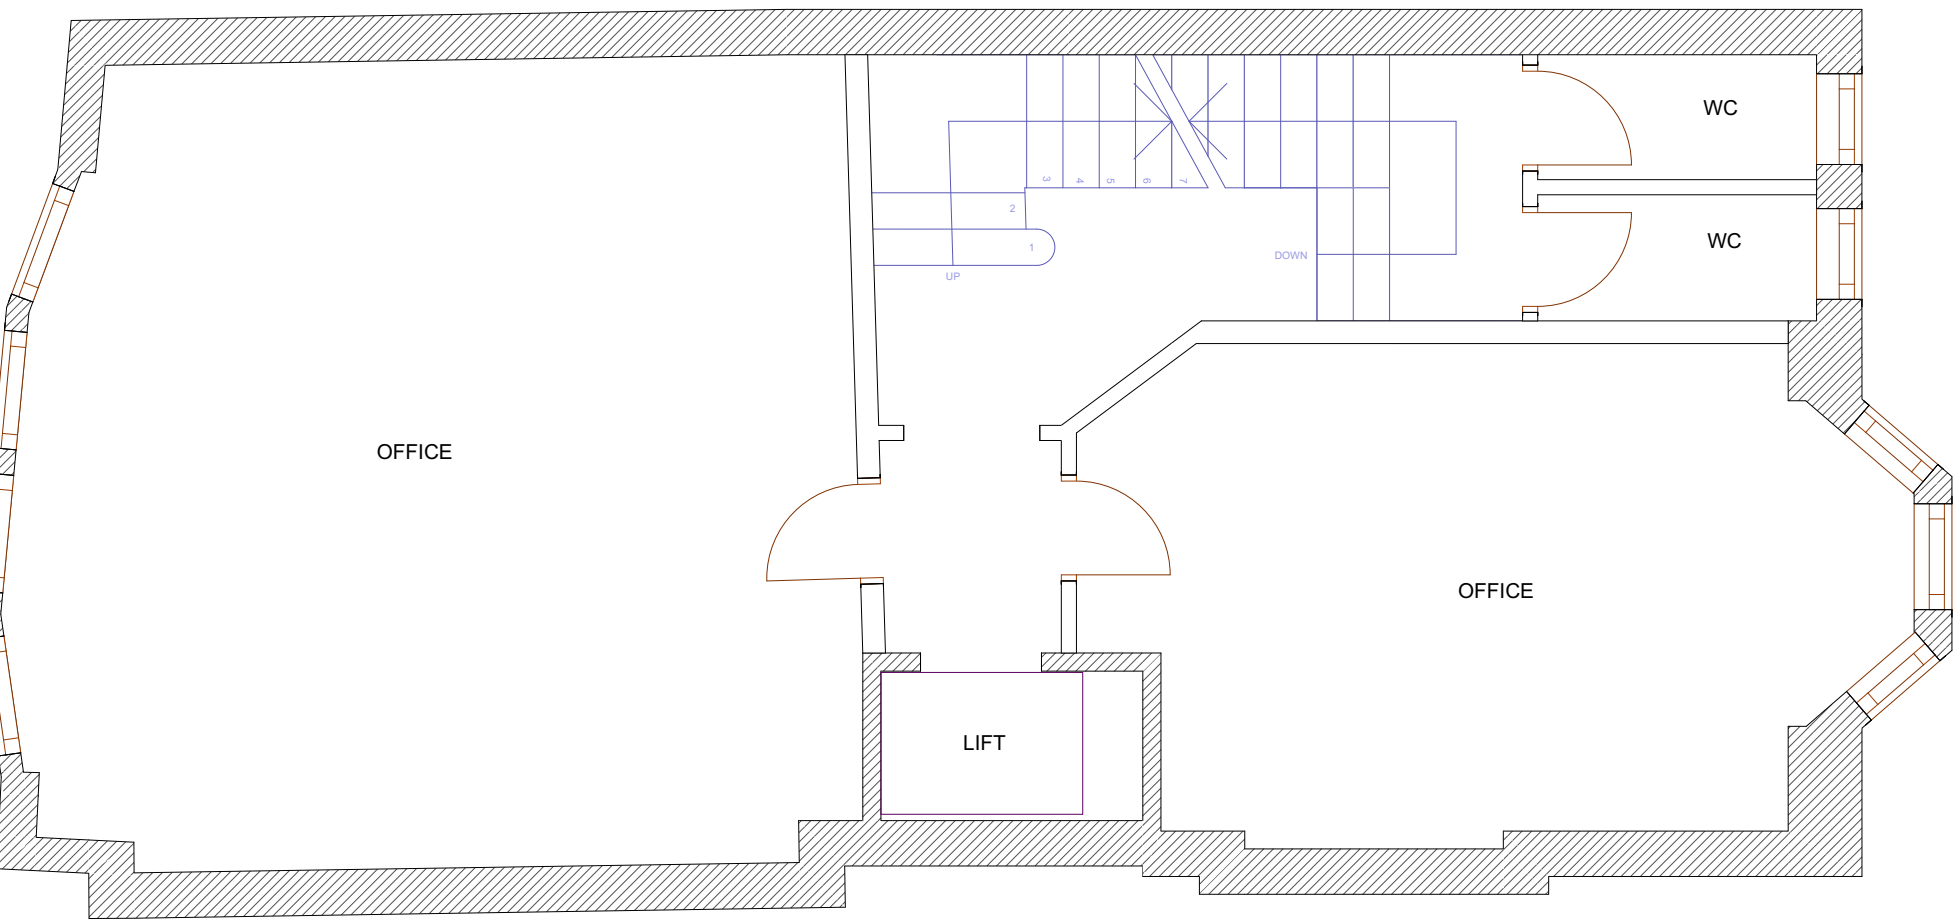


02 SECOND FLOOR 1:50

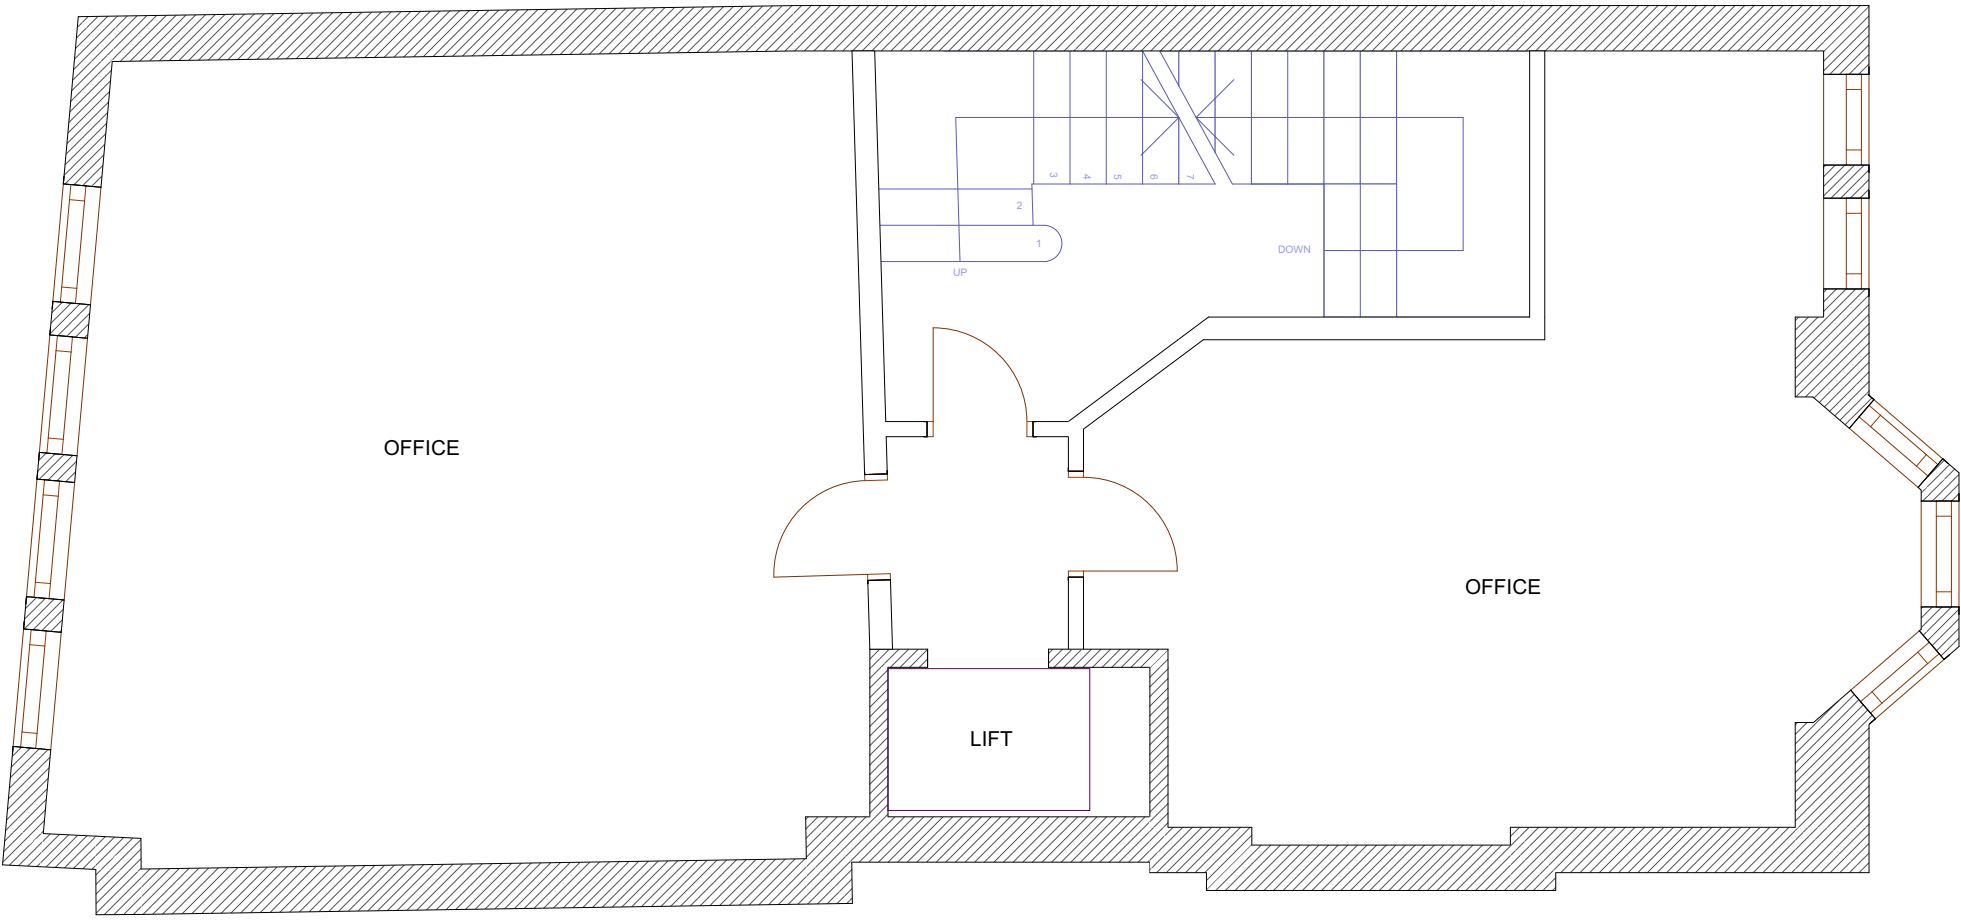

03 THIRD FLOOR 1:50

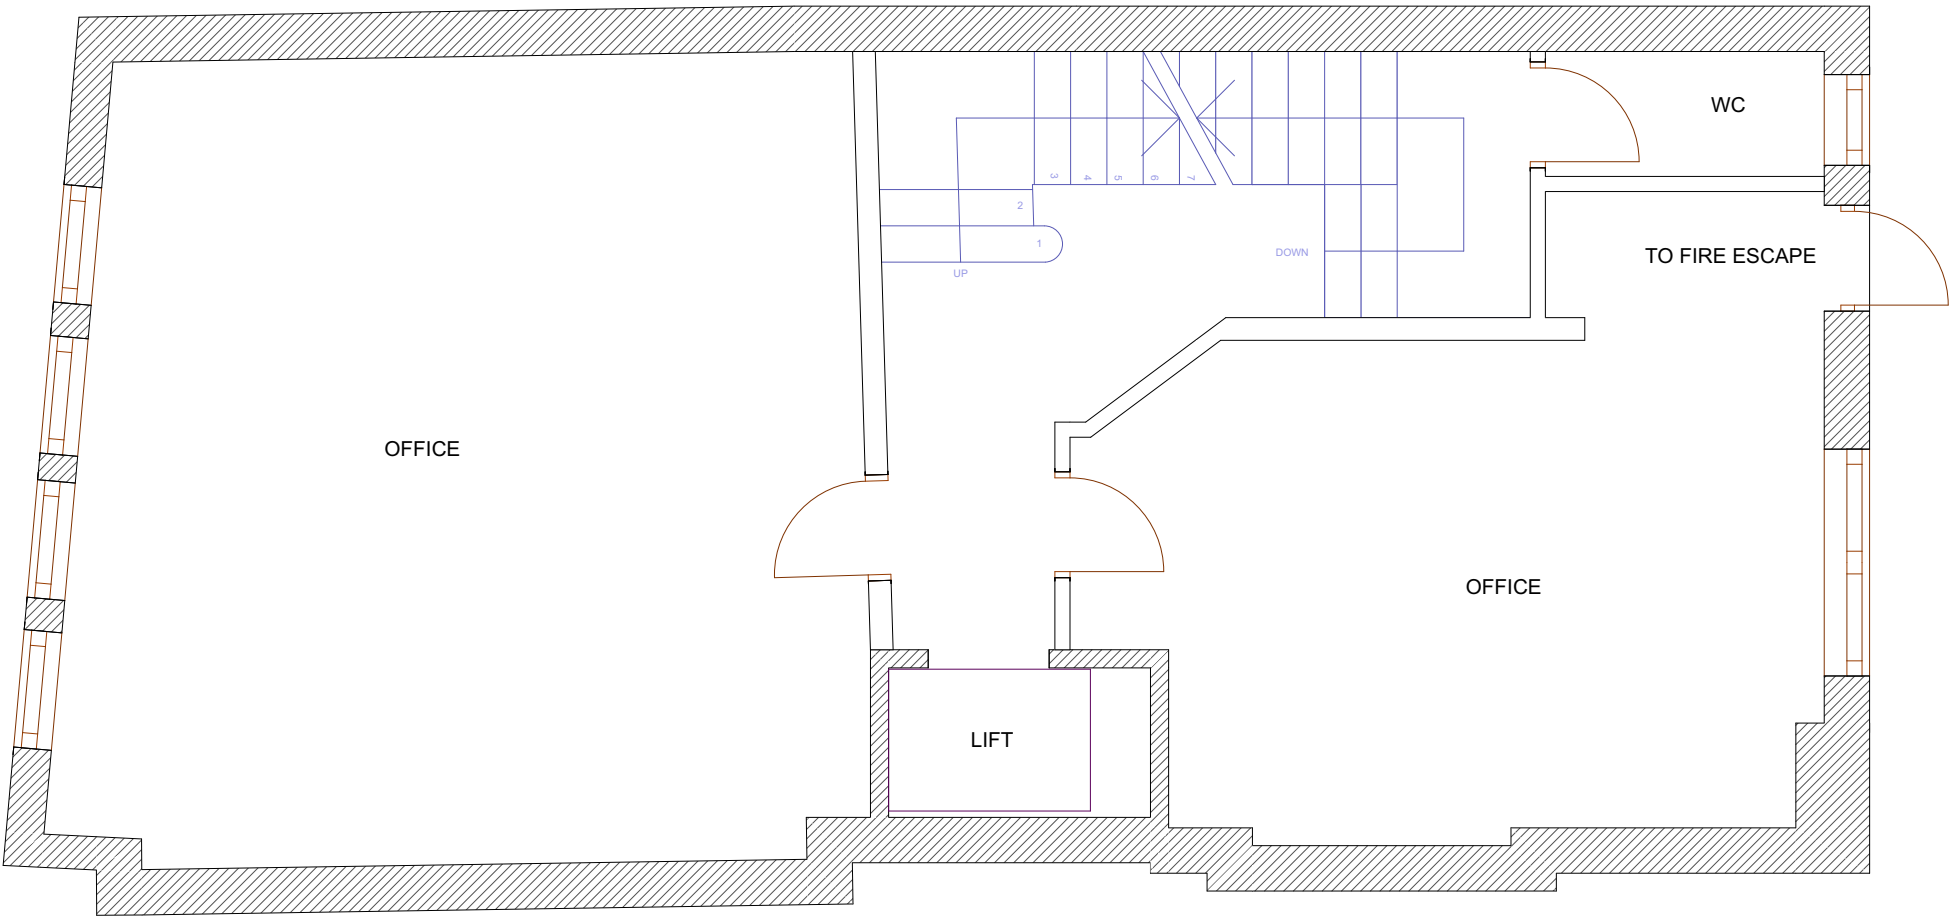


04 FOURTH FLOOR 1:50

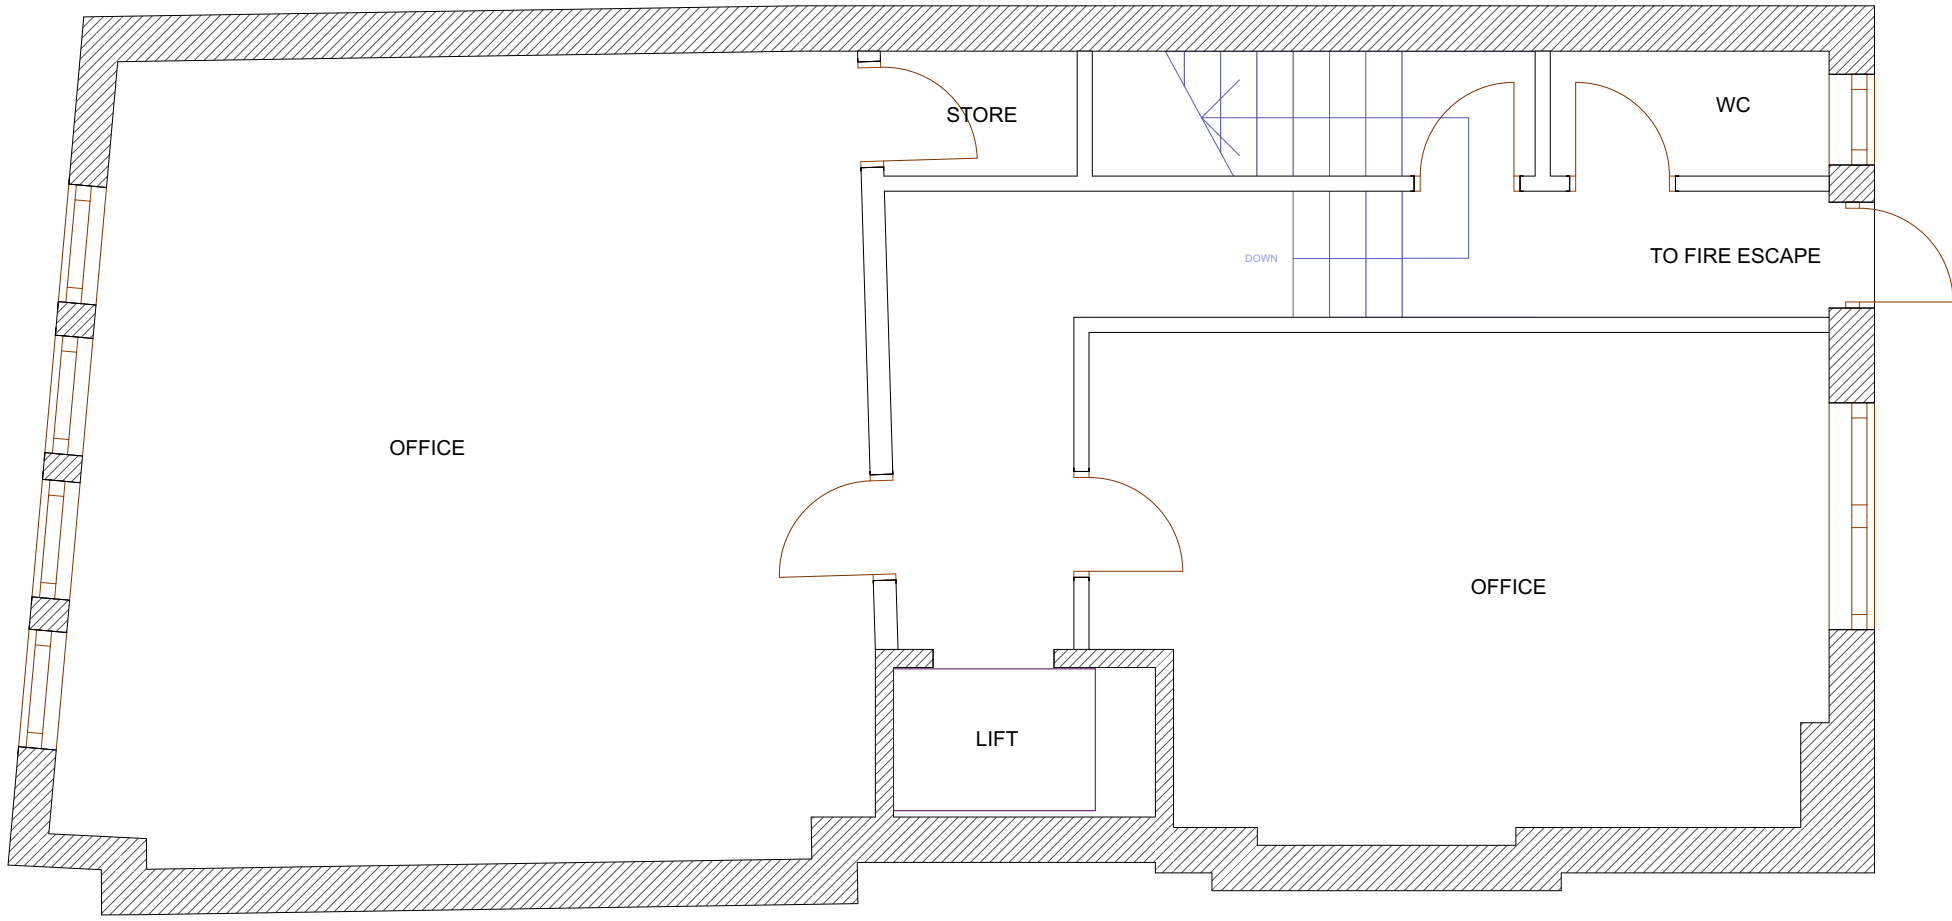

05 FIFTH FLOOR 1:50



 Chartered Surveyors 20a Hanson Street London W1W 6UF Tel: 020 7409 5470 info@marchmont.co.uk	DATE: 12/05/2020	REF:
	SITE: 113 HIGH HOLBORN LONDON WC1V 6JJ	
	DRAWING No. 2932	REVISION No. 0
	SCALE: 1-50 @ A1 or 1-100 @ A3	

© Copyright - May not be reproduced without permission