


These plans are project and site specific and shall only be used for their intended purpose unless otherwise permitted by written consent of Brian O'Reilly Architects.
 All dimensions shown are indicative and must be double checked on site by the contractor. Any inconsistencies found must be reported to Brian O'Reilly Architects.
 DO NOT SCALE FROM THE DRAWINGS.

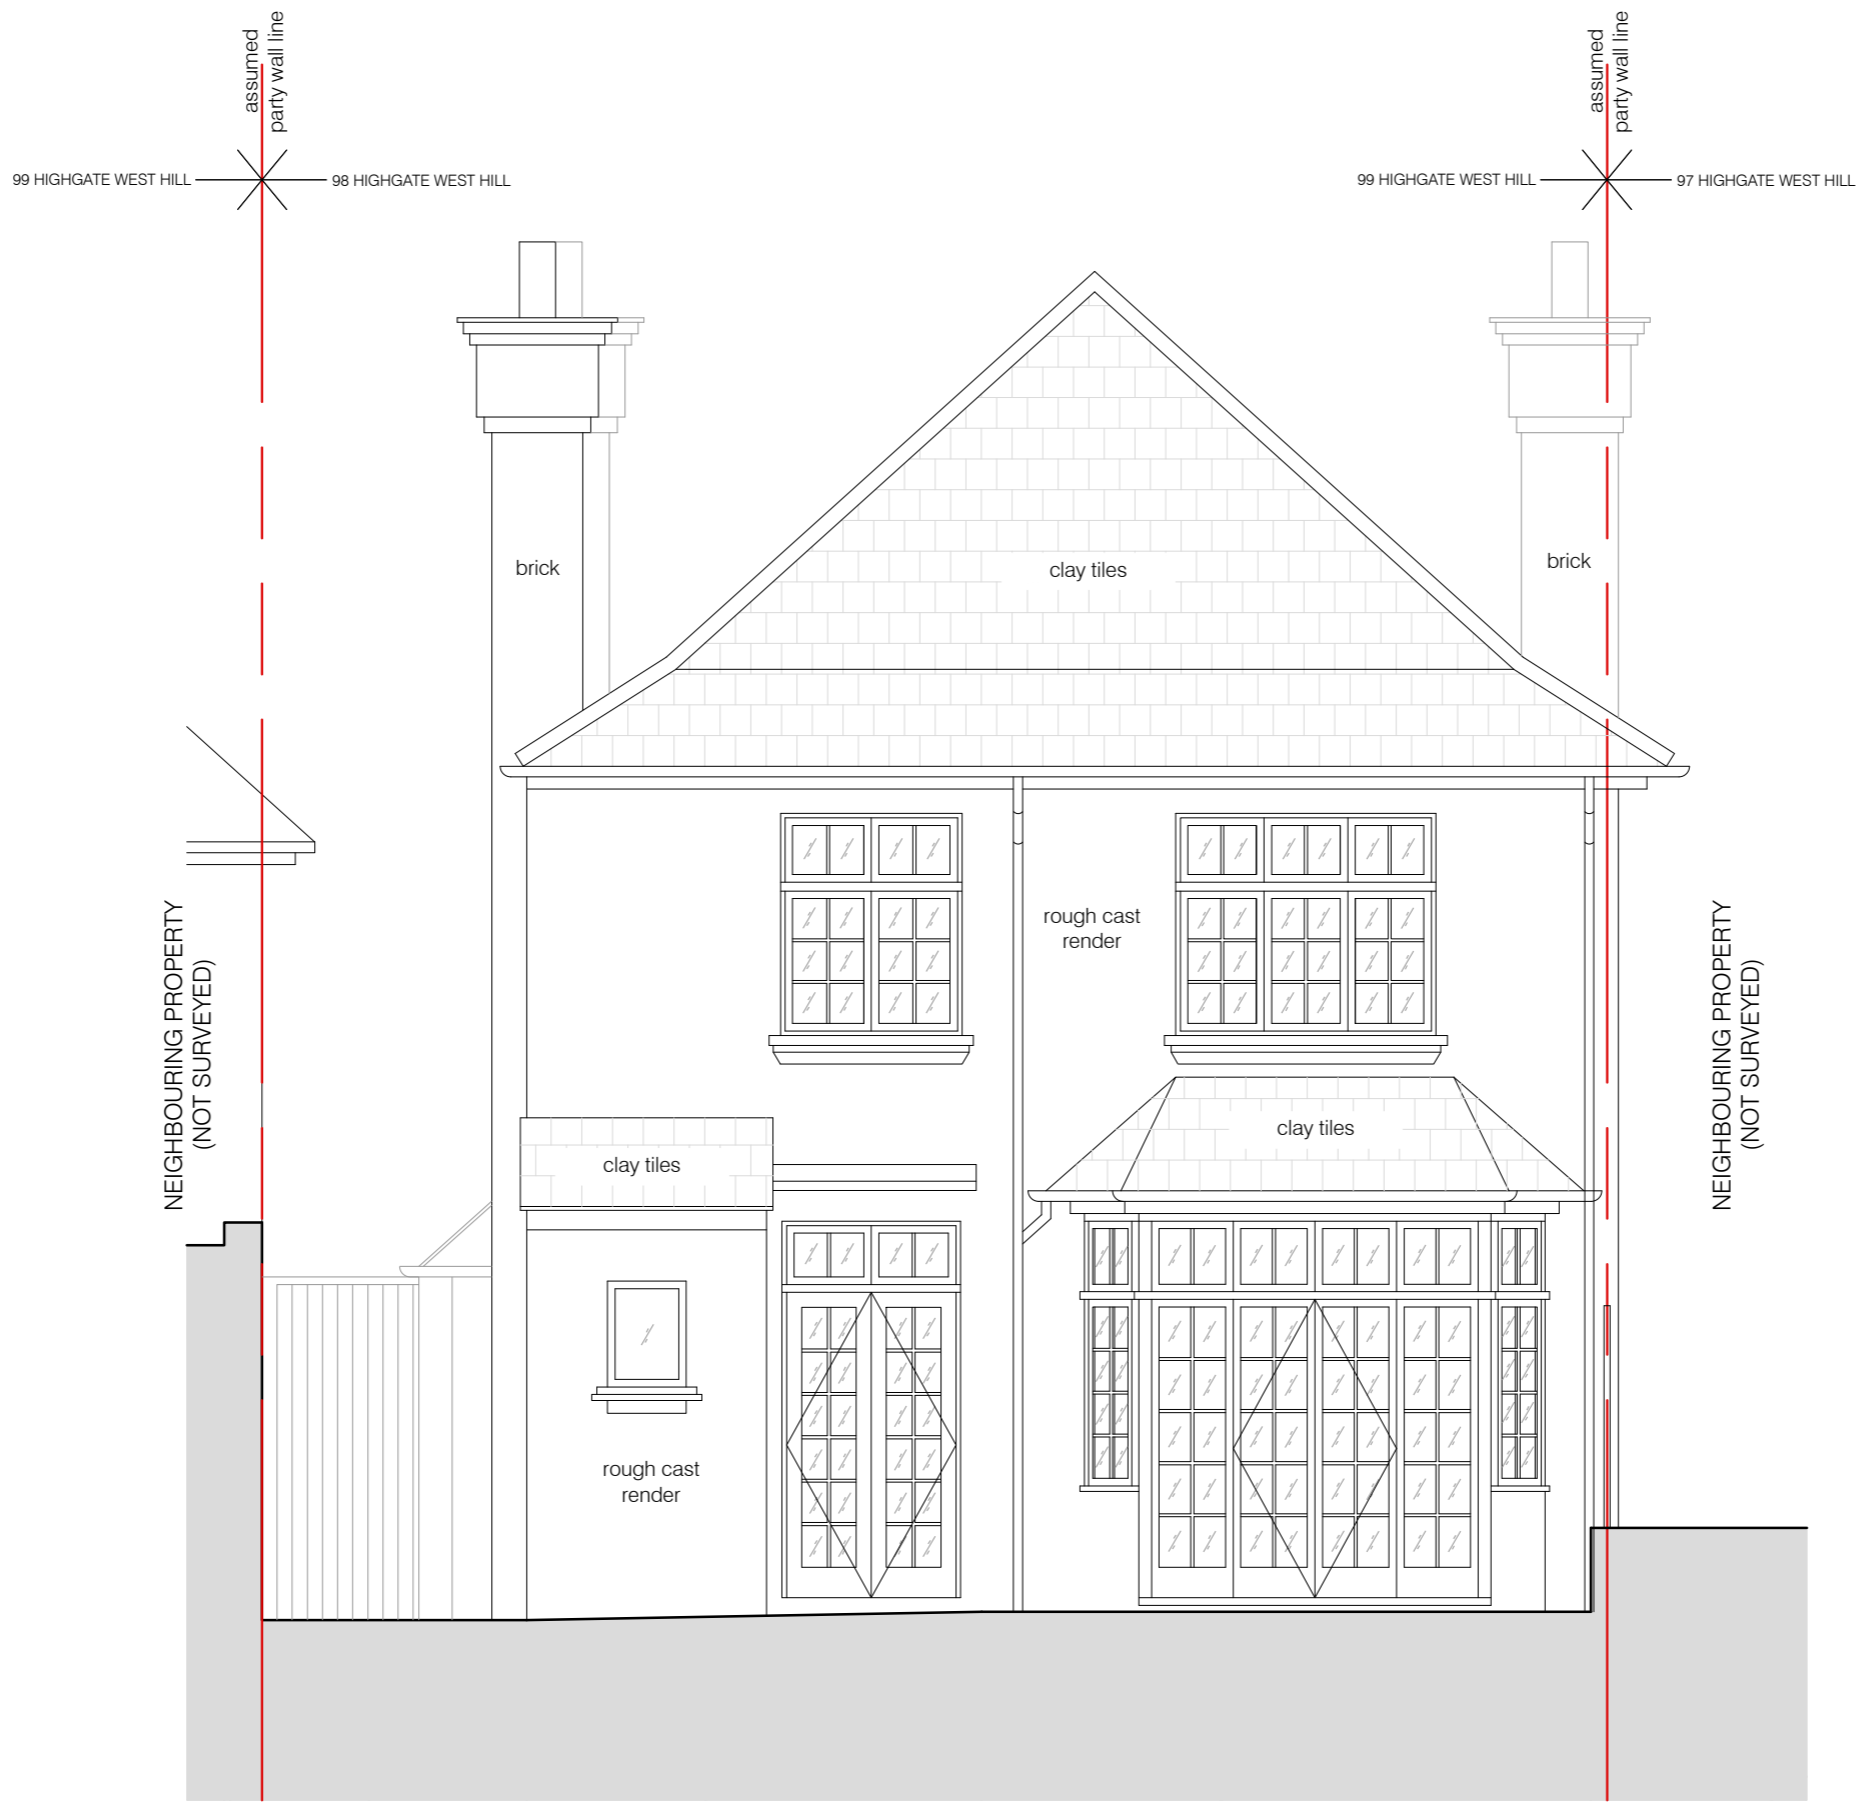

01 EXISTING EAST (REAR) ELEVATION
 scale 1:50



Rev D: amended chimneys position 14.05.2020

project	status / number	scale
98 HIGHGATE WEST HILL N6 6NR	planning / 442-201-E	1:50 @ A3
BRIAN O'REILLY ARCHITECTS	drawing	date
31 Oval Road, London, NW1 7EA +44 (0)20 7267 1184 www.brianoreillyarchitects.com mail@brianoreillyarchitects.com	EXISTING EAST (REAR) ELEVATION	23.10.2017