


These plans are project and site specific and shall only be used for their intended purpose unless otherwise permitted by written consent of Brian O'Reilly Architects.
All dimensions shown are indicative and must be double checked on site by the contractor. Any inconsistencies found must be reported to Brian O'Reilly Architects.
DO NOT SCALE FROM THE DRAWINGS.

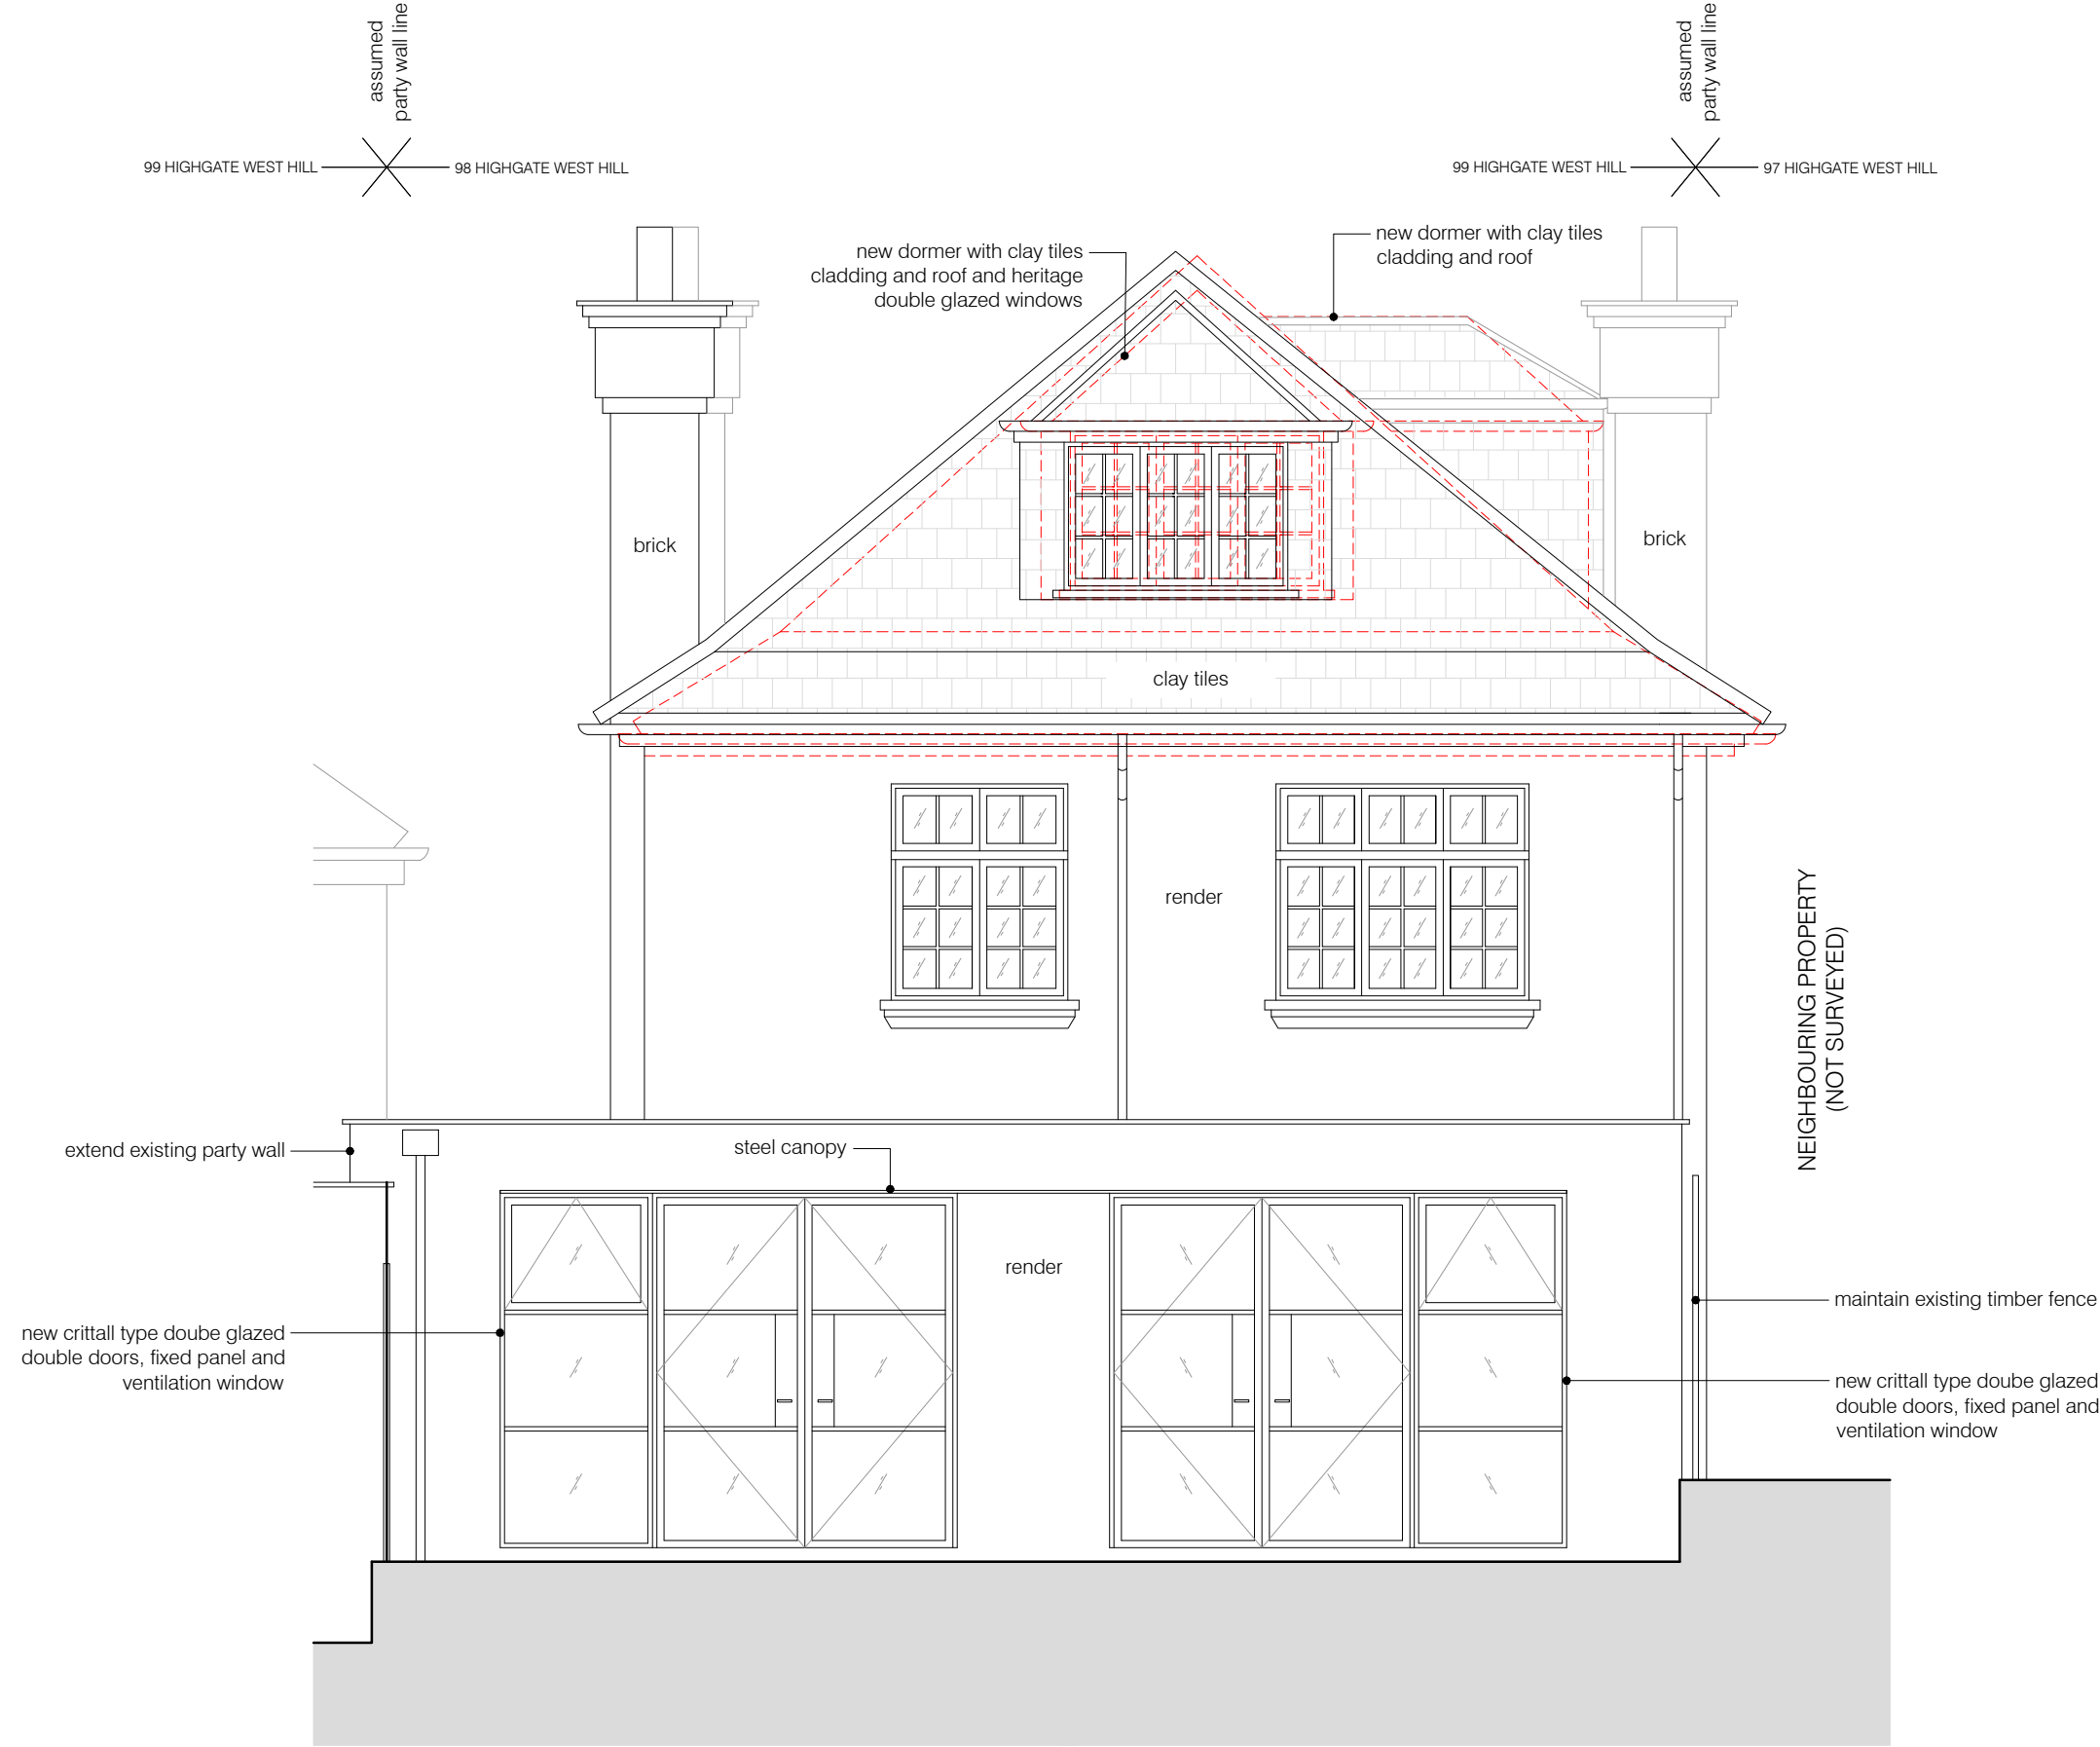

01 PROPOSED EAST (BACK) ELEVATION
scale 1:50

Red dotted lines indicate approved drawing



project		status / number		scale	
98 HIGHGATE WEST HILL N6 6NR		PLANNING/442-201-P_C		1:50 @ A3	
BRIAN O'REILLY ARCHITECTS		drawing		date	
31 Oval Road, London, NW1 7EA +44 (0)20 7267 1184		PROPOSED EAST (REAR)		01.05.2020	
www.brianoreillyarchitects.com mail@brianoreillyarchitects.com		ELEVATION			

rev. C- comparative 05/05/20