



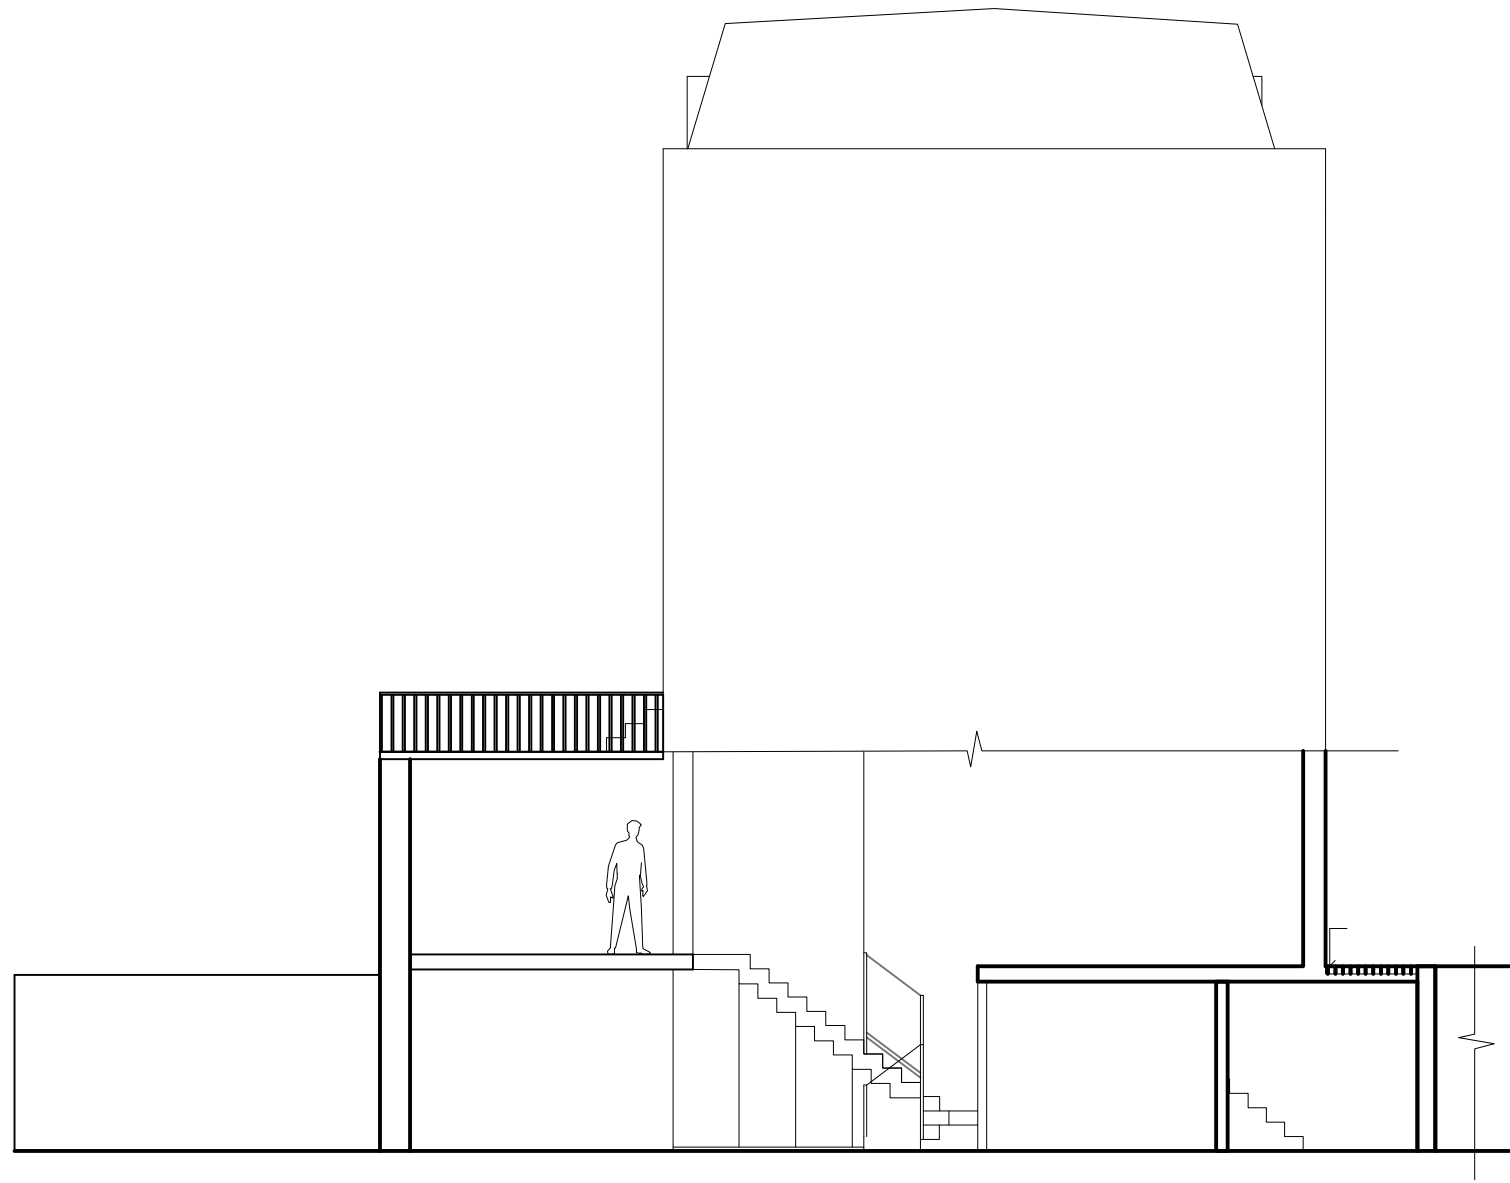

EXISTING SECTION 'A' THROUGH DEN

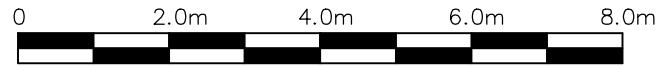

EXISTING SECTION 'B'