


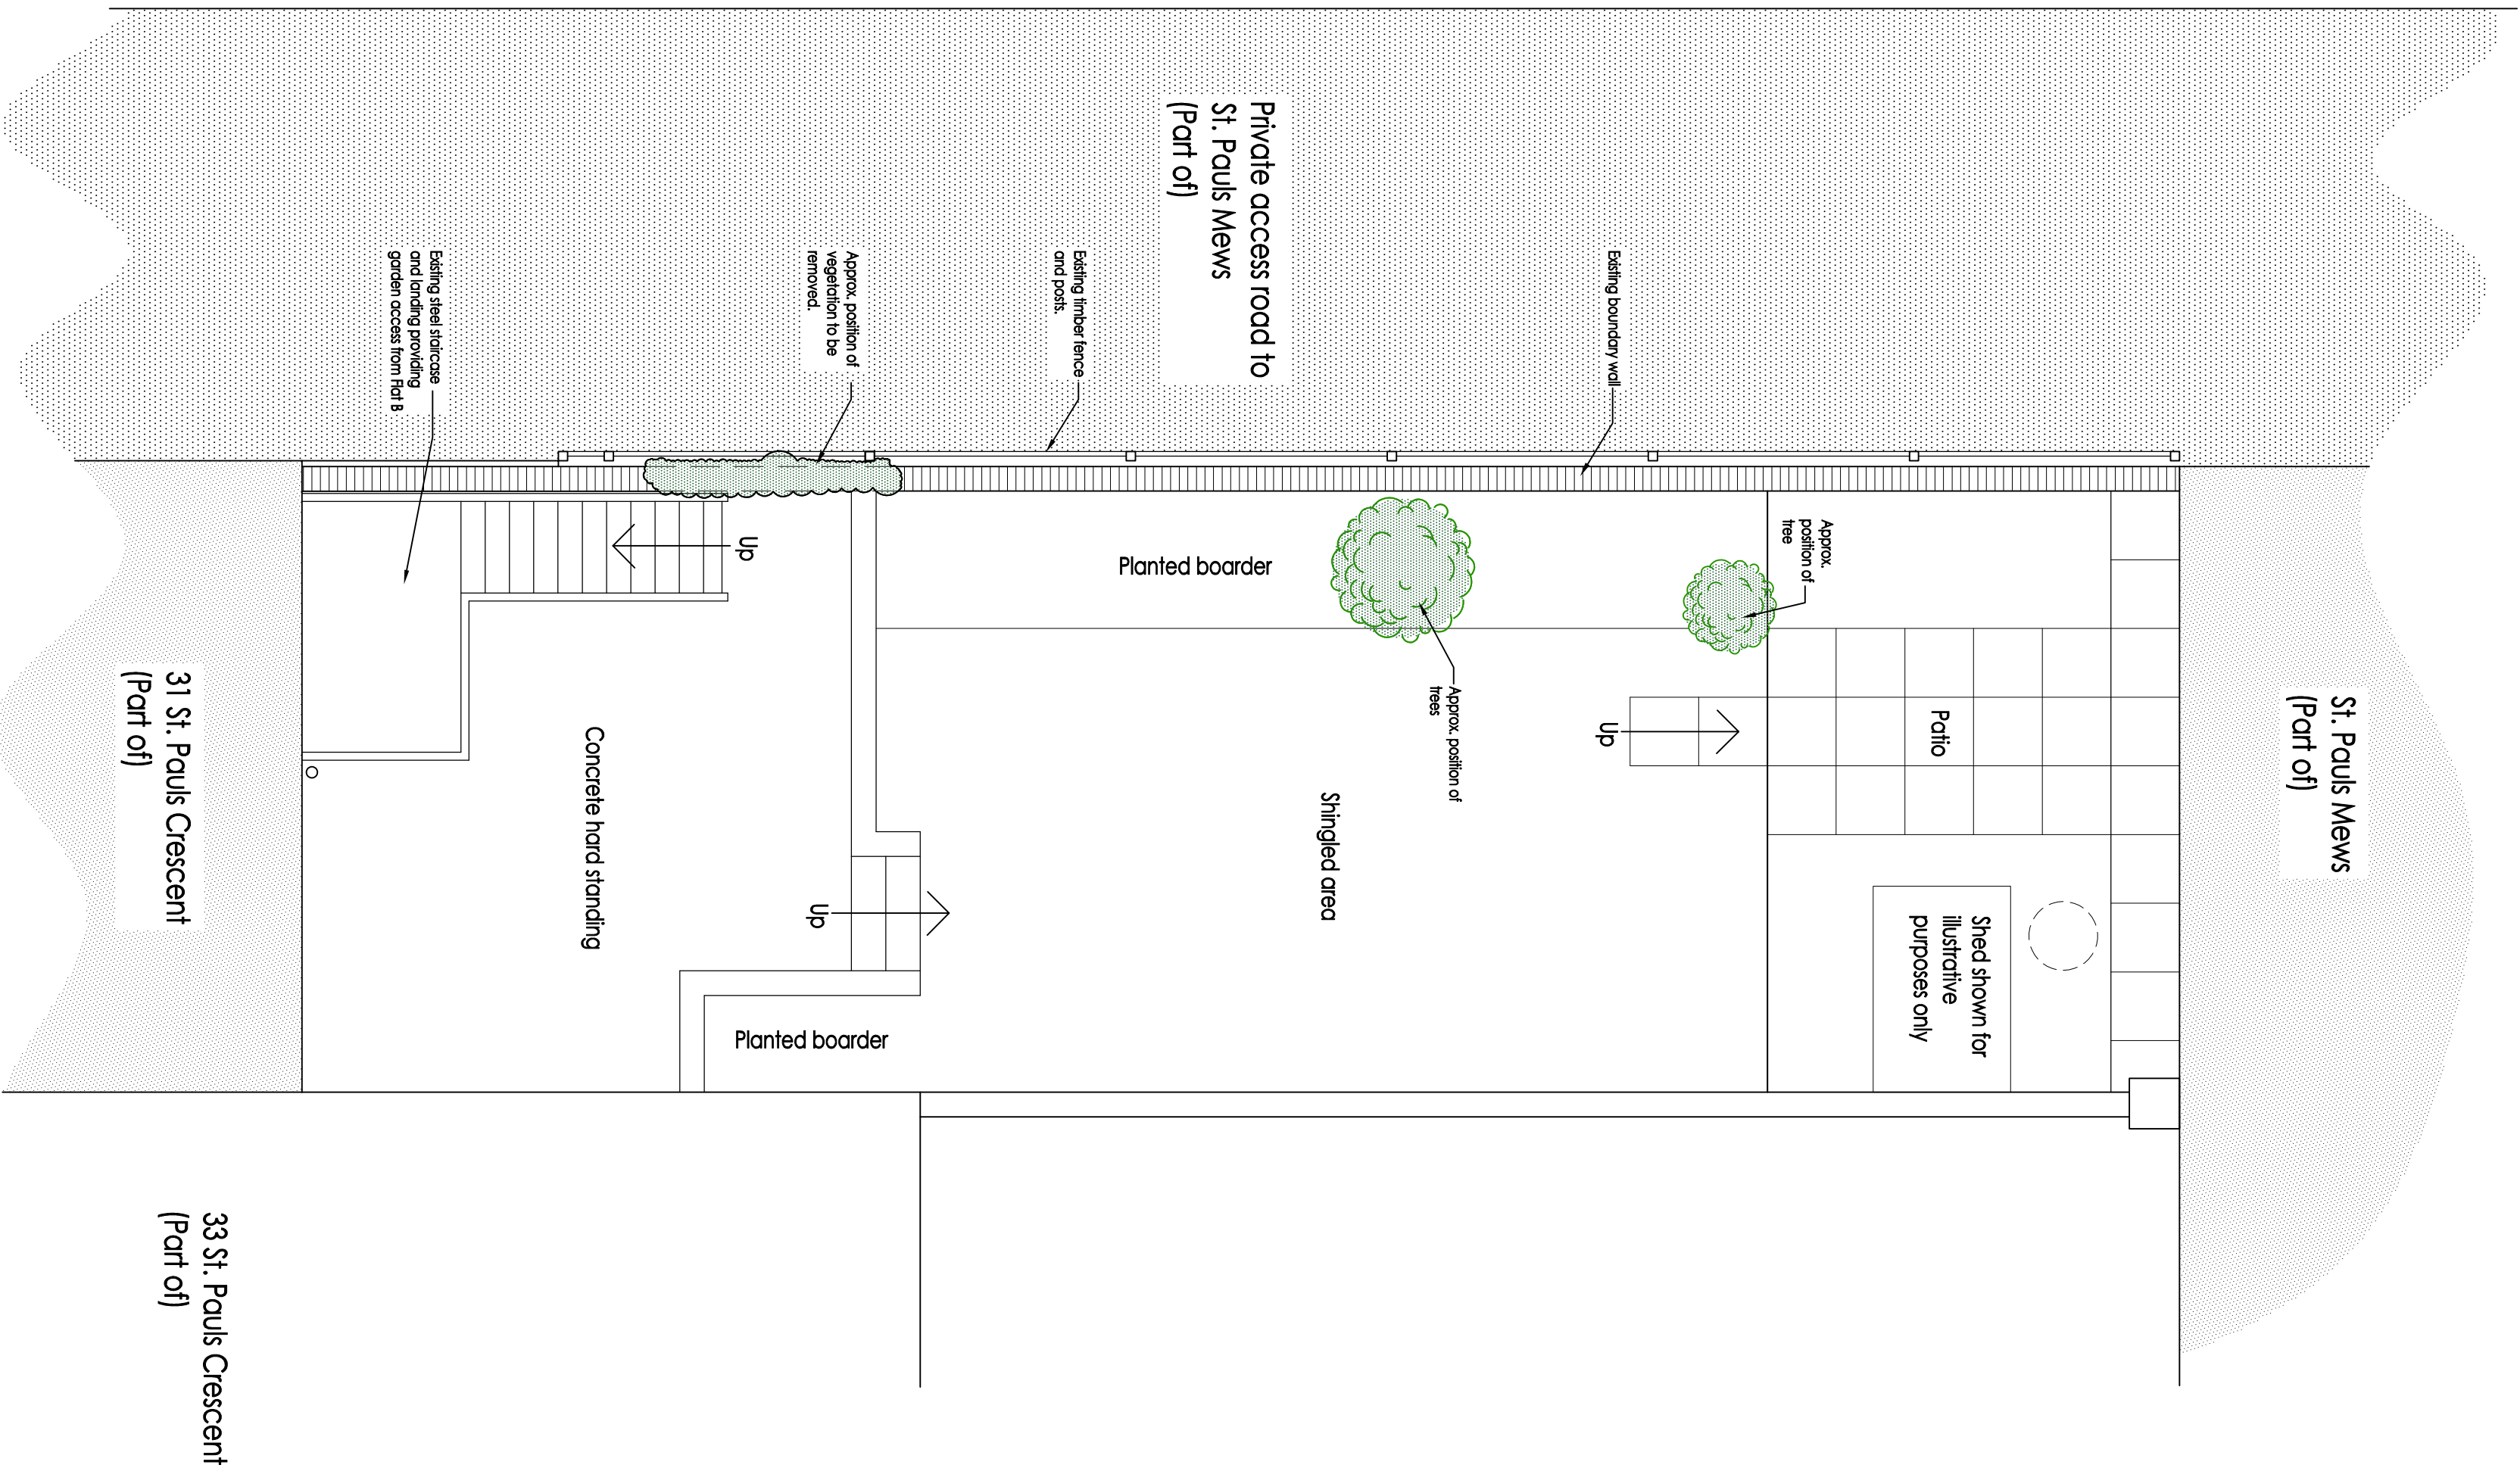


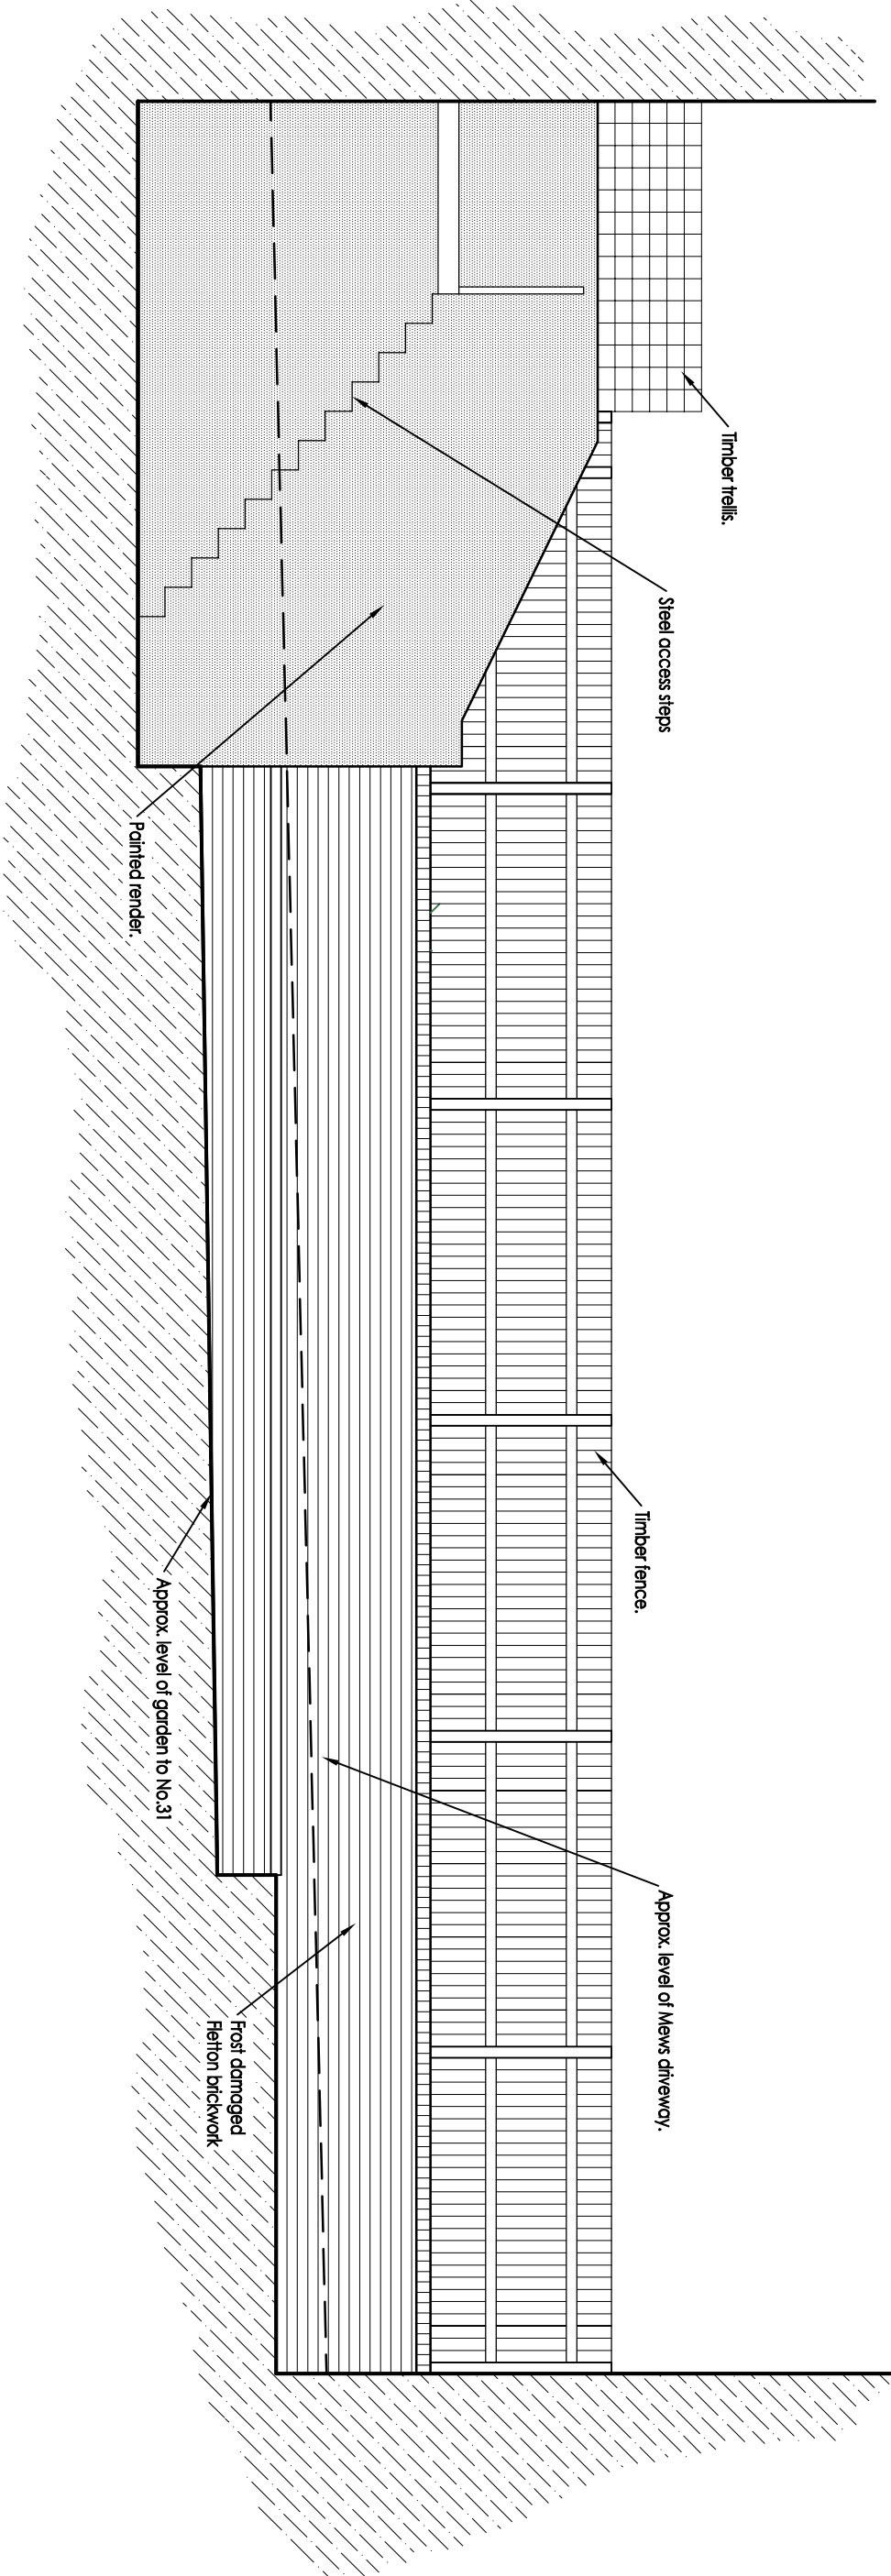

As Existing Plan
Scale 1:50

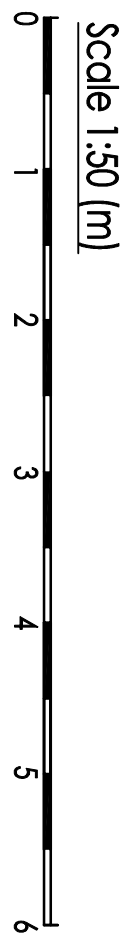


As Existing Elevation
Side of No.31 St. Paul's Crescent
Scale 1:50

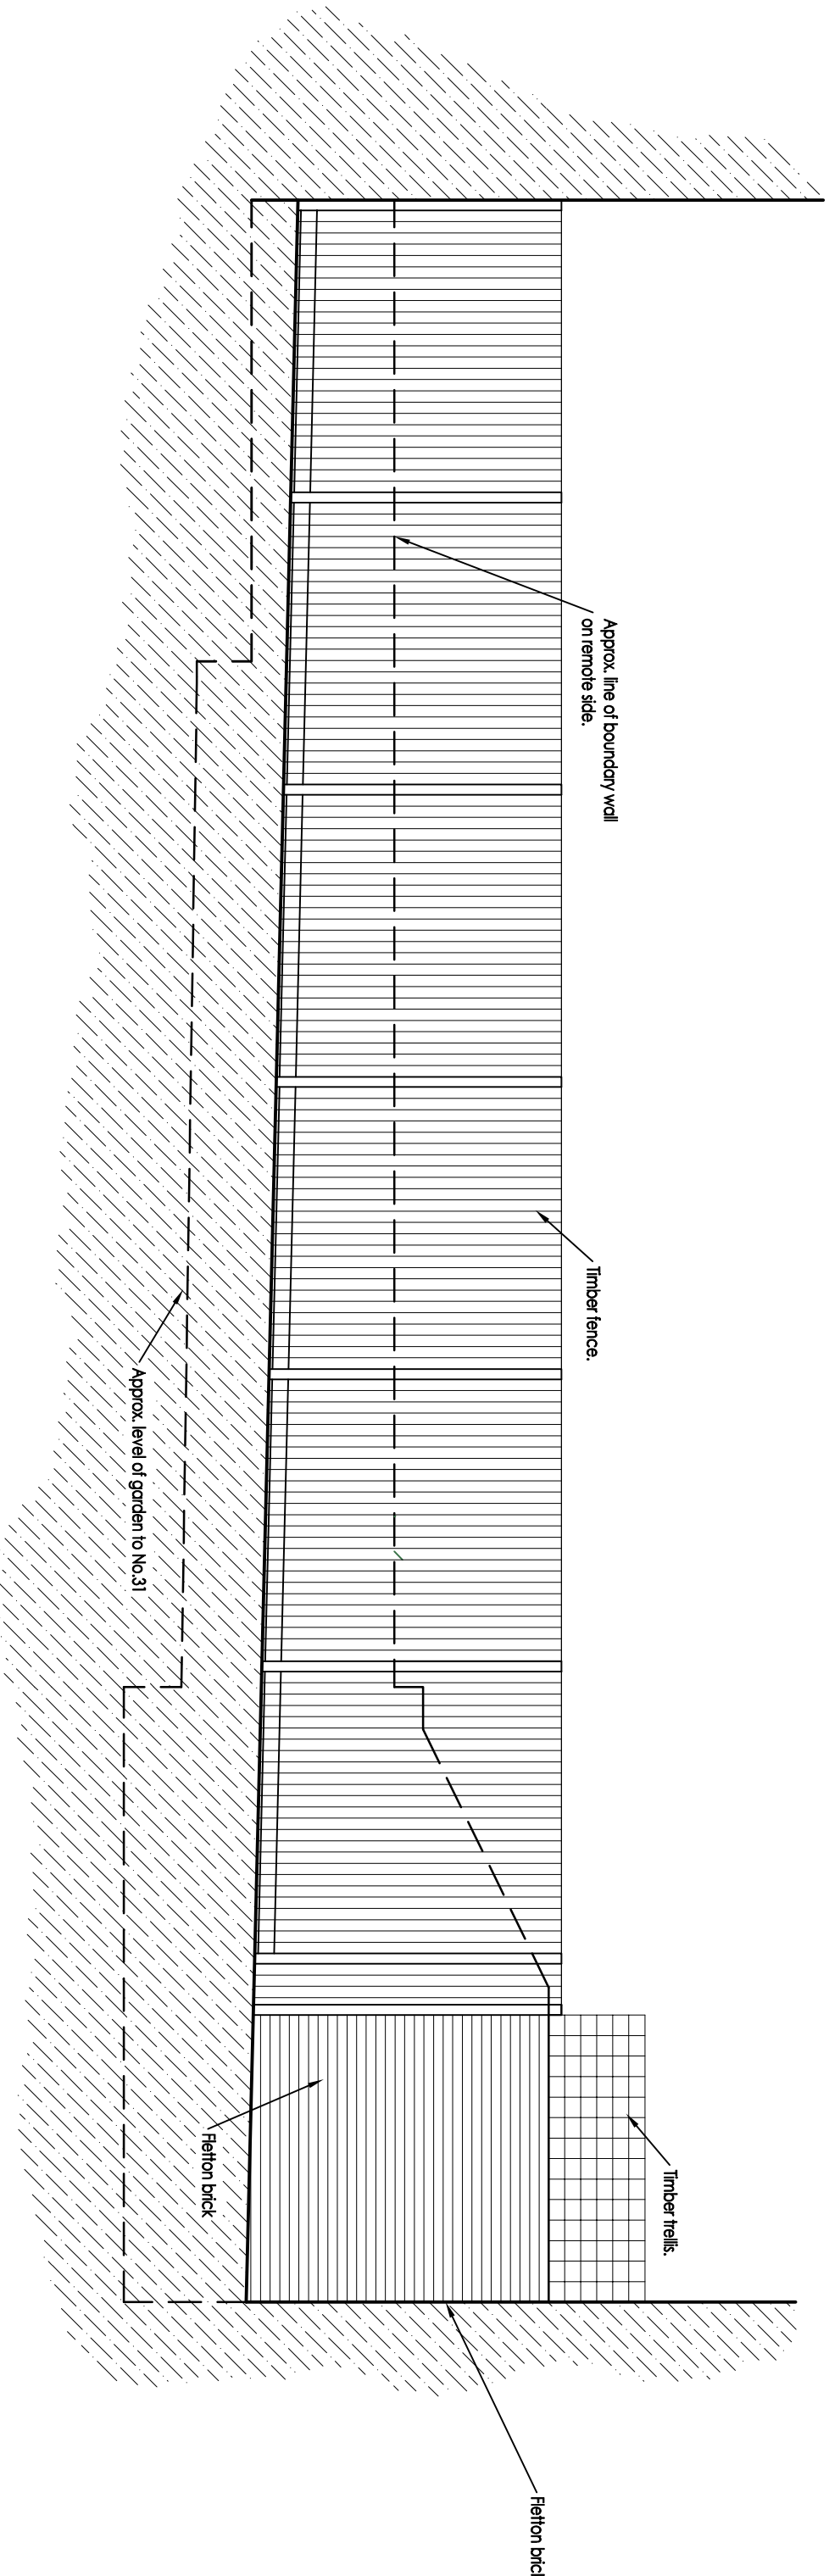

As Existing Elevation
Side of Mews Driveway
Scale 1:50



Whymark & Moulton
Chartered Surveyors &
Building Engineers
14 Cornard Road, Sudbury,
Suffolk, CO10 2XA
Tele: 01787 371371 Fax: 01787 319666

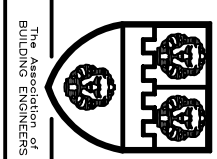

Project

31 ST PAUL'S CRESCENT
LONDON
NW1 9TN

SURVEY AS EXISTING

Scale 1:50

Date December 2019

Drawing No 17/072-03,

Amendments

A 13/05/2020 Drawing updated.