



SECTION-AS-EXISTING

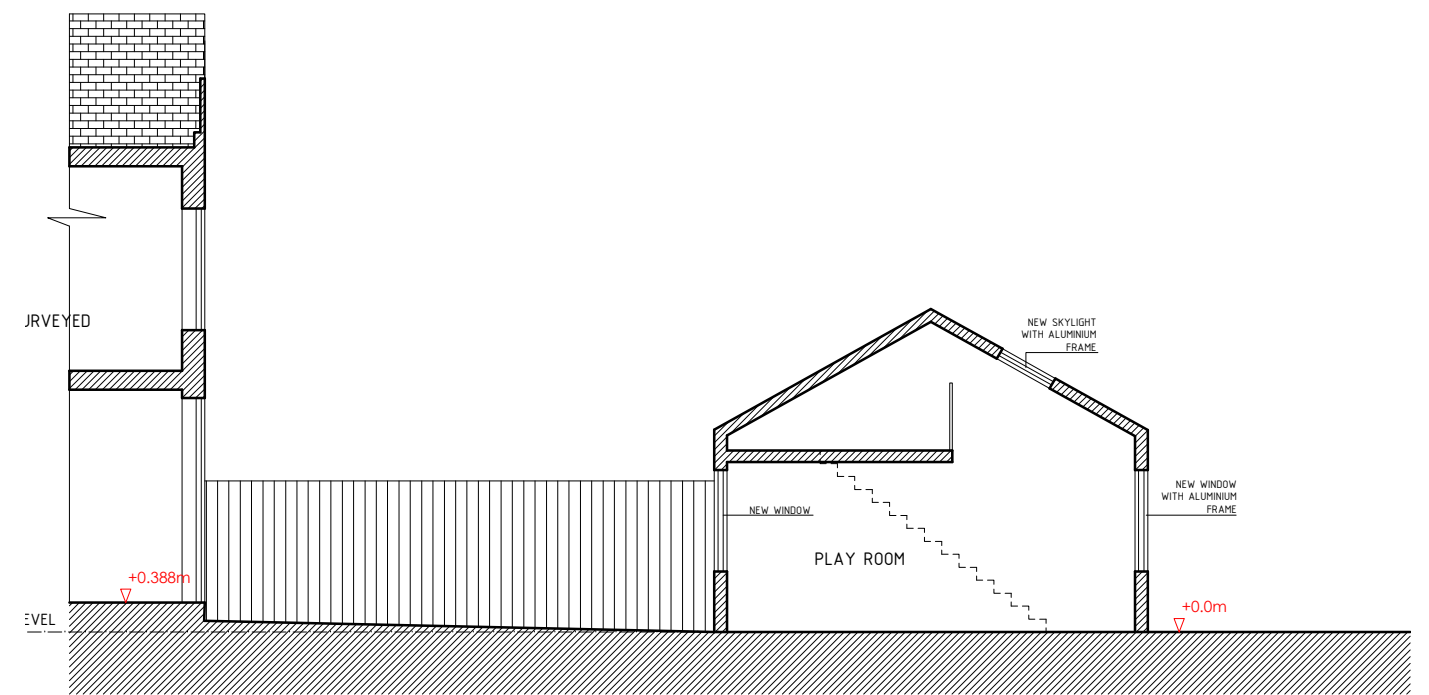

SECTION-AS-PROPOSED

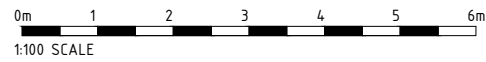

REV	DATE	REV	WHO	REV	DESCRIPTION	CHK	CLIENT: CLIENT	PROJECT: 4 CHURCH WALK, LONDON N6 6QY	SCALE: 1:100	DESIGN/DRAWN: TN	CHECKED: CH	DATE: 15.05.2020	© Copyright to all designs, notes and drawings remains with P-U-R-A LTD subject to written authorization. • All dimensions in mm unless noted otherwise. • All dimensions and levels to be checked on site. Their accuracy cannot be guaranteed and therefore cannot be used for fabrication, manufacture or construction. • Contractor to verify and to be responsible for all requirements and restrictions due to local rules. Contractor to report if there is any discrepancy in the drawings to P-U-R-A LTD in time to specify alternatives. • This drawing is to be read together with all other relevant drawings. • Do not scale from this drawing.	<b>P-U-R-A Ltd</b> 7 Torriano Mews NW5 2RZ - LONDON info.uk@p-u-r-a.com www.p-u-r-a.com +44-(0)2072 849 763
REV	DATE	BY				P-U-R-A. LTD	DRAWING TITLE: SECTIONS	FORMAT: A3	PROJECT No: 0745	DRAWING No: A210	REV: A			
DRAWING STATUS: INFORMATION														