


NOTE:
THIS LAYOUT IS PRODUCED ON THE BASIS OF
AN INTERNAL DIMENSION CHECK SURVEY.
ALL DIMENSIONS MUST BE CHECKED AND
VERIFIED ON SITE BY THE MAIN CONTRACTOR
PRIOR TO COMMENCEMENT OF ANY WORK OR
SHOP DRAWINGS.

REVISIONS

Rev.	Details.	Date.

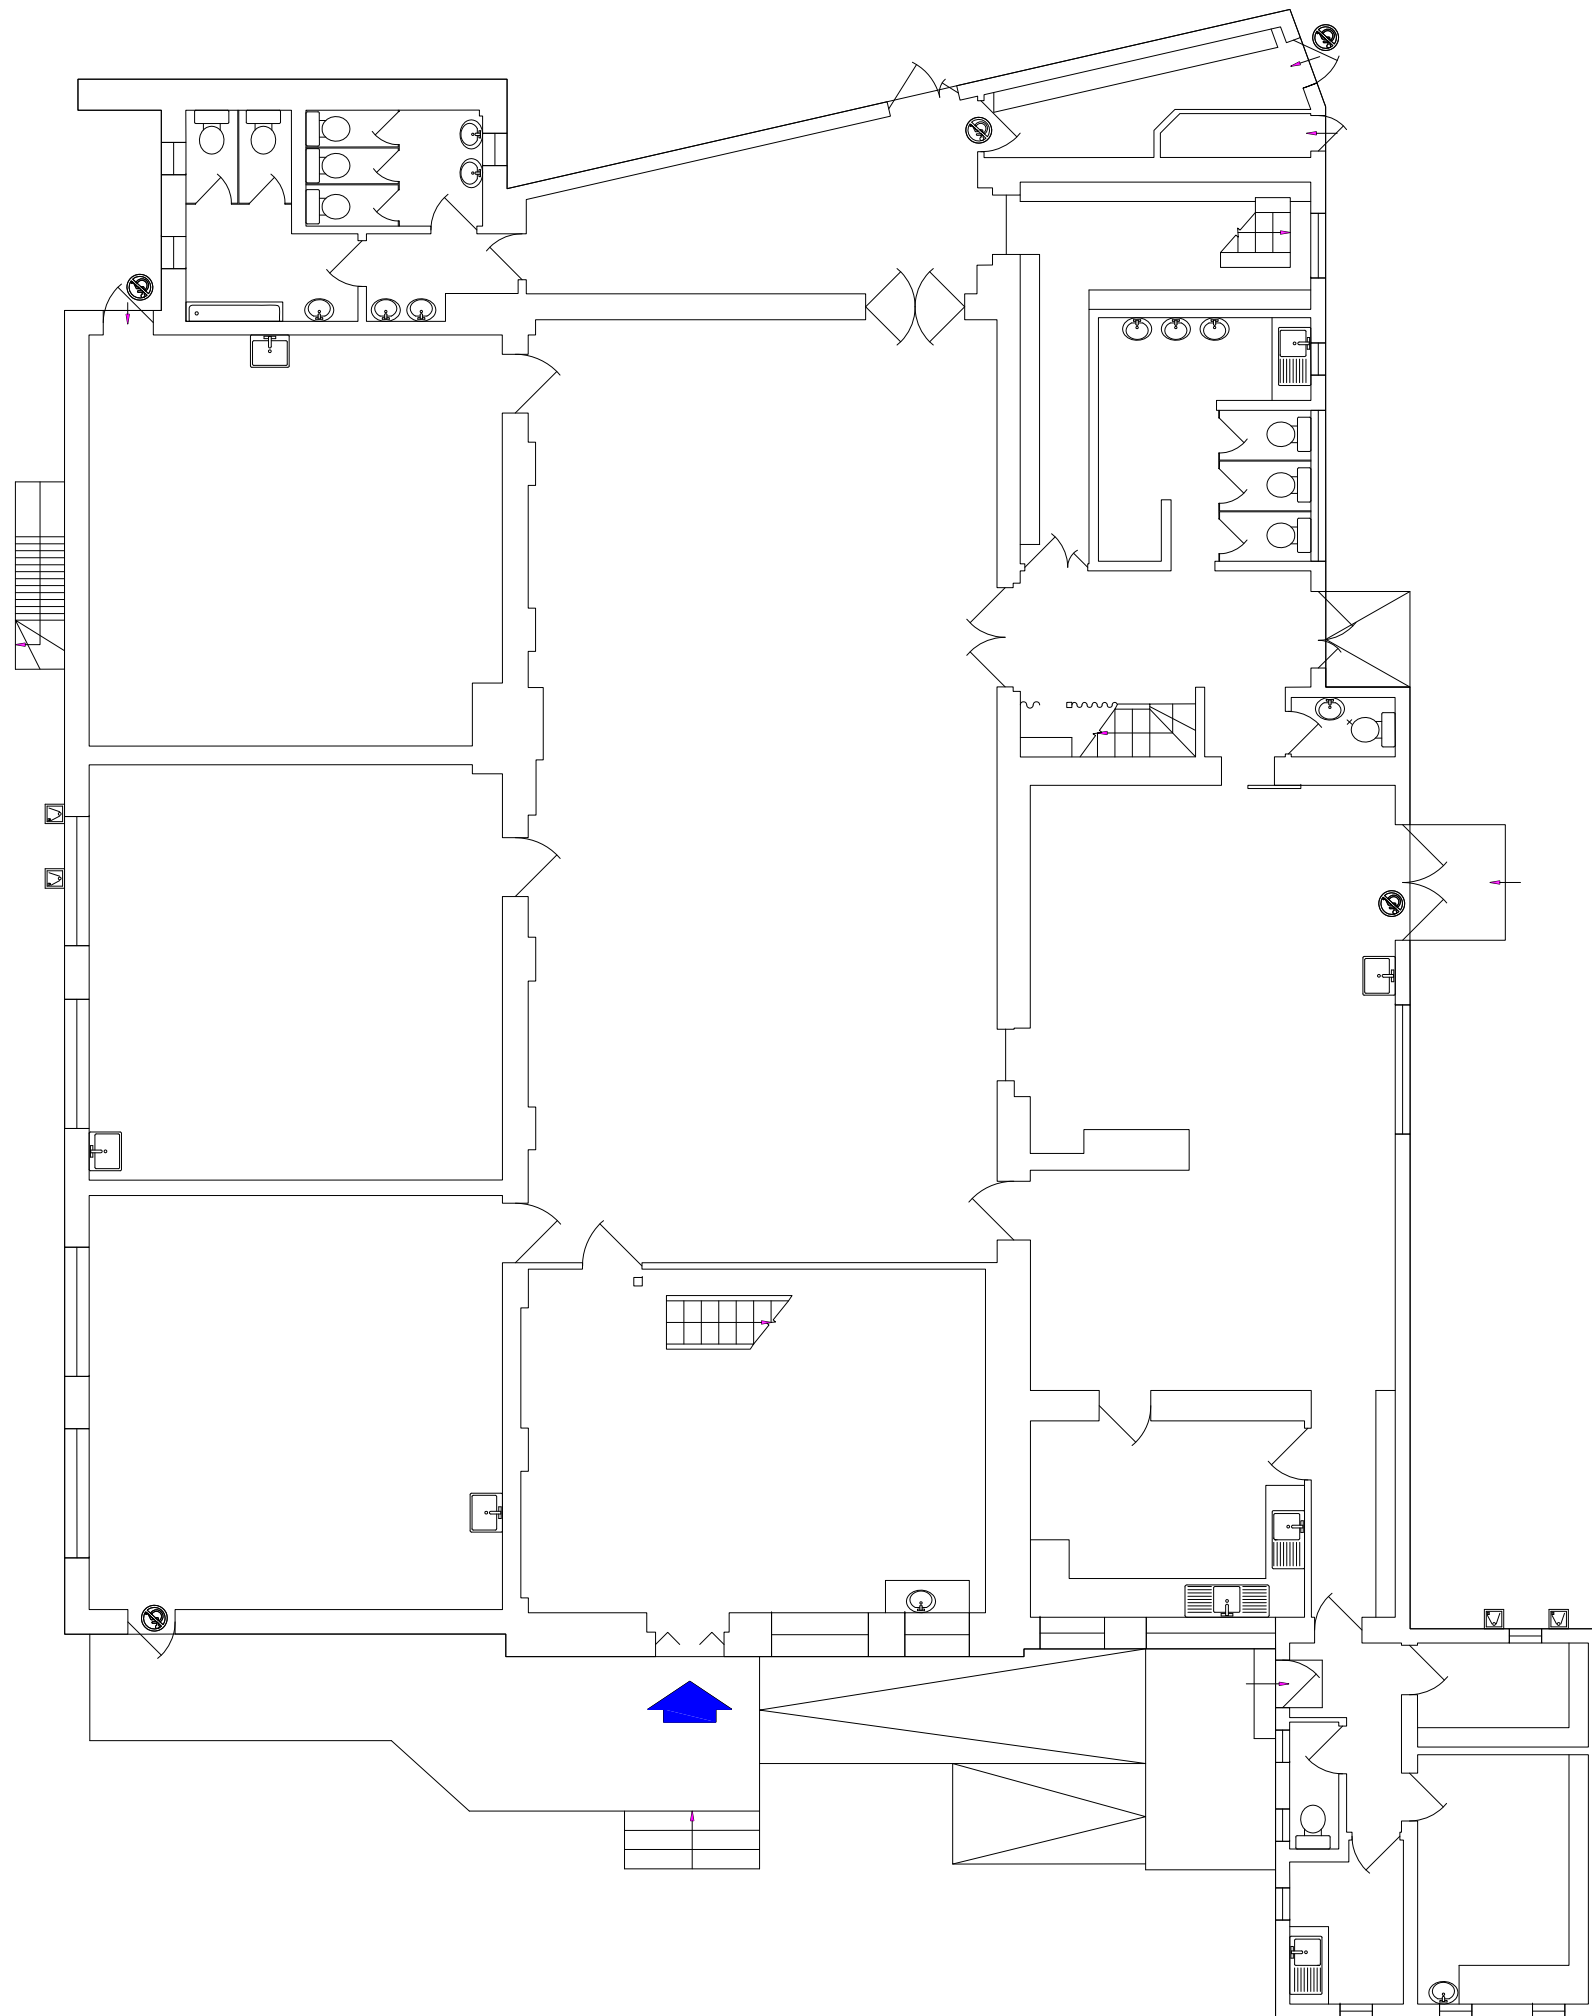

EXISTING LAYOUT



Transport for London

COMMERCIAL DEVELOPMENT
PROJECTS & ACCOMMODATION

55 BROADWAY LONDON SW1H 0BD

Drawing Title:

HAWLEY INFANT SCHOOL

Layout:

**GROUND FLOOR
EXISTING LAYOUT**

Survey Date:	Surveyed By:	Date of Occu Survey:
--	--	--

Drawn By:	Date:	Scale:
--	2019Jul22	--

Official Move No.	Date:
--	--

B.O.M.N	Date:
--	--

Drg. No.	Rev.
HS_00	0