



WOLFF ARCHITECTS

London 16 Lambton Place Notting Hill
London W11 2SH
T +44 (0)20 7229 3125


Oxford Chandos Yard 83 Bicester Road
Long Crendon HP18 9EE
T +44 (0)1844 203310

W www.wolffarchitects.co.uk
E info@wolffarchitects.co.uk

This drawing is protected under Copyright and at no time should any portion be reproduced or copied without the permission of the Architect (Design Copyright Act 1968). It must not be used for purposes other than that for which it is provided. It is supplied without liability for any errors or omissions. All dimensions to be checked on site.

KEY

	existing
	proposed
	Revisions

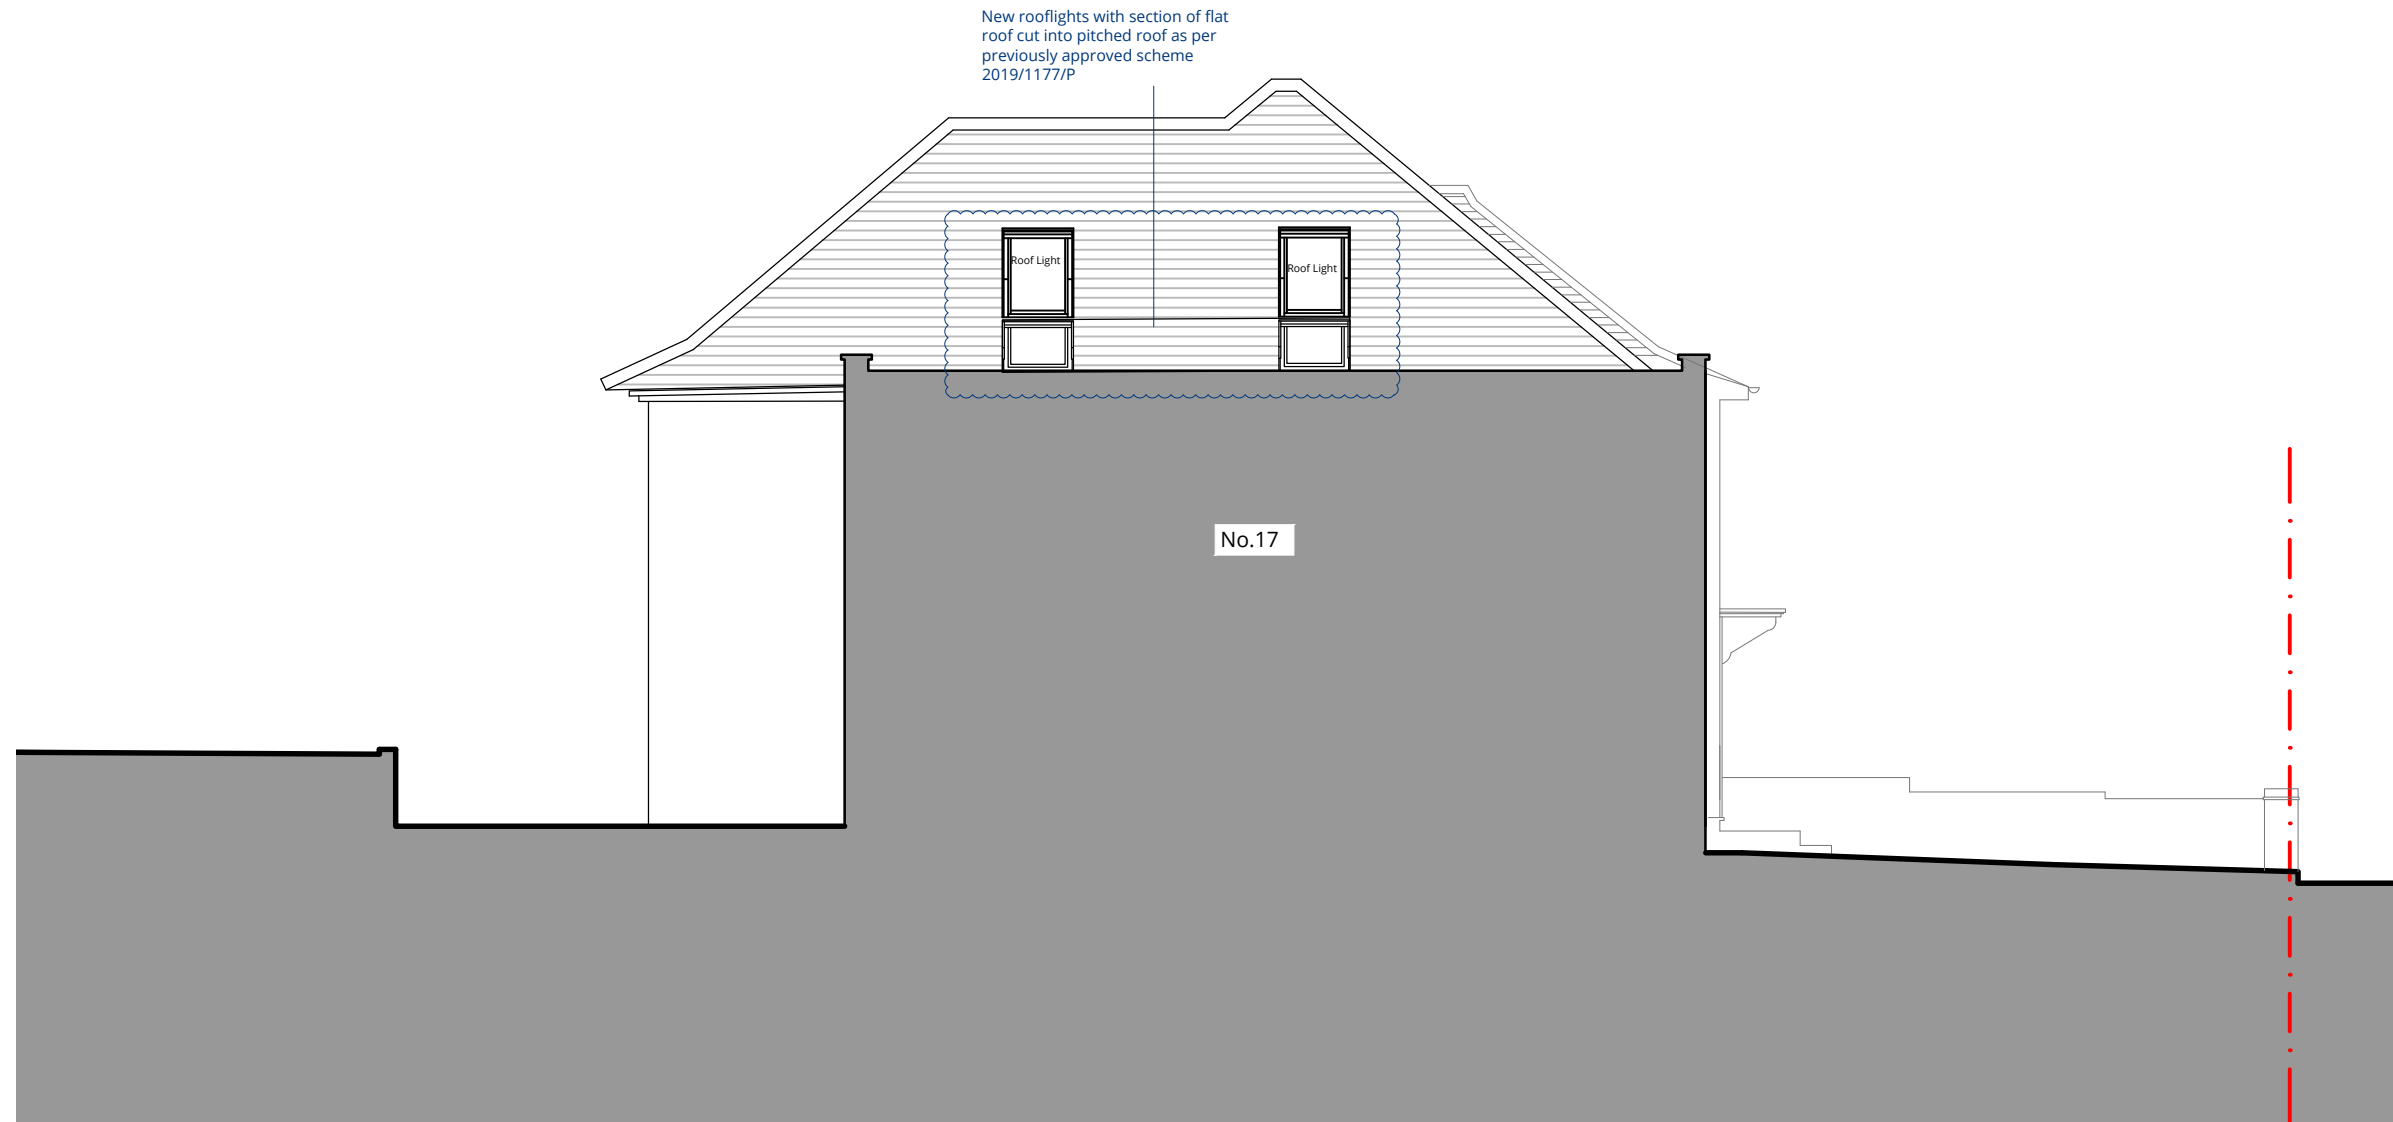

0 1 2 3 4 5m

A	Cut section to roof revised	13.03.20
0	First issue.	17.02.20
Rev.	Description	Date



Project Title
18 Redington Gardens
London NW3 7SA

Drawing Title
**PROPOSED
Section BB**

Status
PLANNING

Drawn by AW	Checked by	Scale 1:100 @ A3
-----------------------	------------	----------------------------

Project No. 1933	Work Stage PL	Dwg. No. 271	Rev. A
----------------------------	-------------------------	------------------------	------------------