




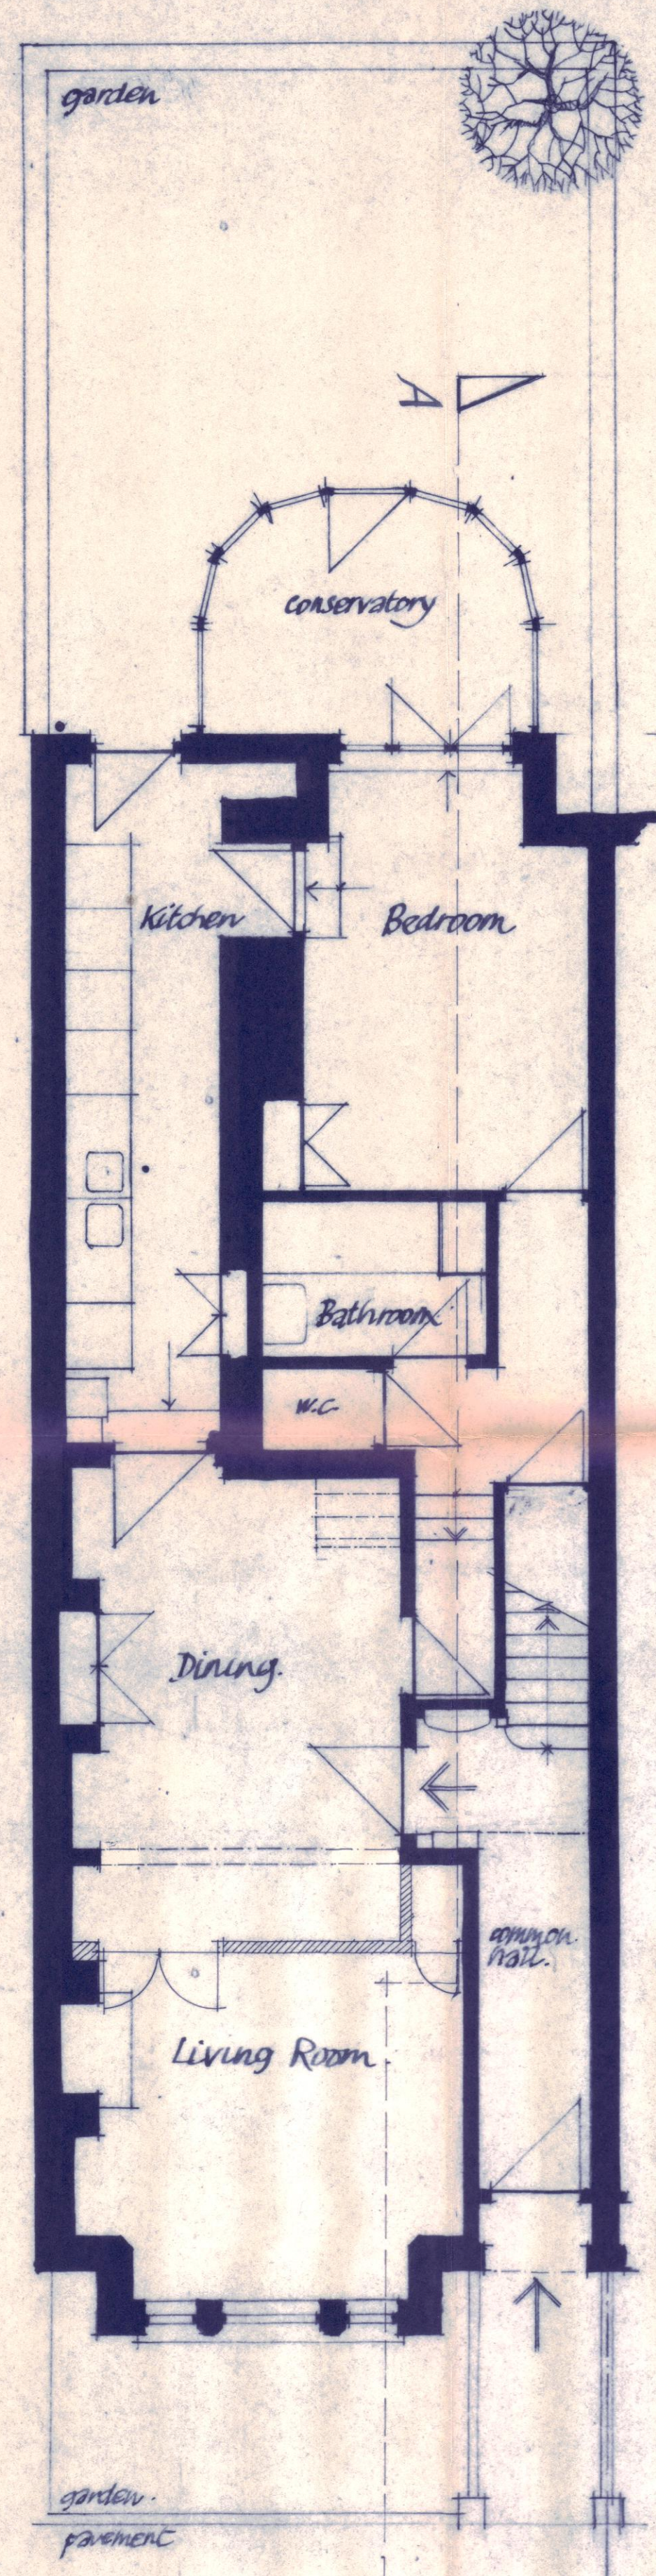


GROUND FLOOR

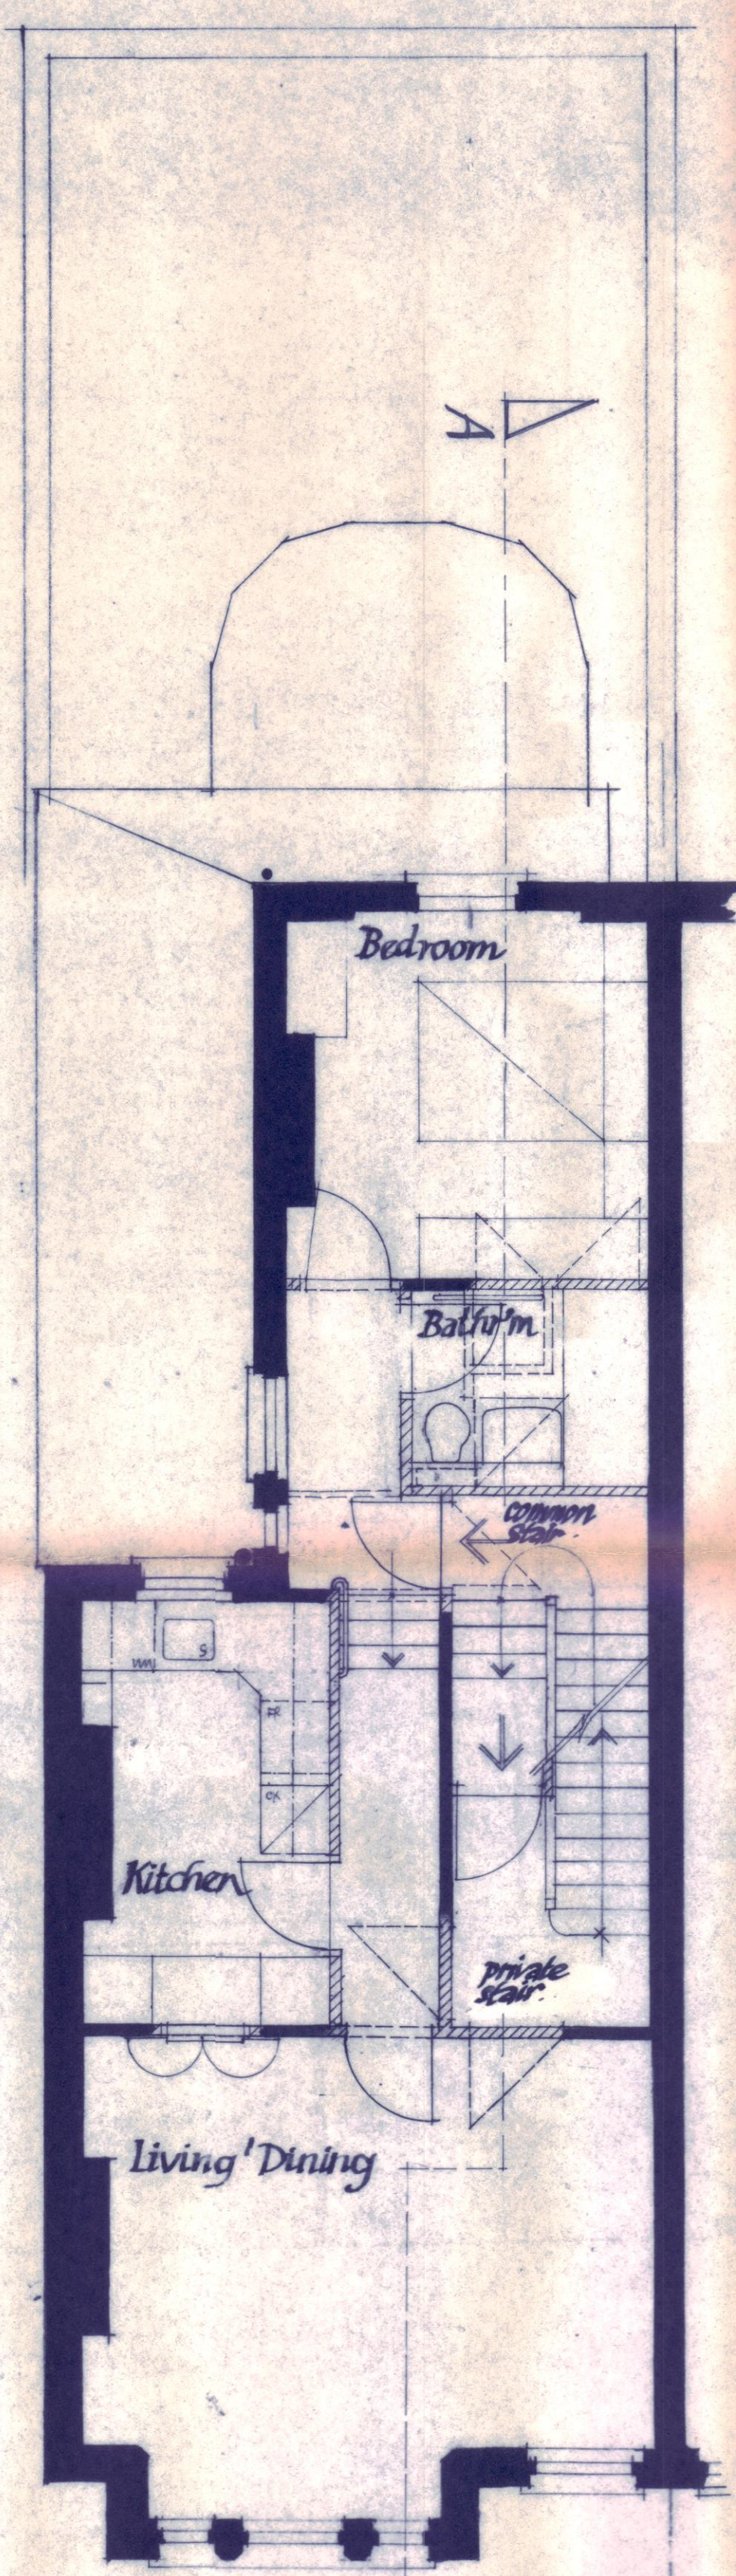

FIRST FLOOR

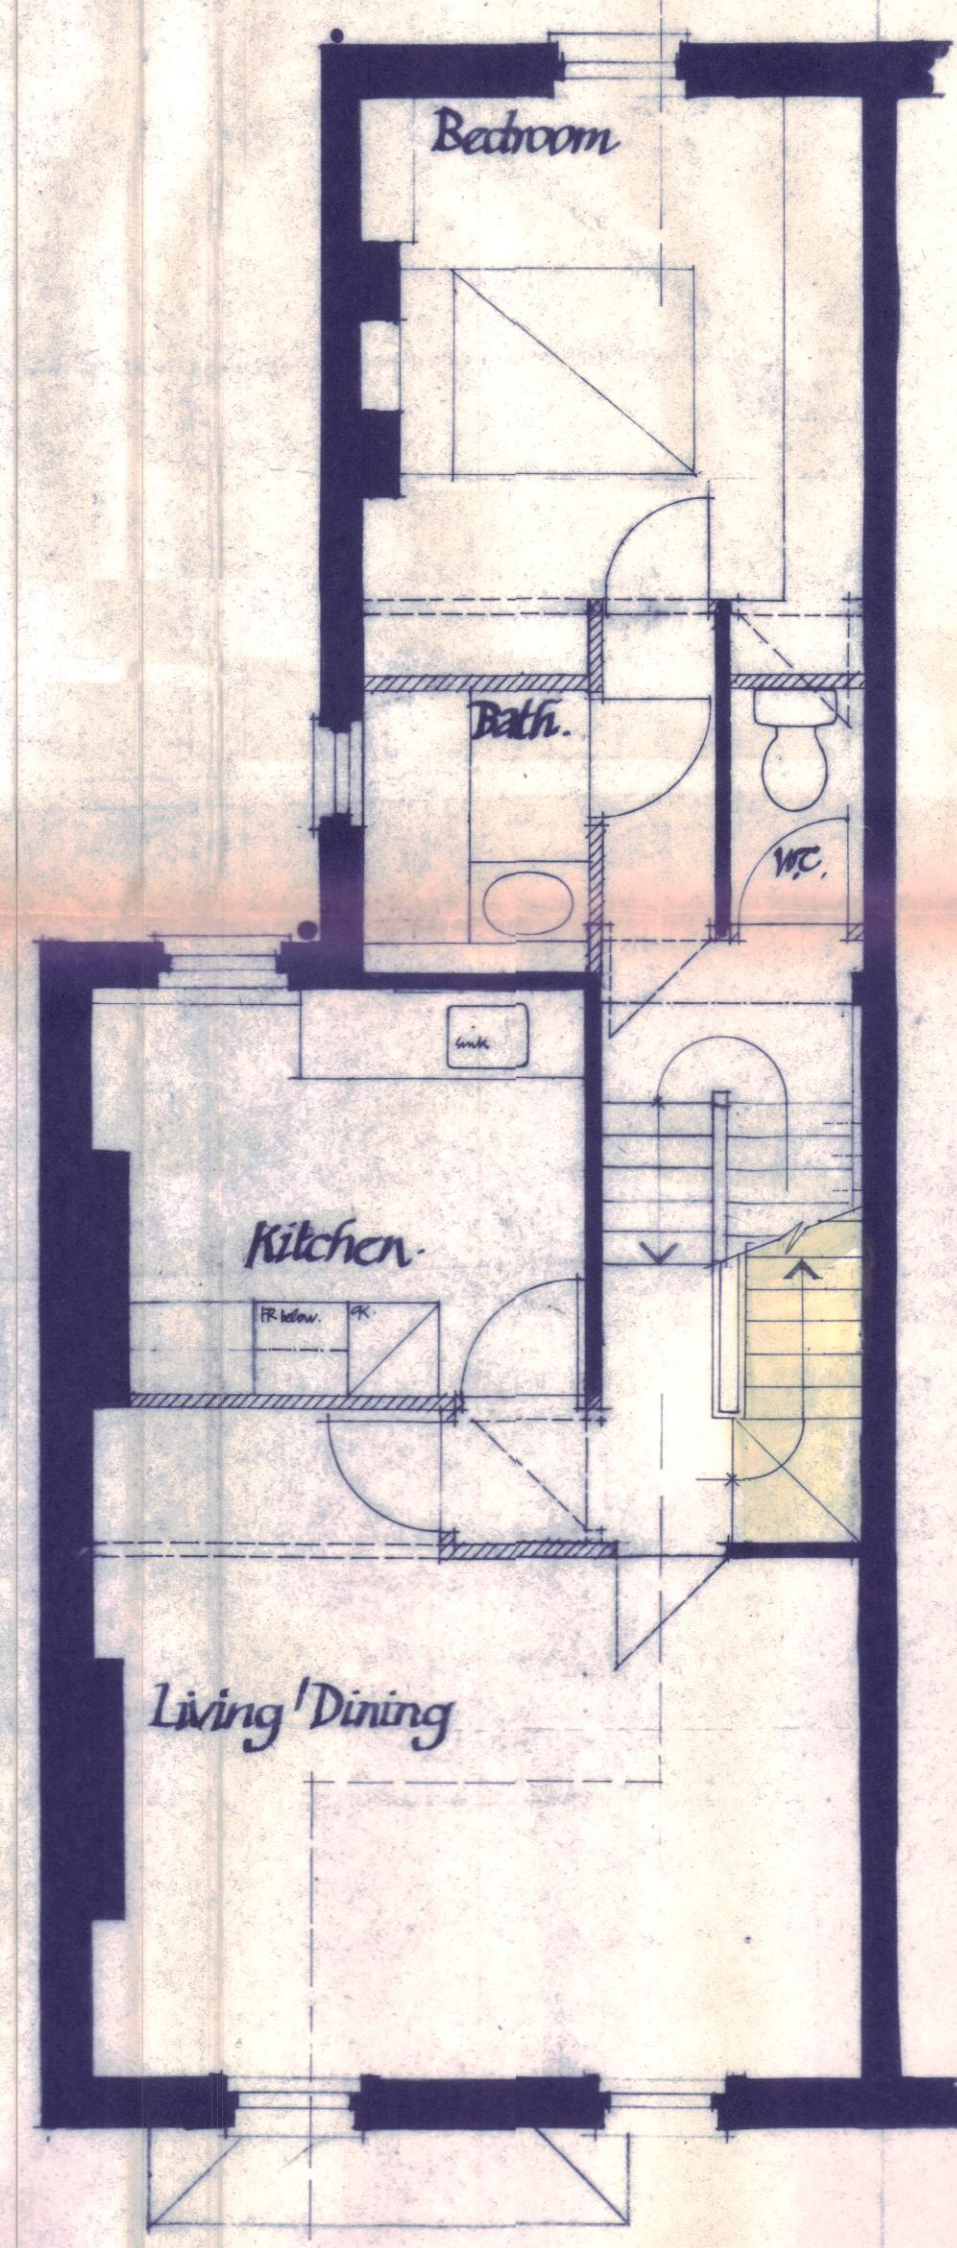

SECOND FLOOR

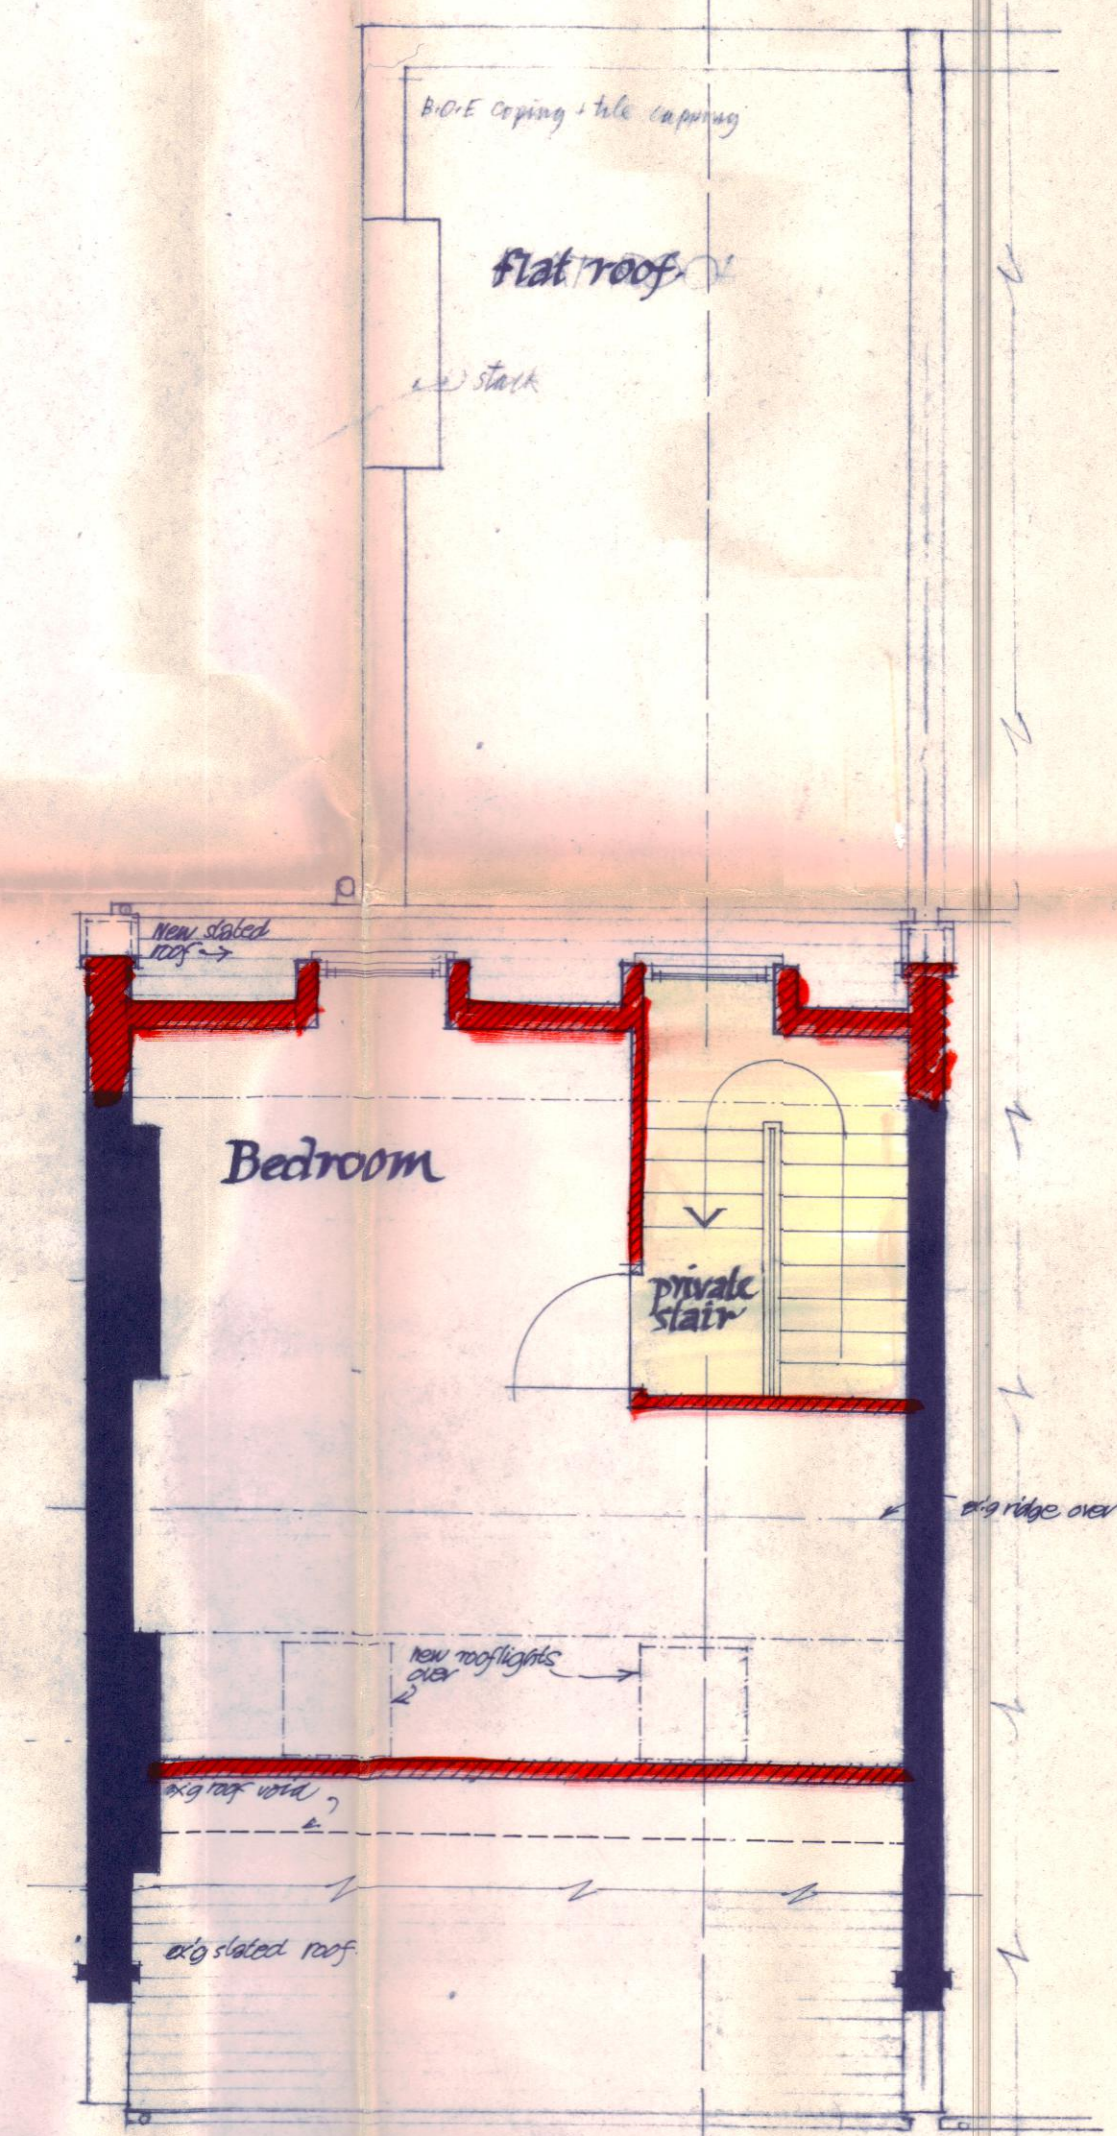

ROOF

04 JUN 1990
TP8905676RI
Alterations
to
1, MACKESON ROAD,
NW3,
for
M. S. Nicholls, esq.

LONDON BOROUGH OF CAMDEN
TOWN AND COUNTRY PLANNING ACTS
21 JUN 1990
PLANS APPROVED
ON BEHALF OF THE COUNCIL

drawing no: MN/6
scale: 1:50
M.A. MILLARD July '89