




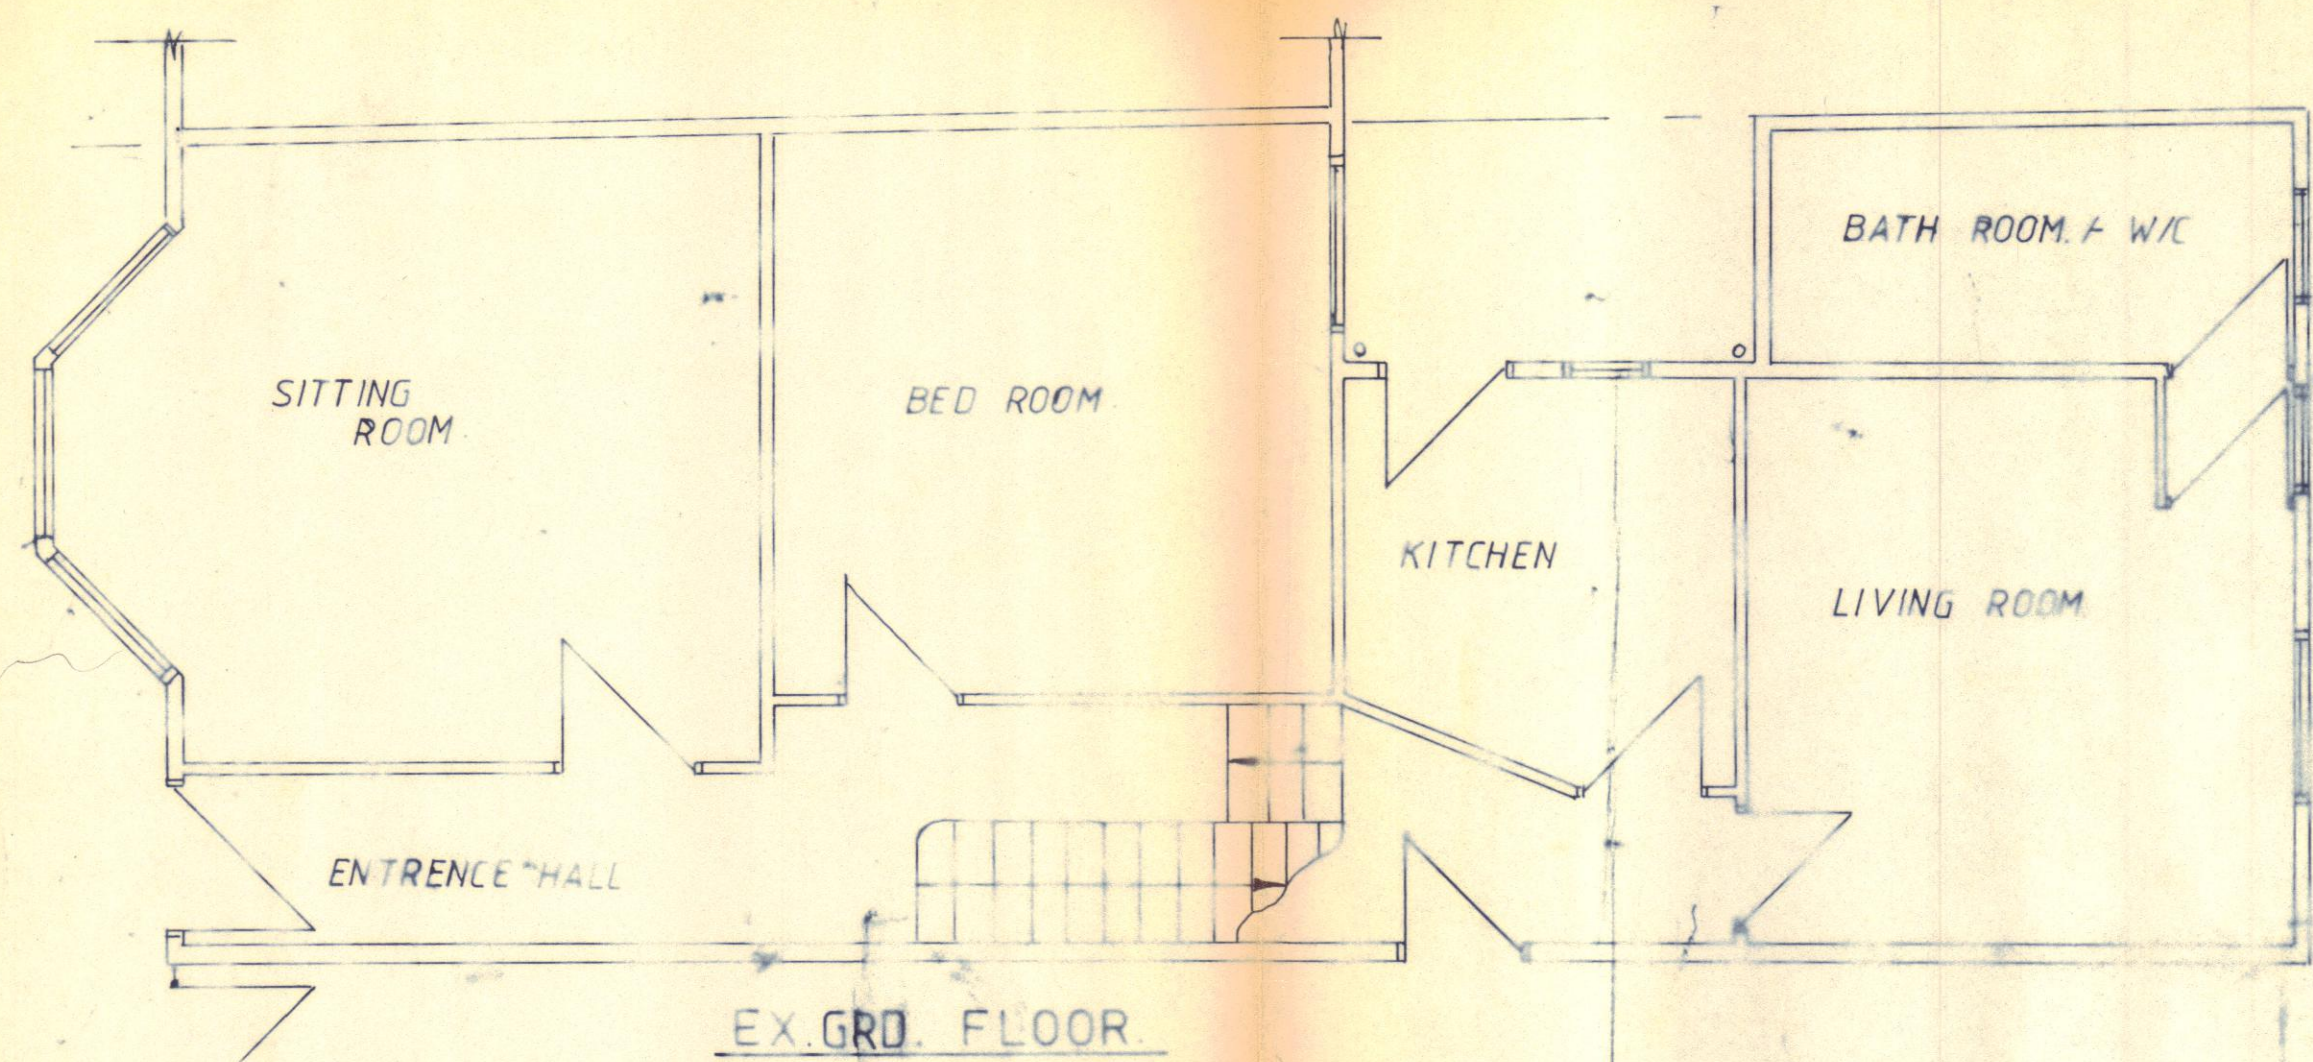


EX. GRD. FLOOR.

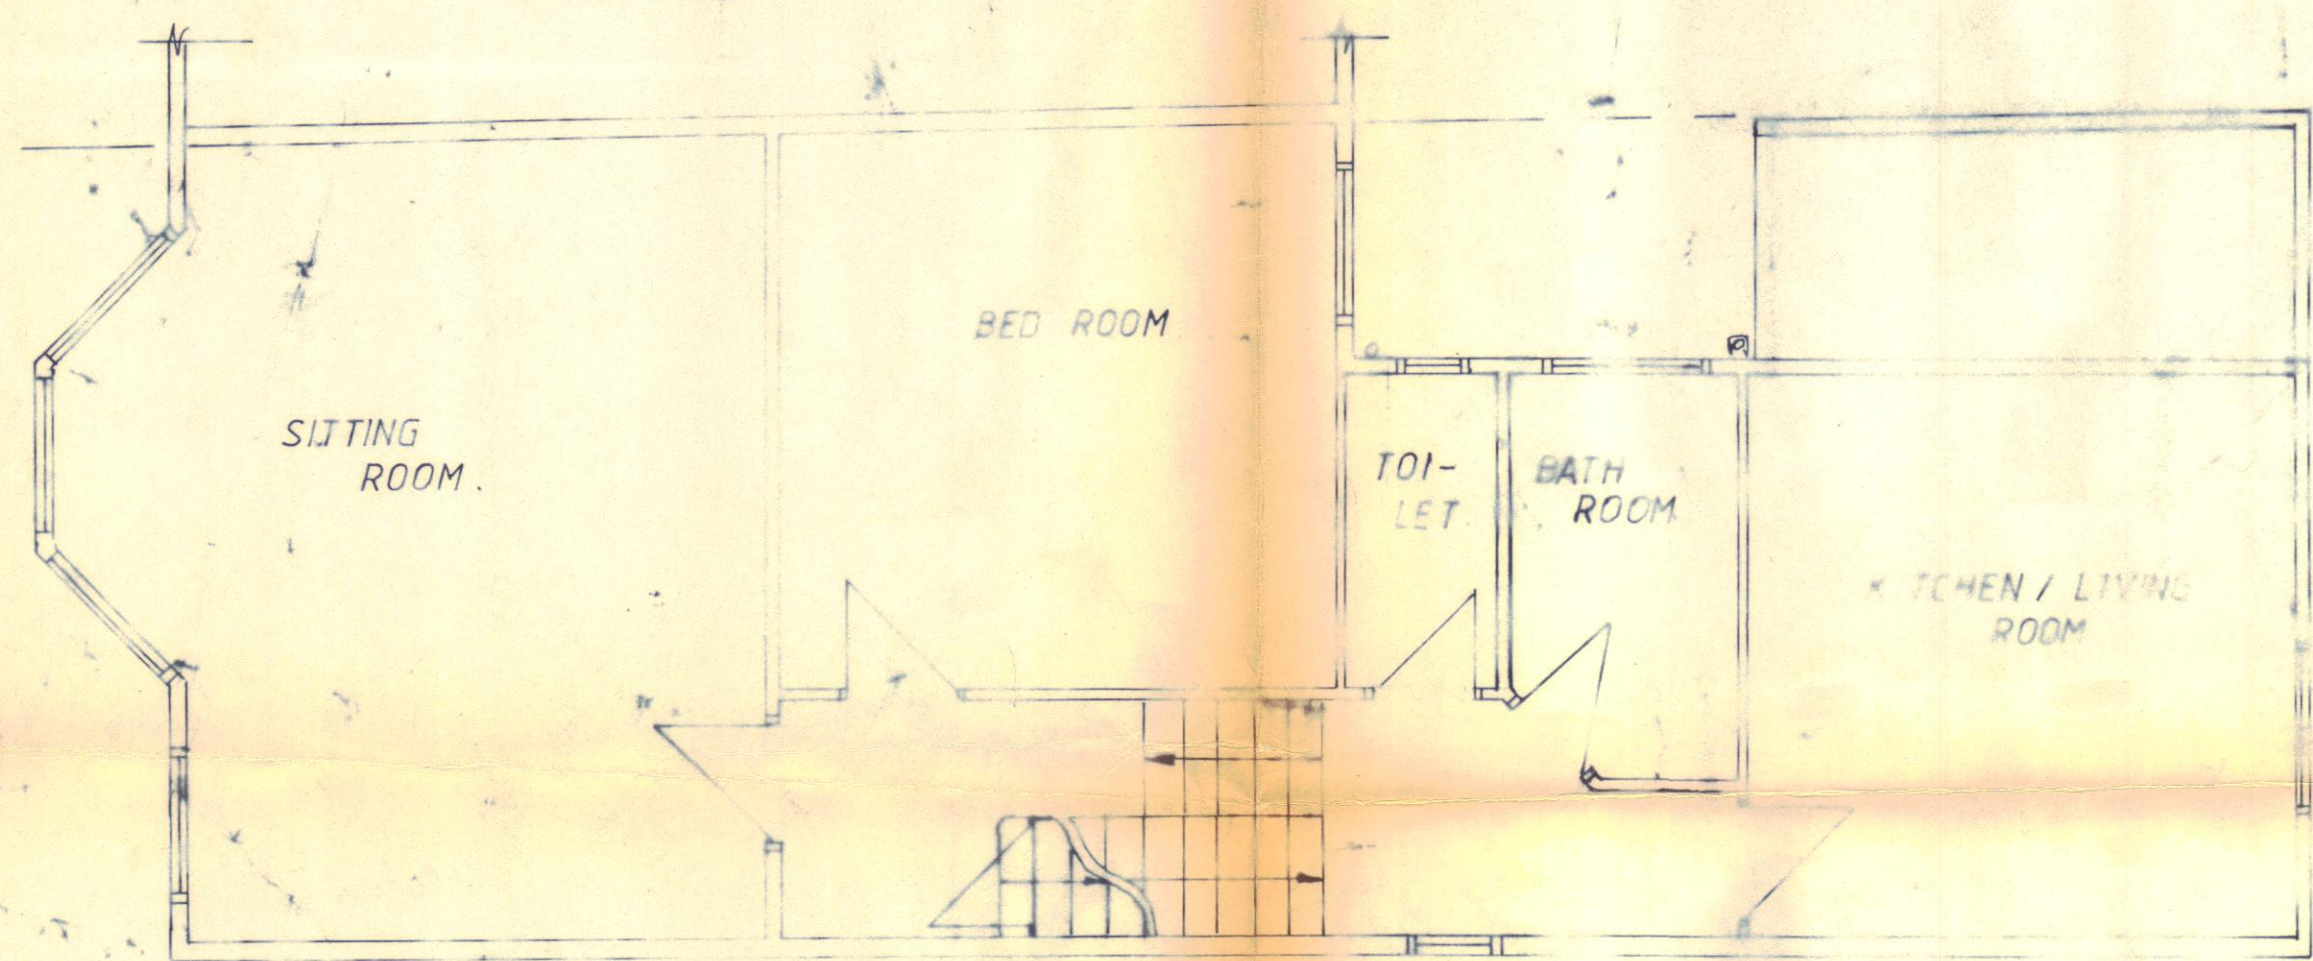


EX. 1ST FLOOR.

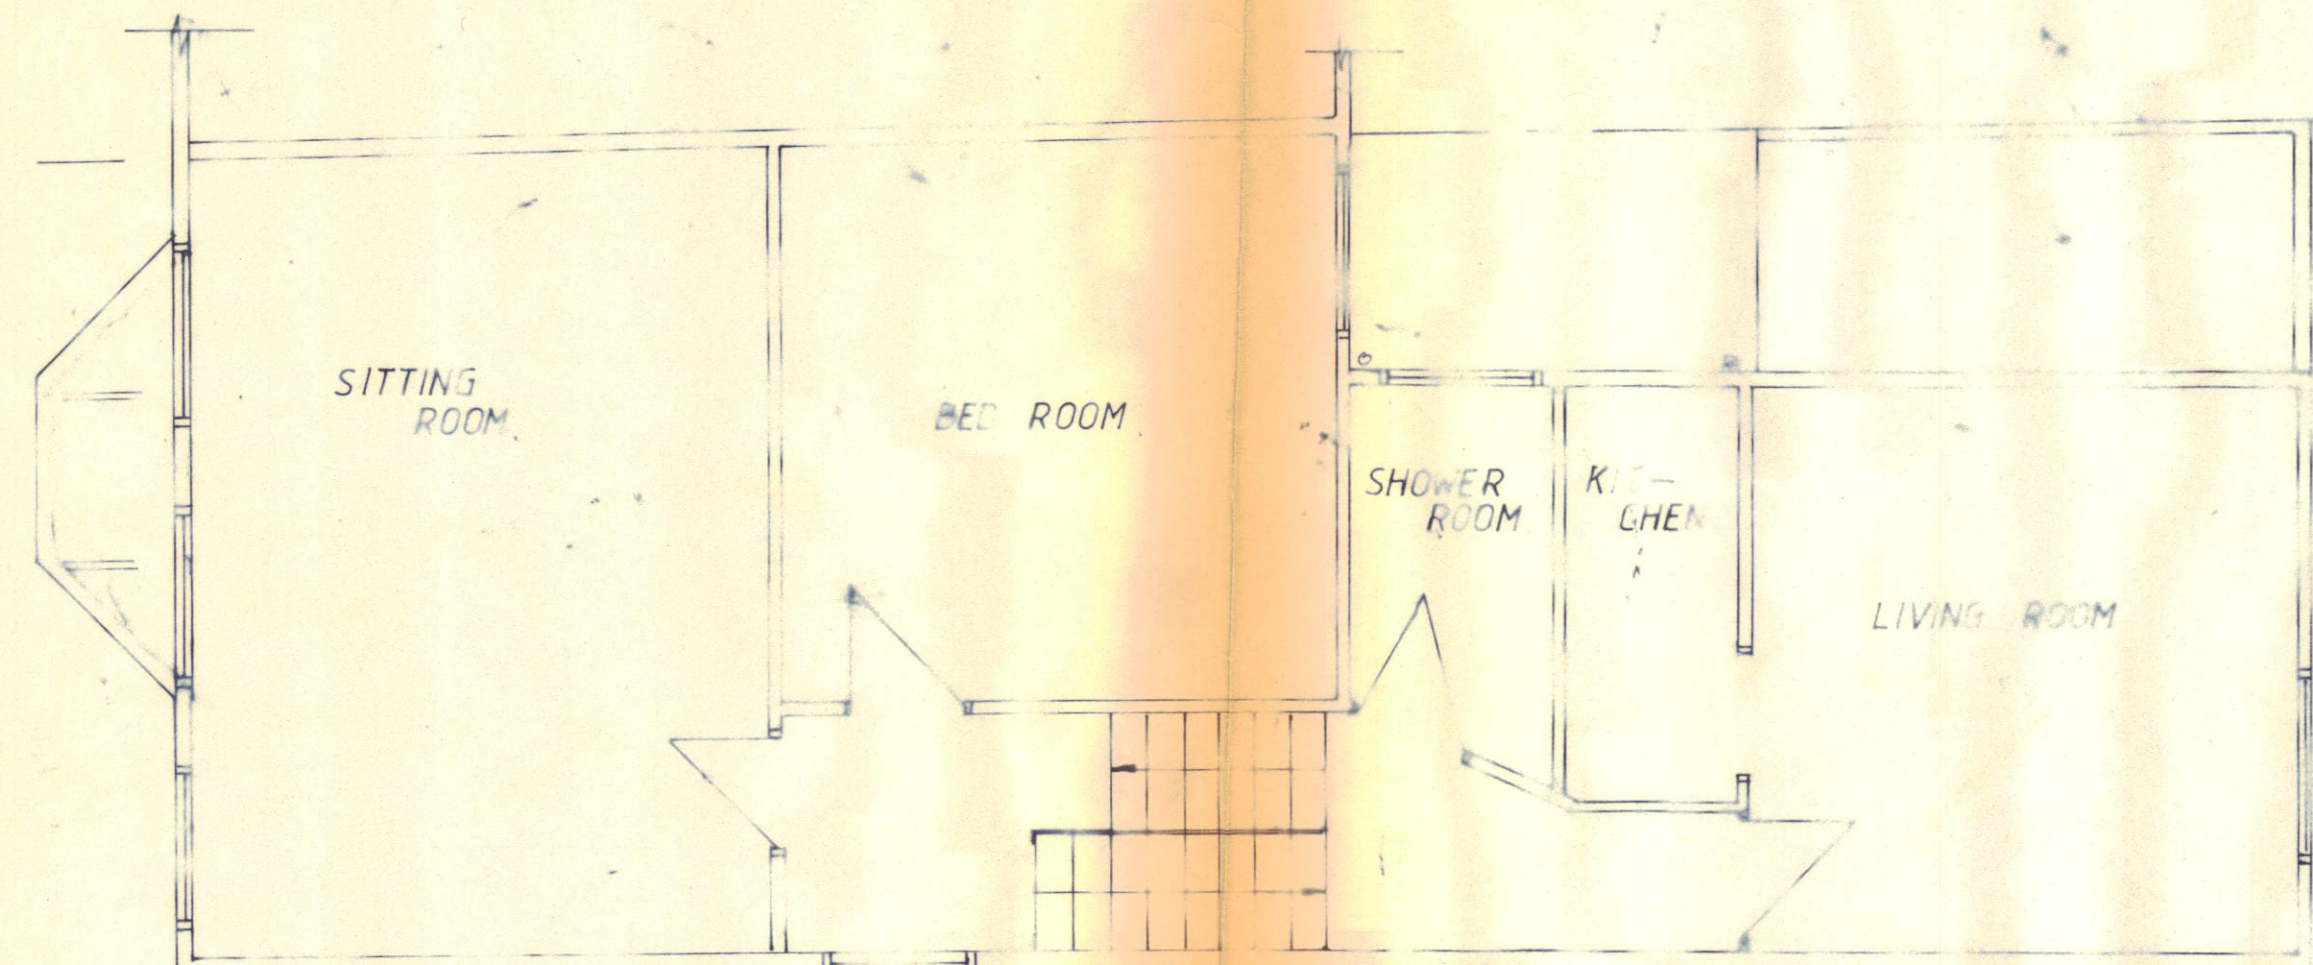


EX. 2ND FLOOR.

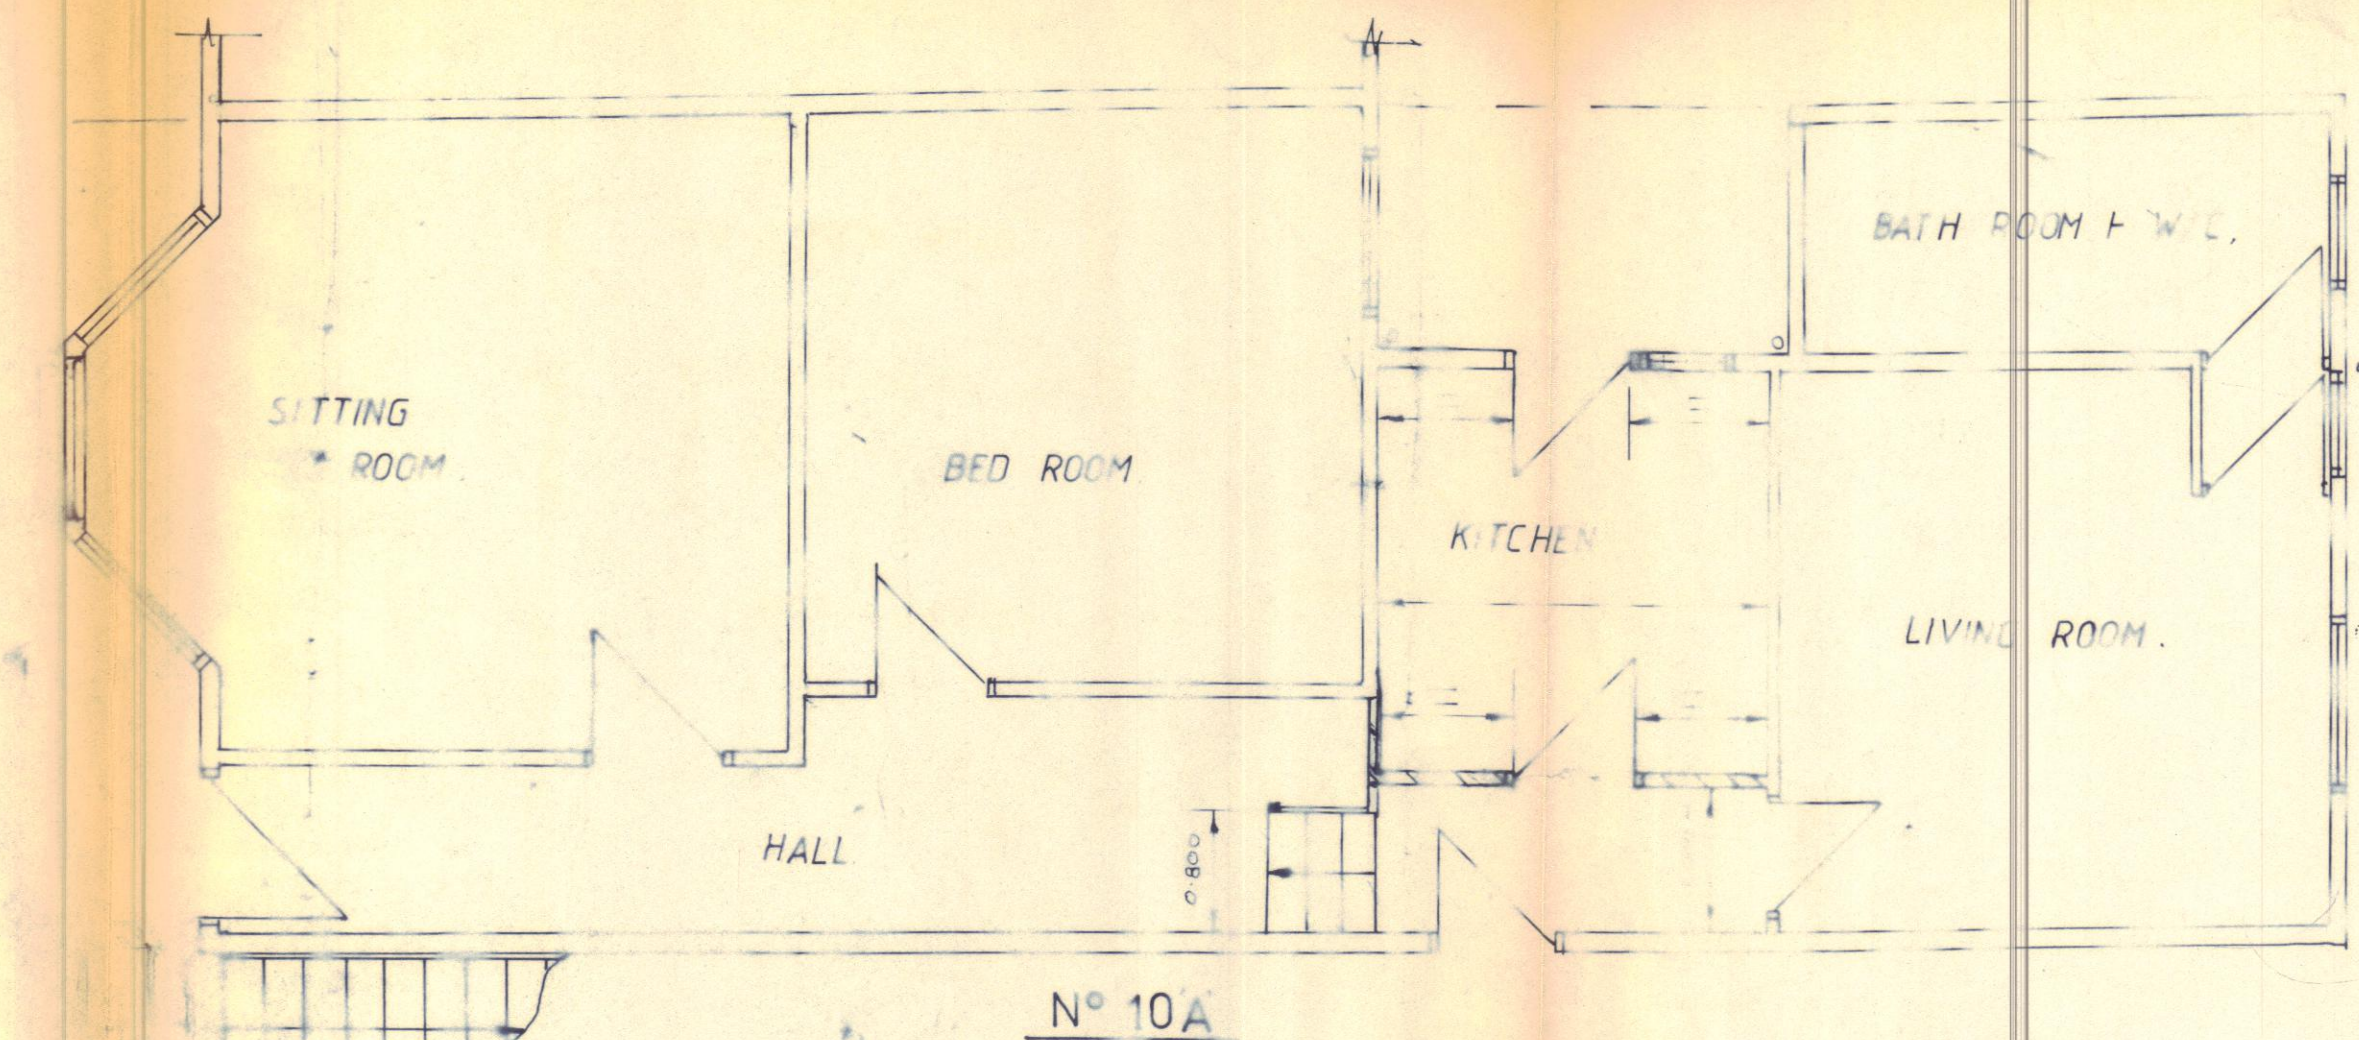

N° 10A

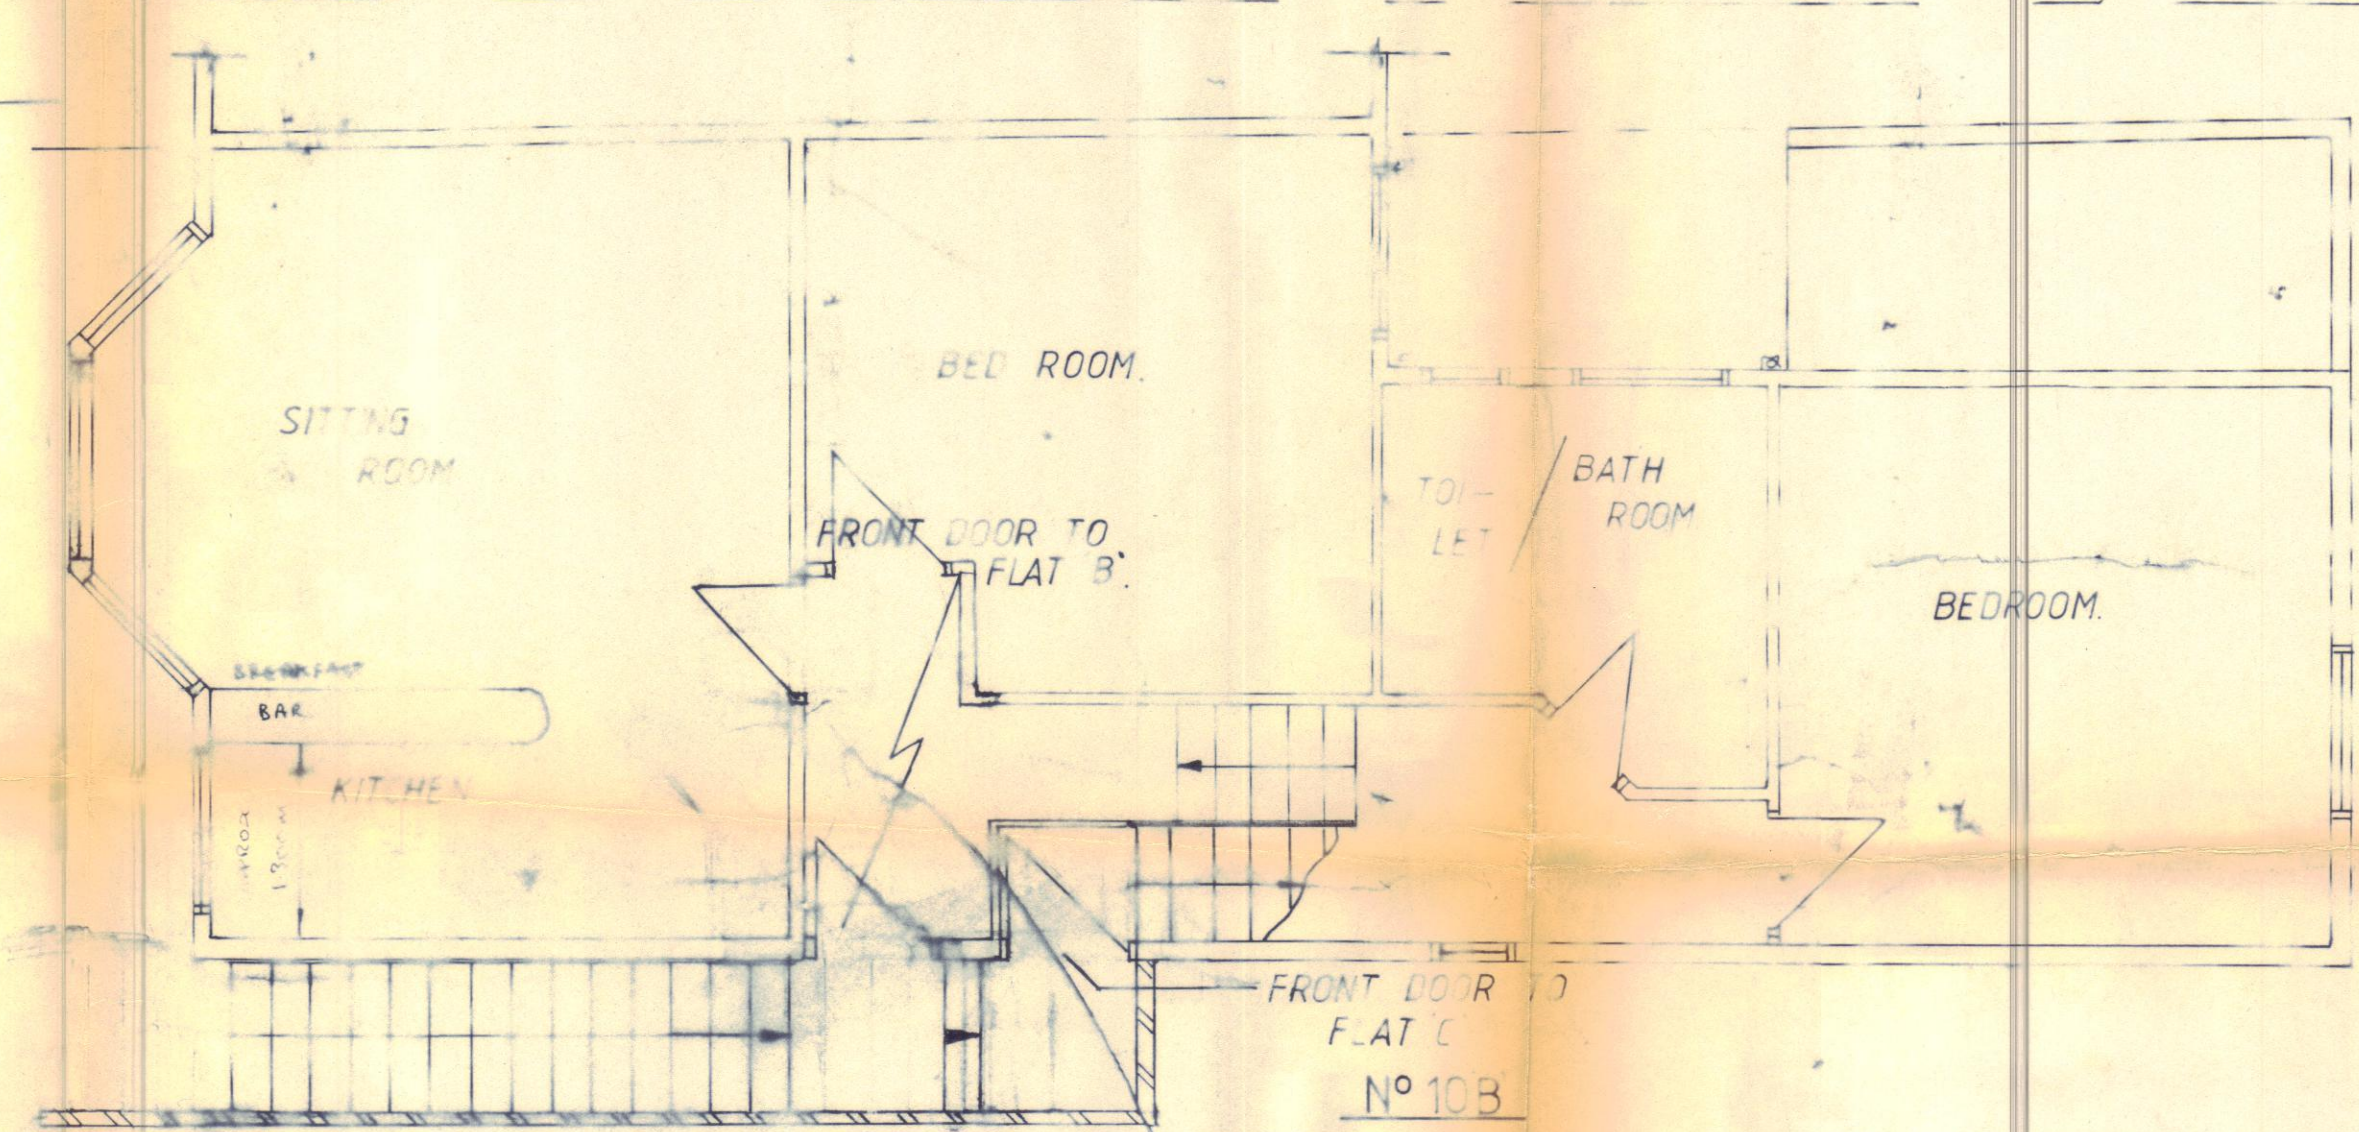

N° 10B

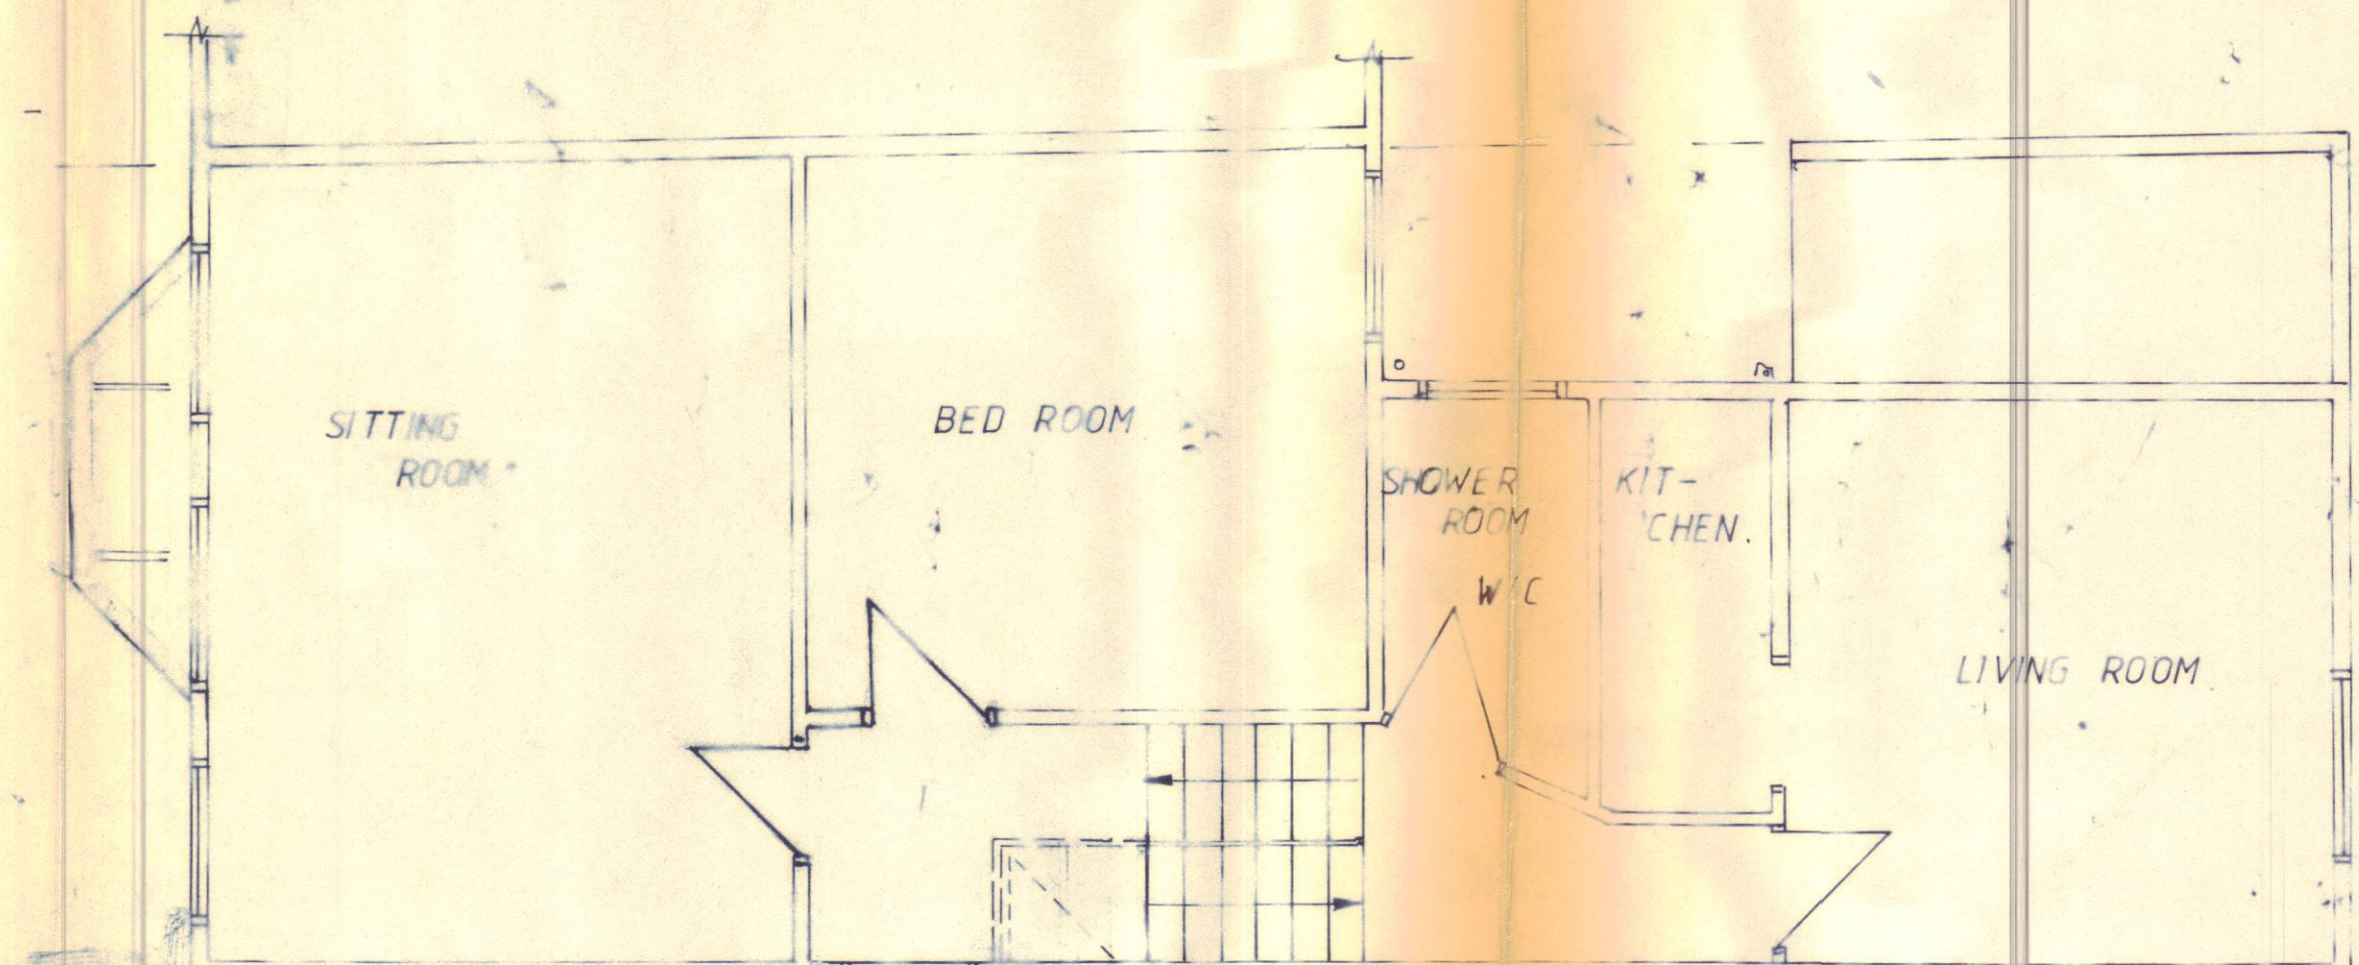

N° 10C

LONDON BOROUGH OF CAMDEN
TOWN AND COUNTRY PLANNING ACTS
27 MAR 1985
PLANS ~~NOT~~ APPROVED
ON BEHALF OF THE COUNCIL

TP8500212 1

PROP. DIVISION OF A THREE
STOREY DWELLING INTO THREE
SEPARATE UNITS. 'A', 'B' & 'C'.
for: MRS. BILLYACK.
at: 10, CRESSY ROAD, NW3.
by: J.W. COOPER & SONS.

Scale 1:50