




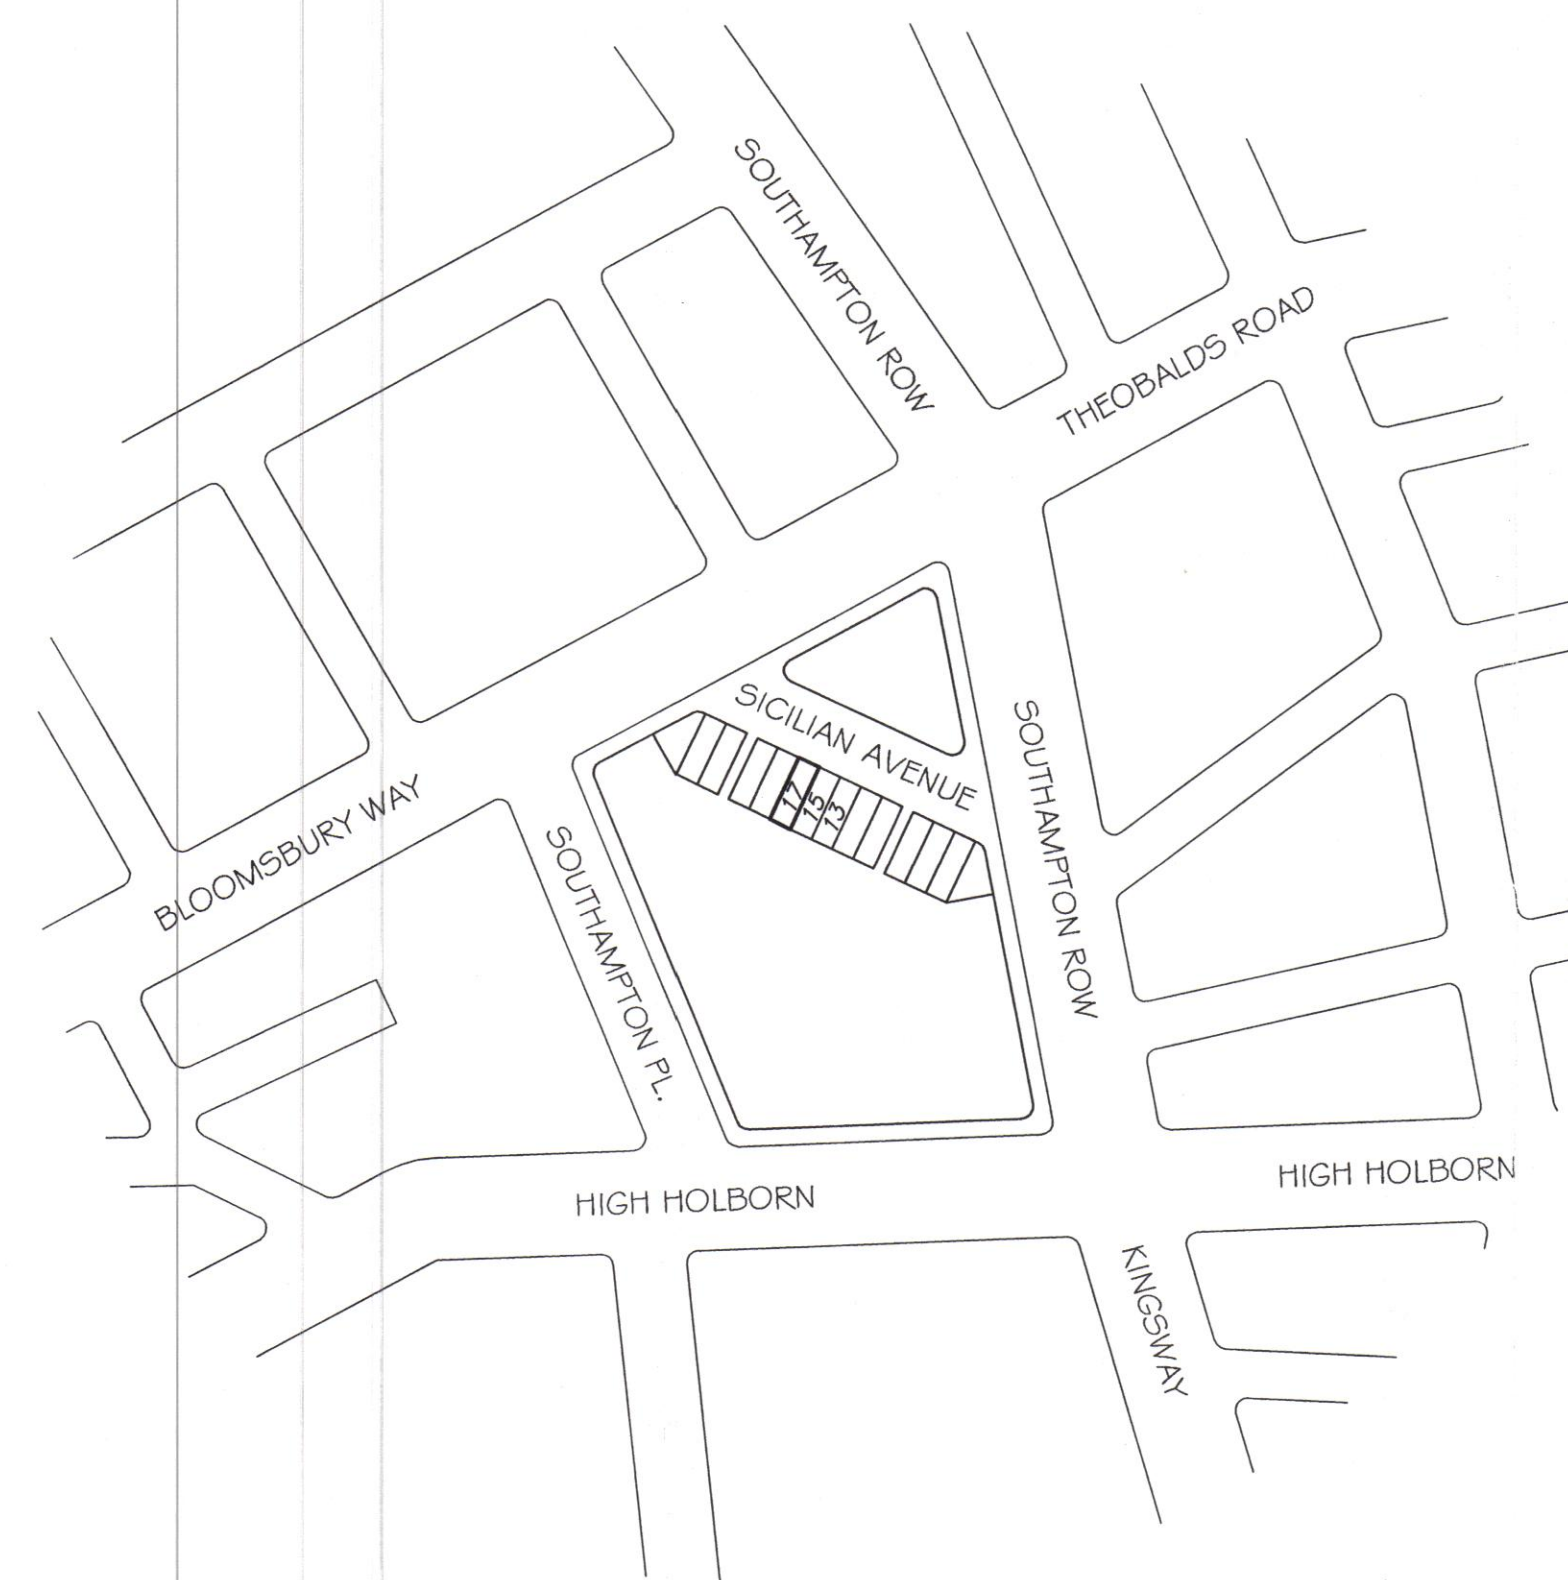

LOCATION PLAN - 1:1250

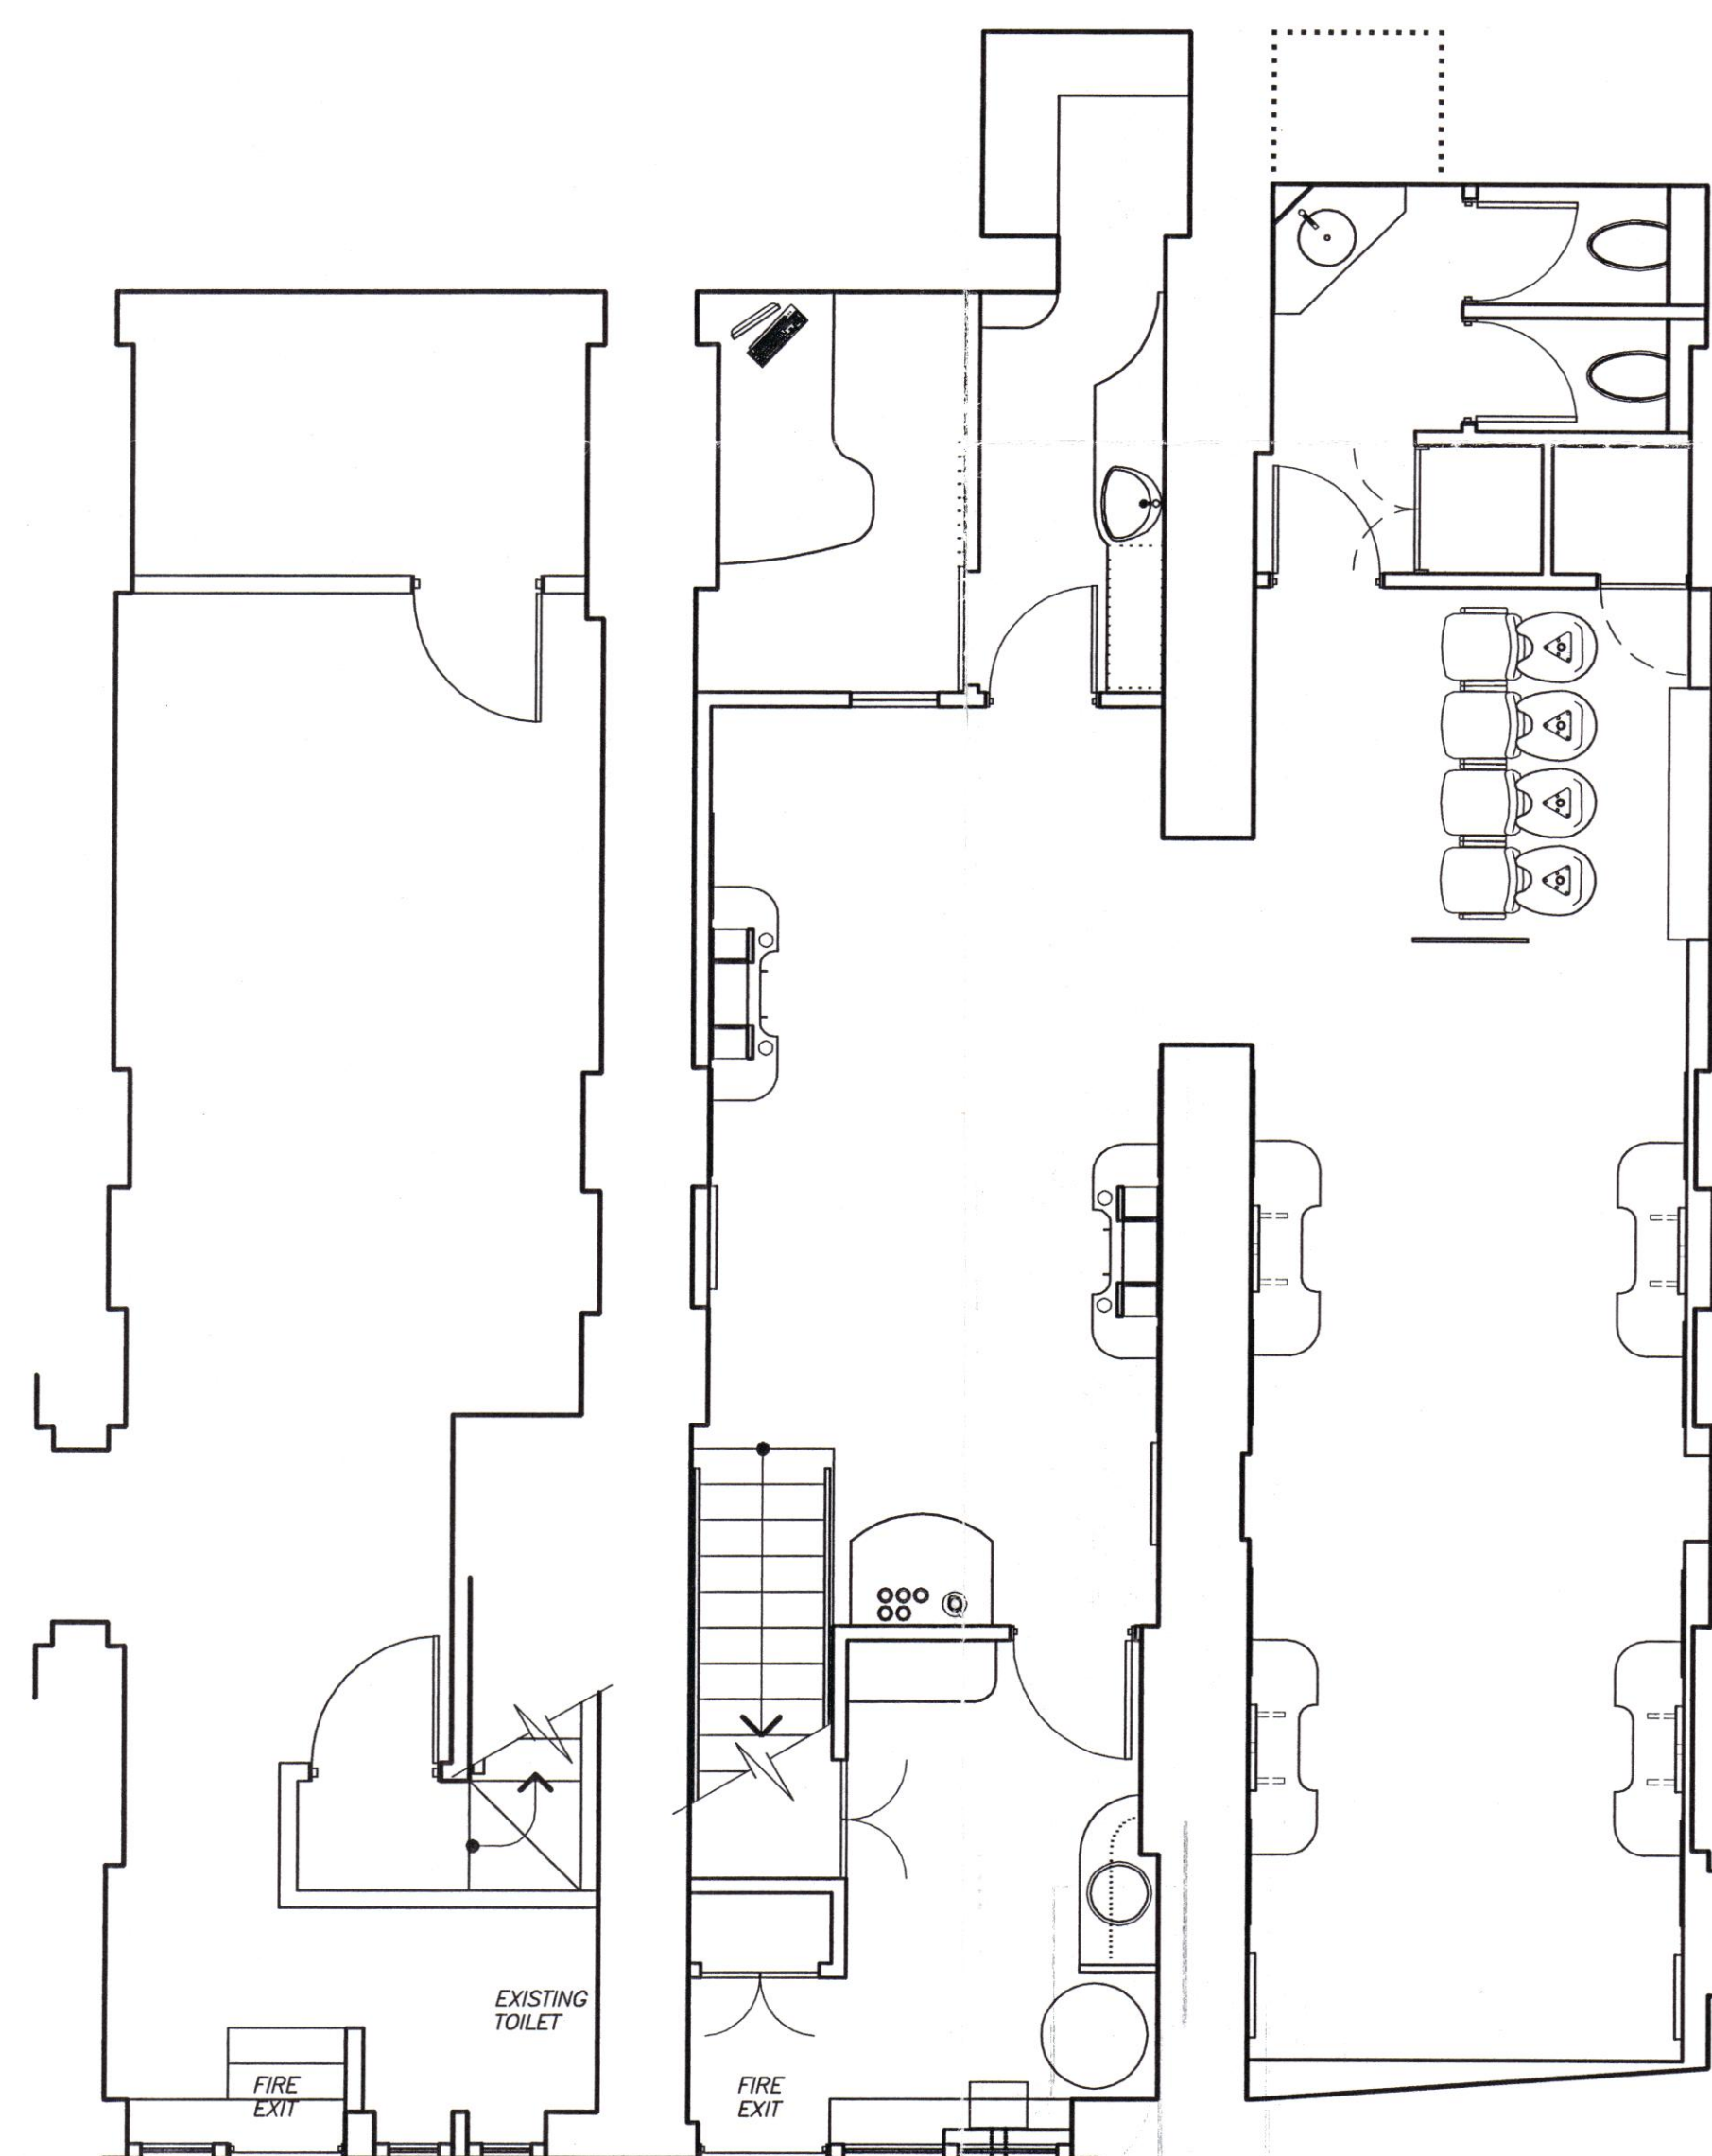

BASEMENT AS EXISTING - 1:50
DRAWN FROM MEASURED SURVEY

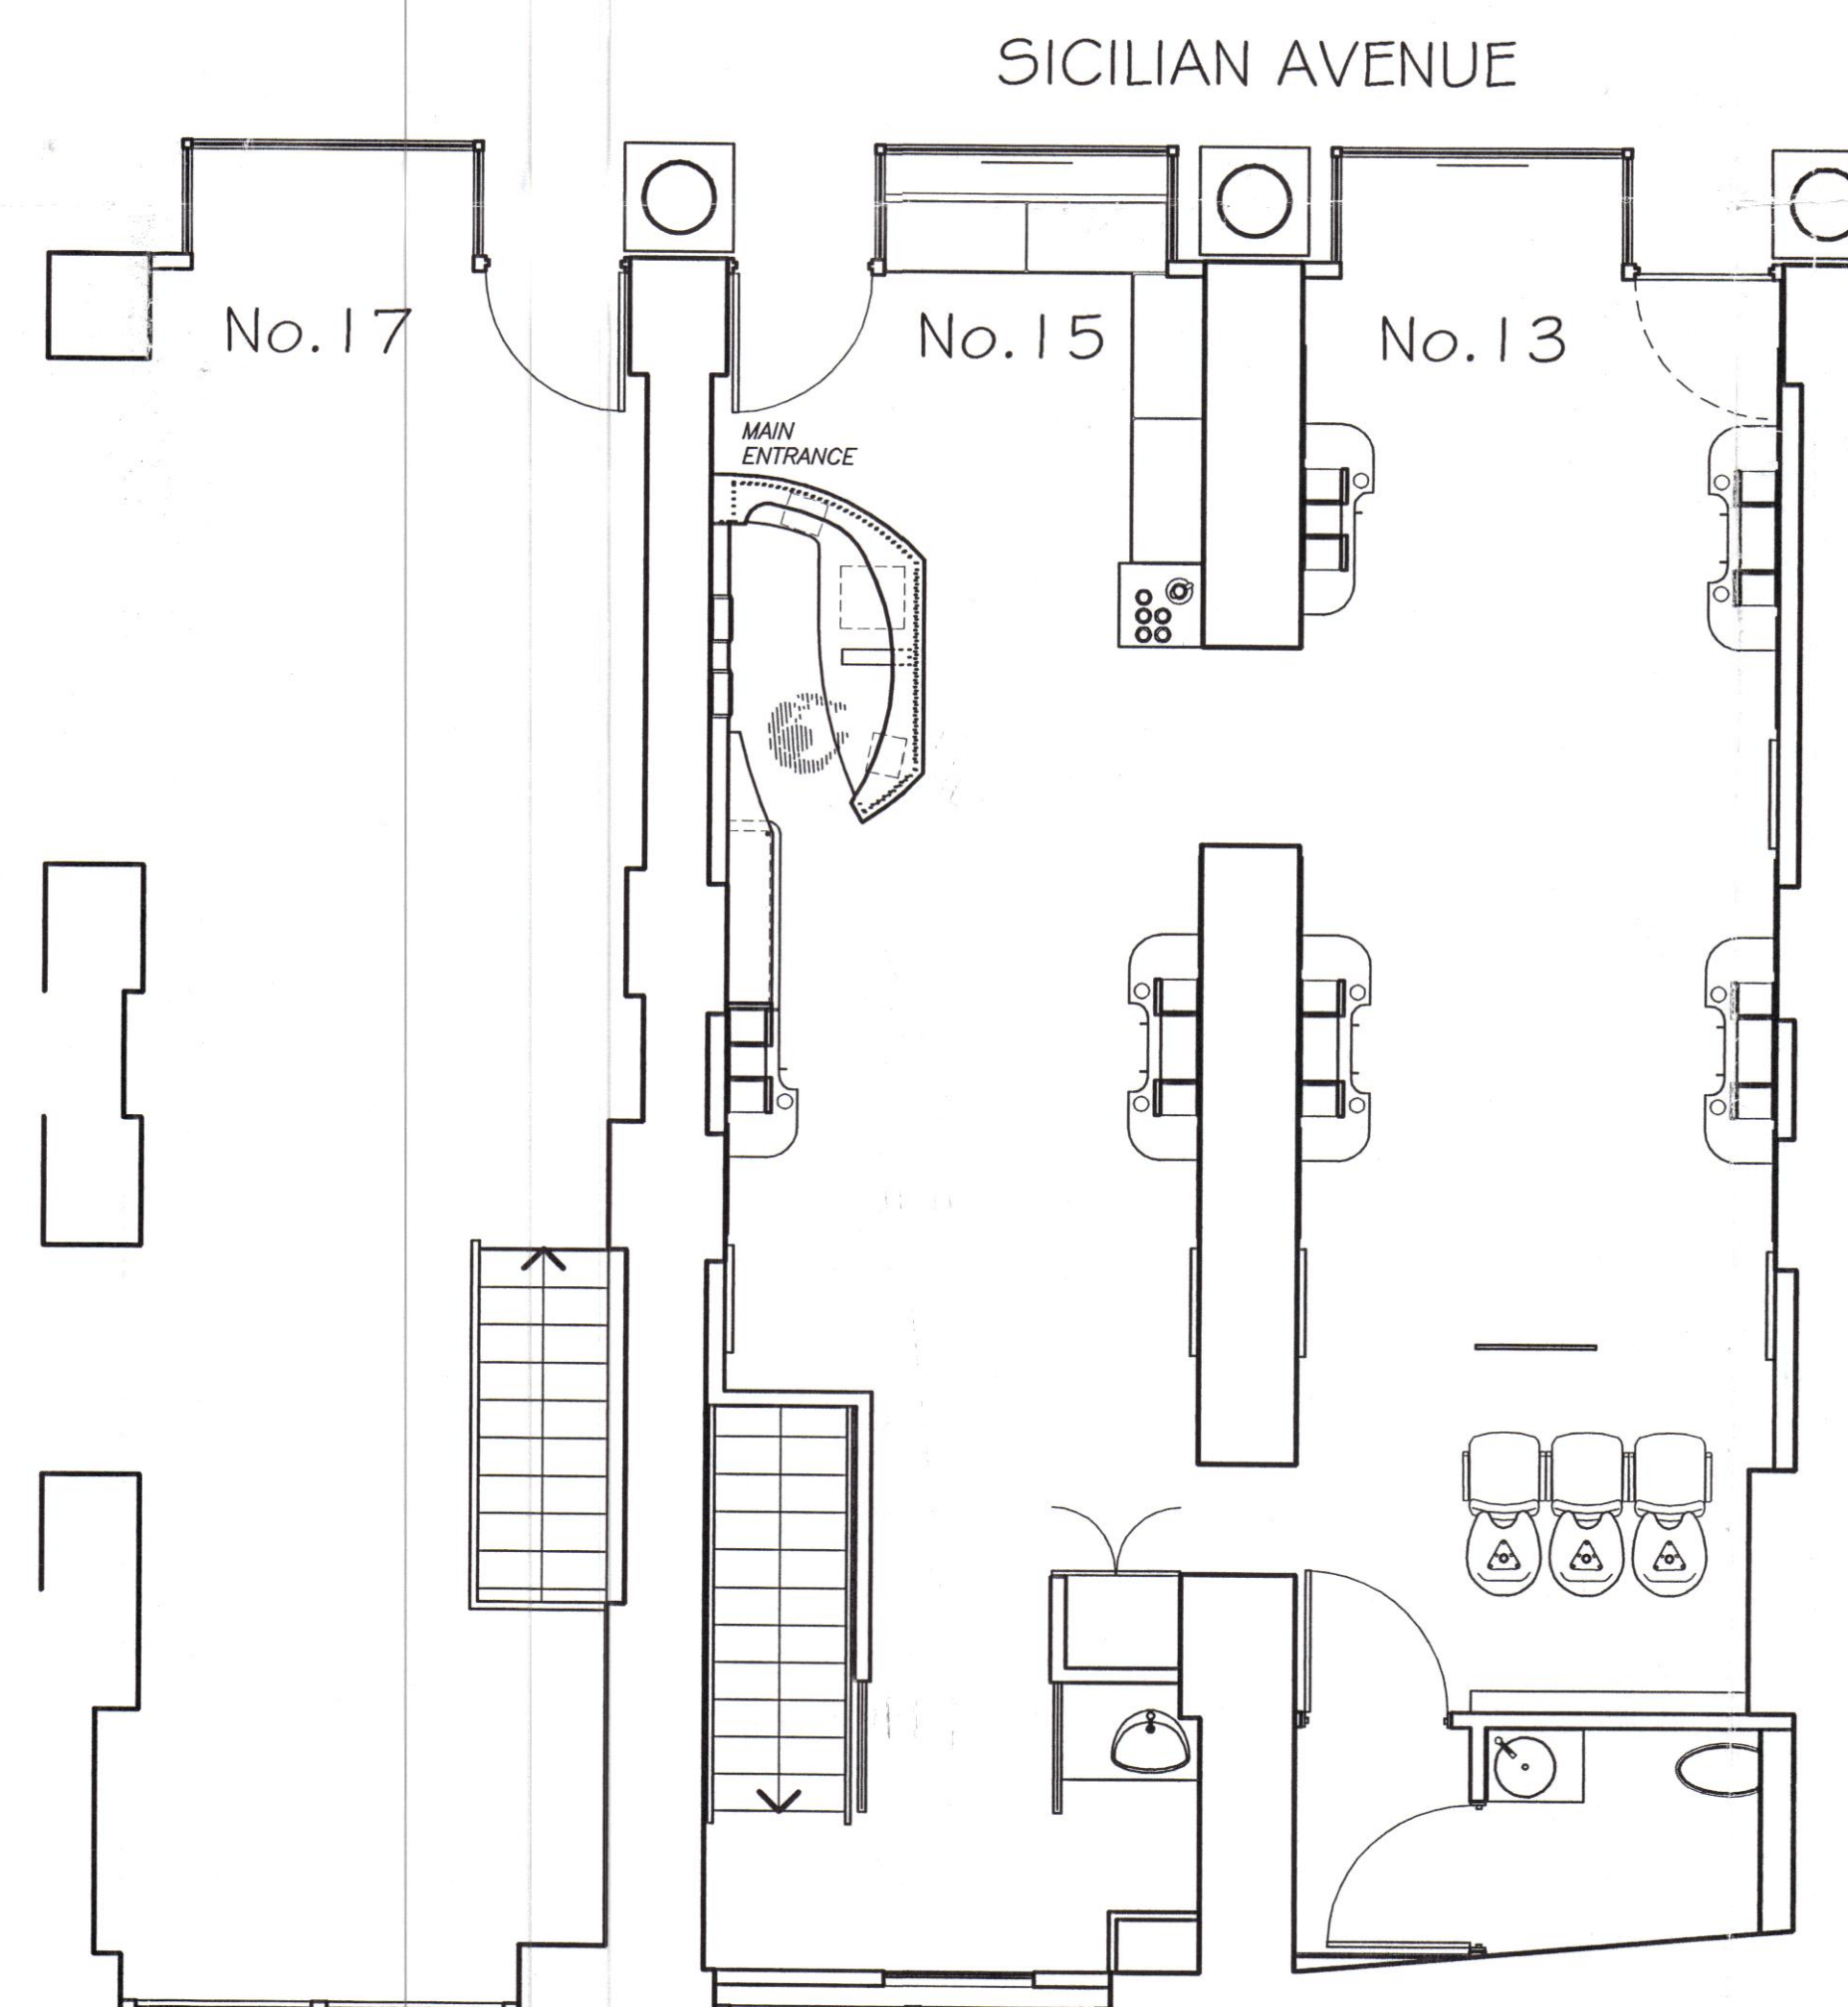

GROUND FLOOR AS EXISTING - 1:50
DRAWN FROM MEASURED SURVEY



LONDON BOROUGH OF CAMDEN
TOWN AND COUNTRY PLANNING ACTS
15 SEP 2000
RECOMMENDATION AGREED
ON BEHALF OF THE COUNCIL

SUTHERLAND SMITH
DESIGN GROUP

CLIENT BROOKS & BROOKS INTERNATIONAL
PROJECT SALON EXTENSION
LOCATION 17 SICILIAN AVENUE LONDON
TITLE EXISTING PLANS & LOCATION PLAN
SCALE @ A1 1:50; 1:1250
DRAWN 2nd MAY 2005
REVISED
DRAWING No 041205/1-101

8 Cruxfield Lane
London SE1 3JW
Tel +44 (0)20 7407 7487
Fax +44 (0)20 7407 7497
design@sutherlandsmith.co.uk
www.sutherlandsmith.co.uk