



NOTES

© SUTHERLAND SMITH
ALL DIMENSIONS TO BE CHECKED ON SITE

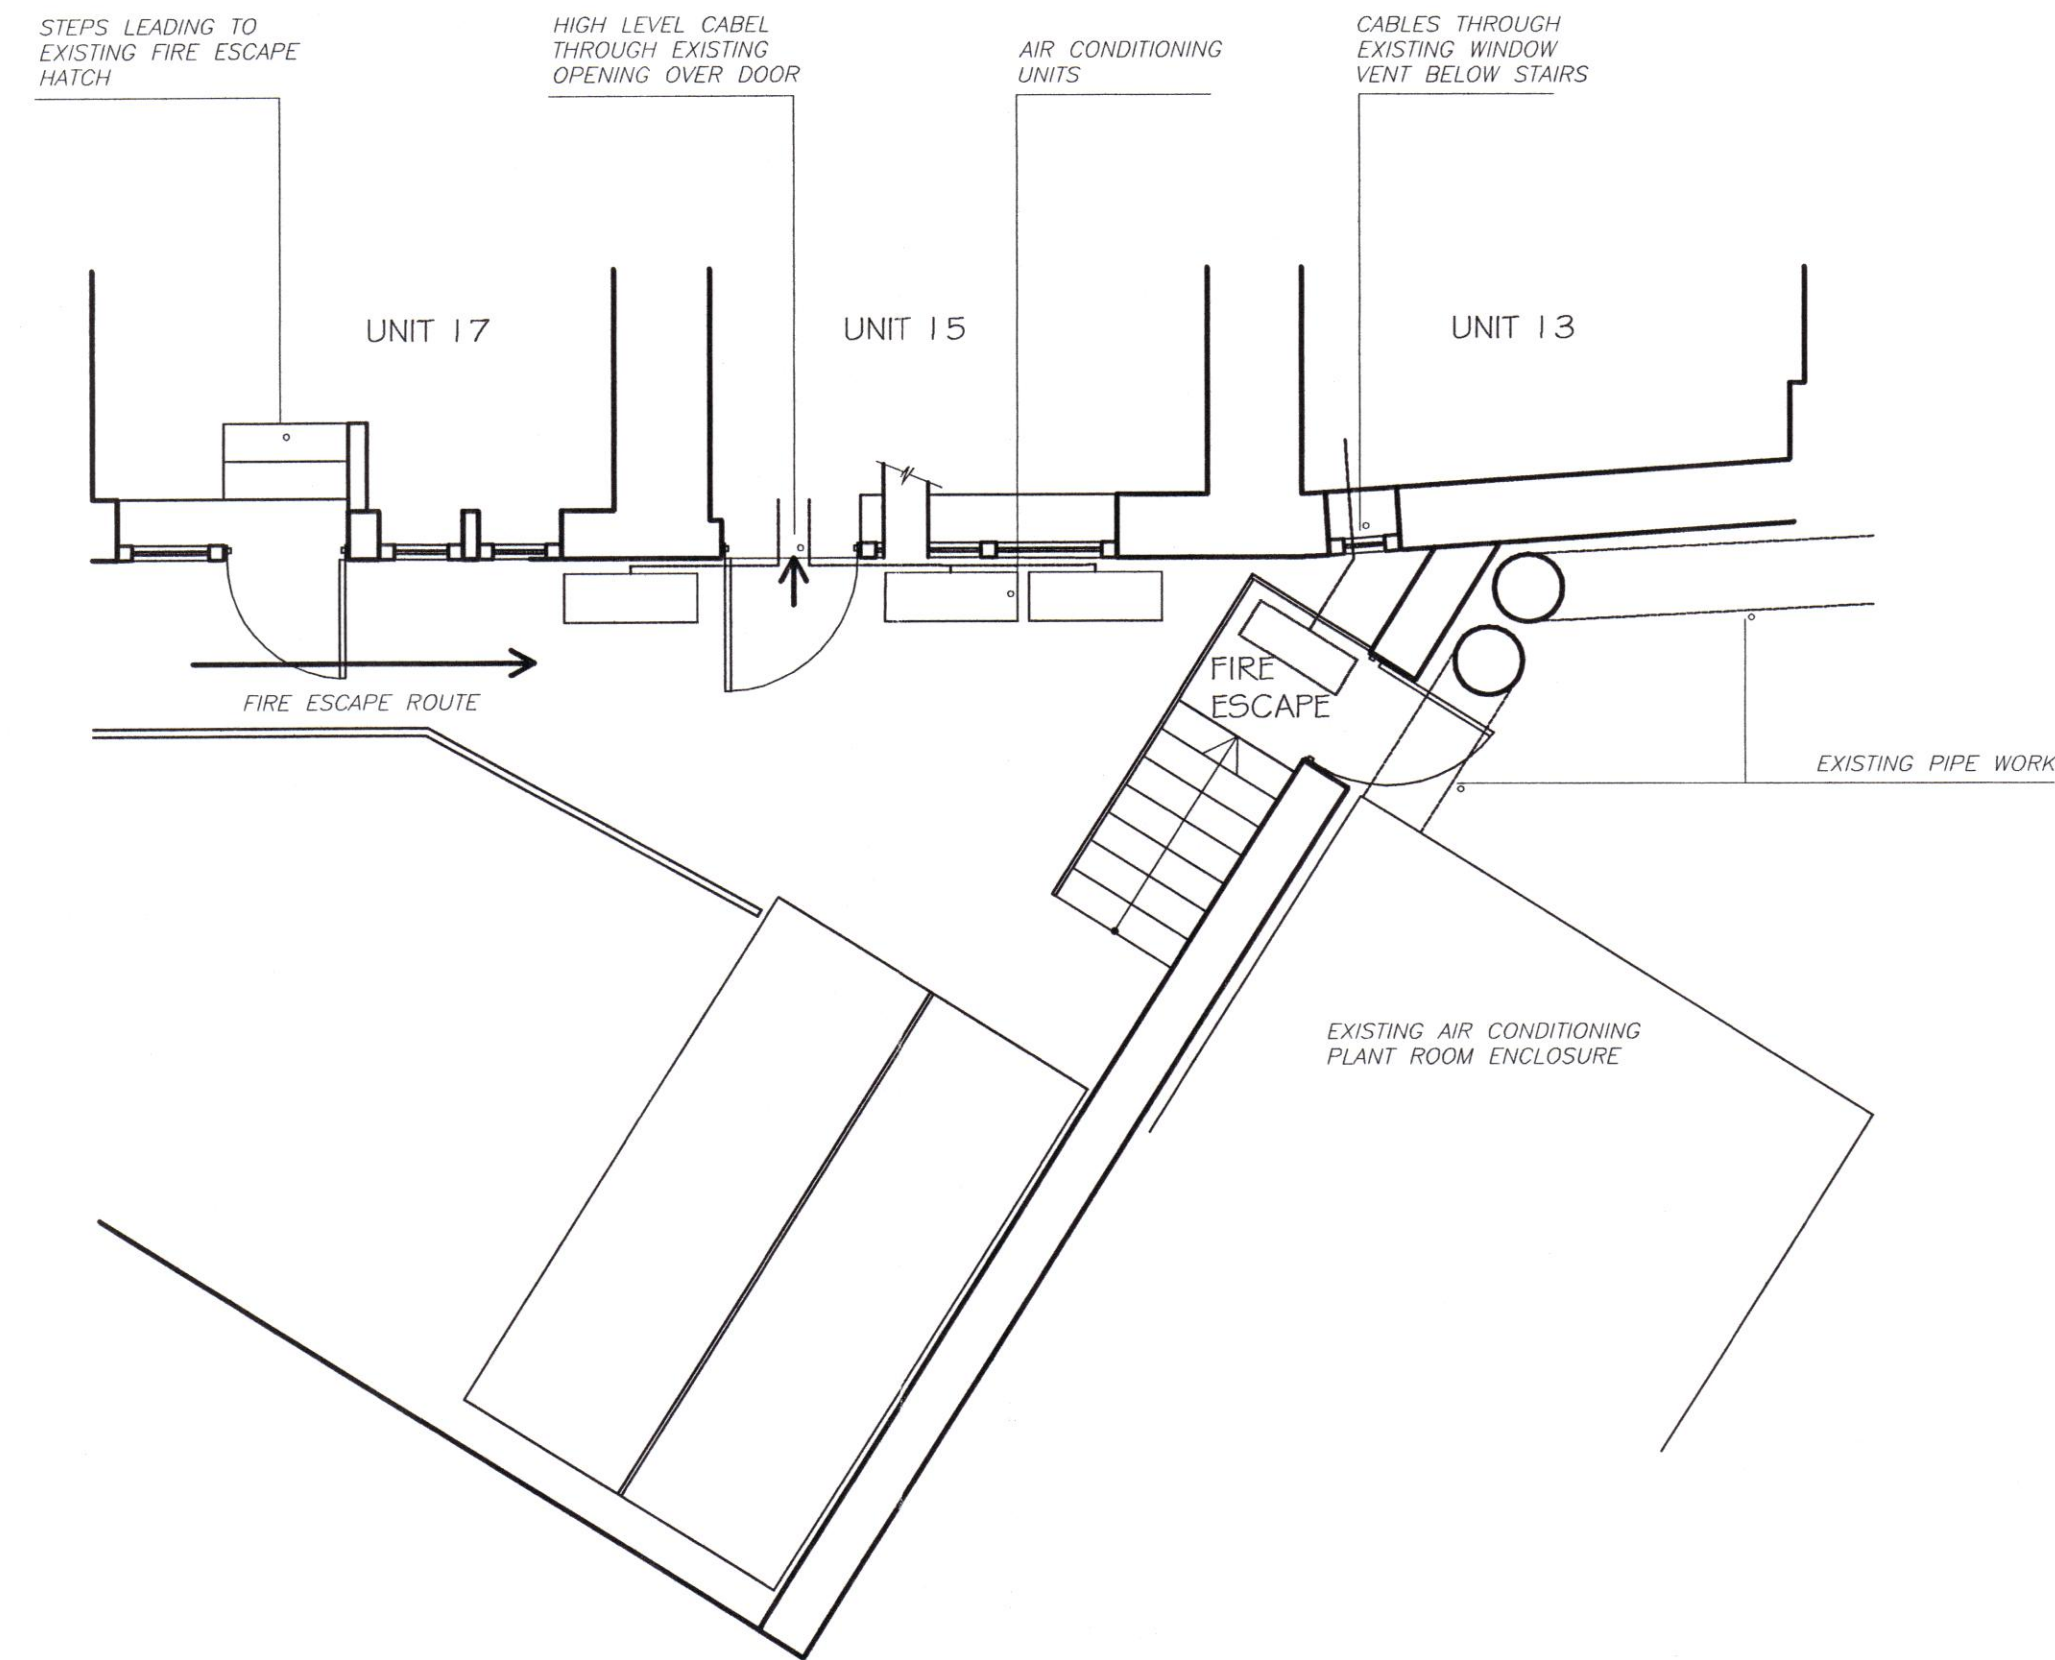

PLAN LAYOUT FOR REAR YARD

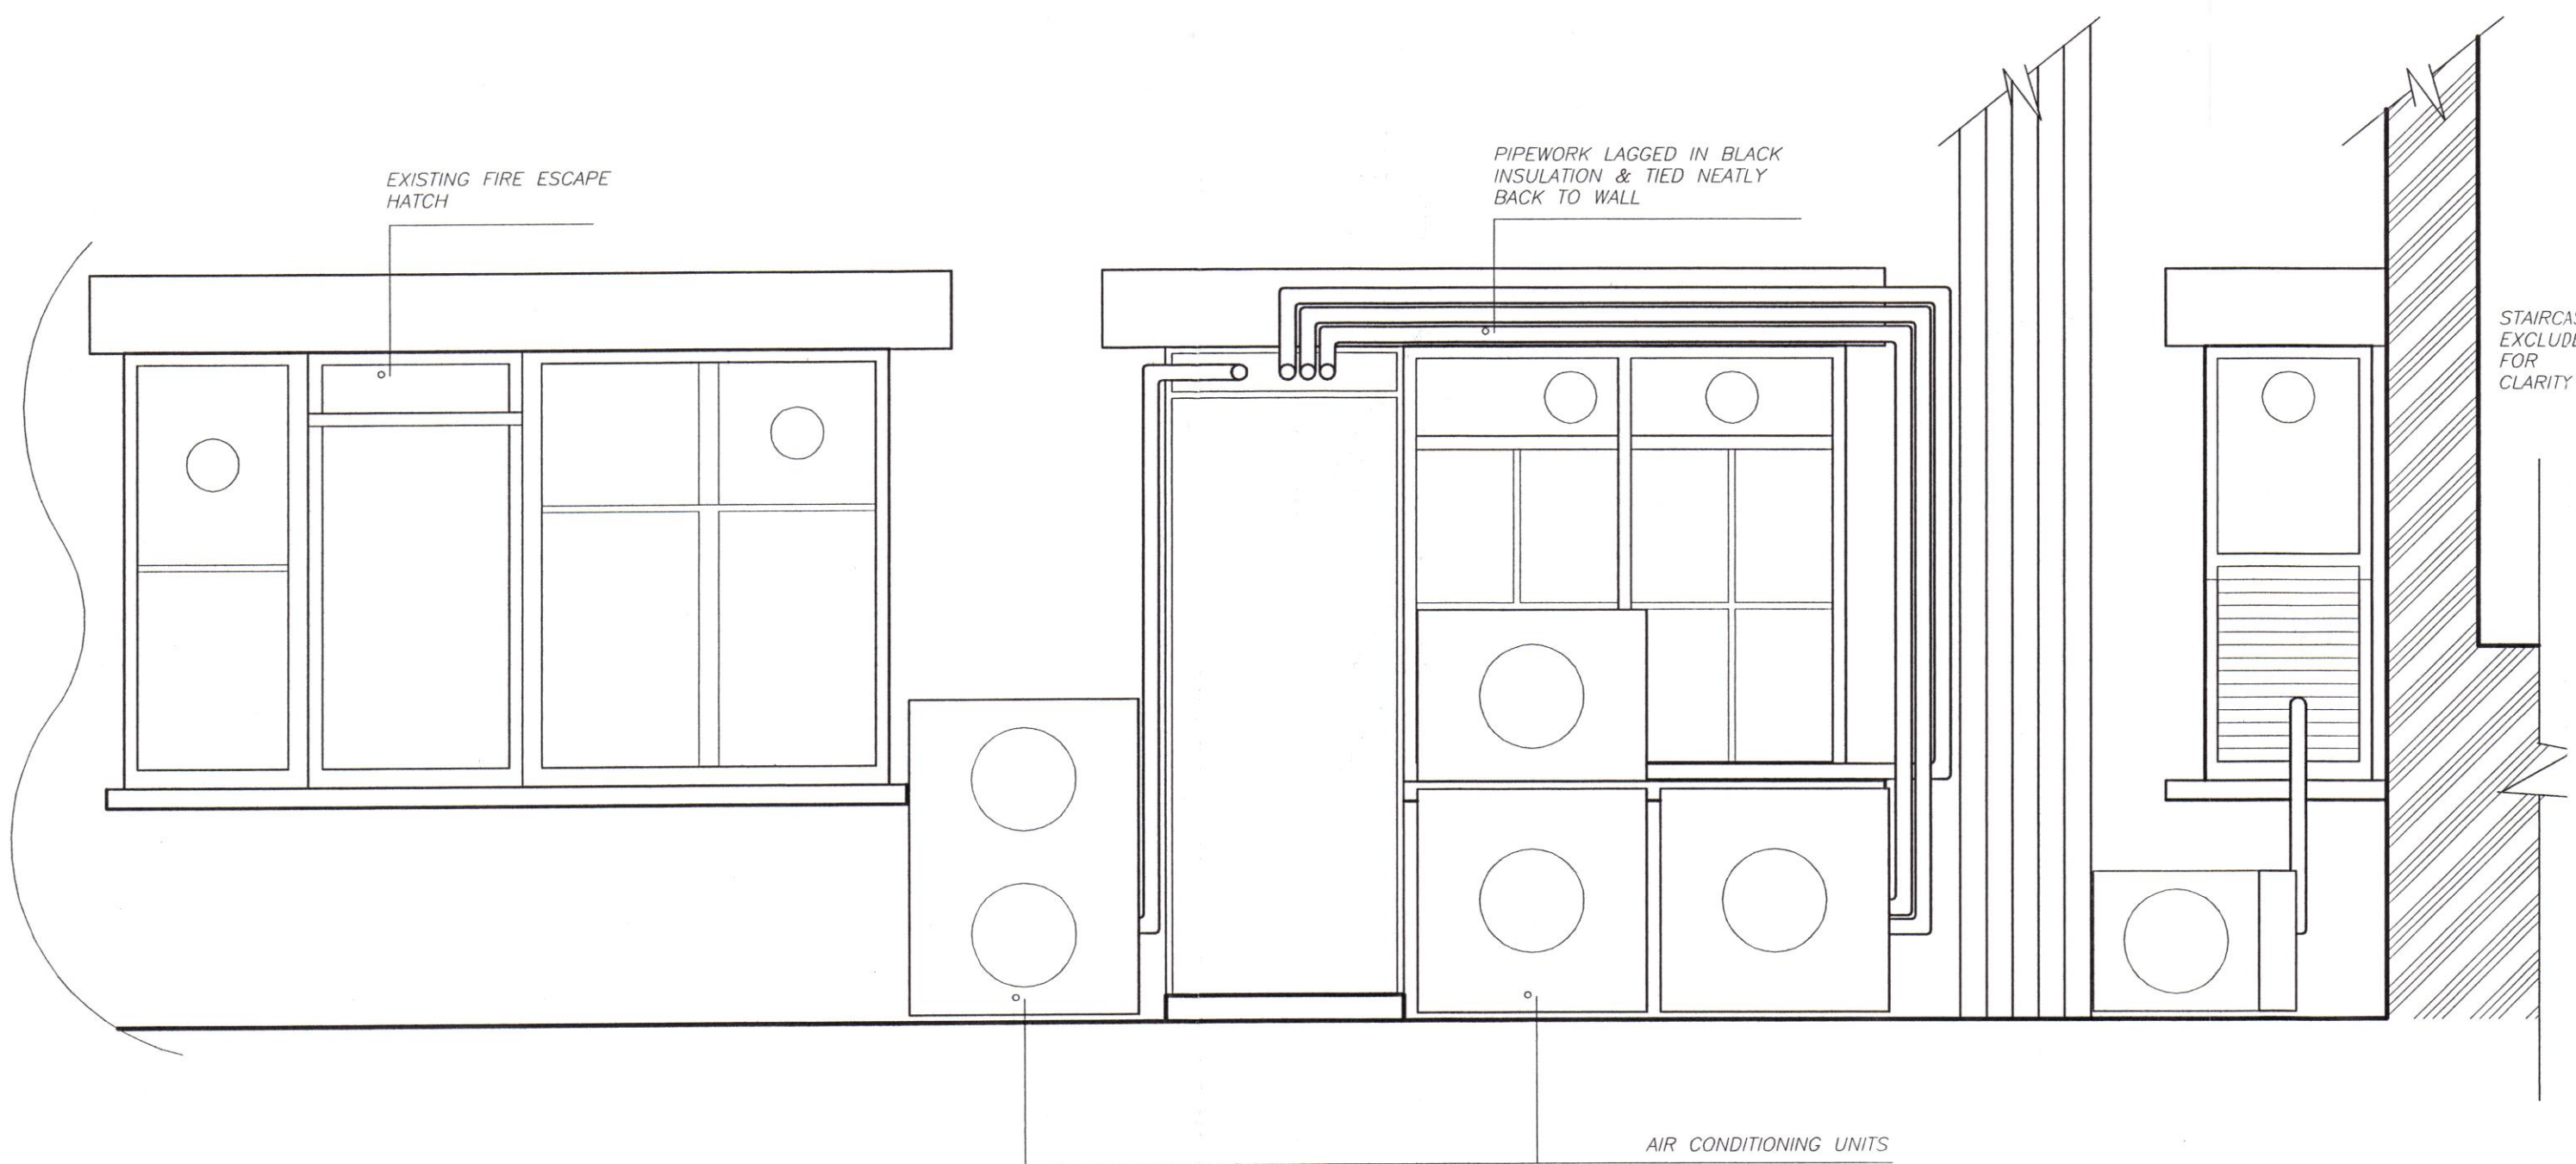

ELEVATION SCALE 1:25



ELEVATION LAYOUT FOR REAR YARD

LONDON BOROUGH OF CAMDEN
TOWN AND COUNTRY PLANNING ACTS
10 SEP 2005
RECOMMENDATION AGREED
ON BEHALF OF THE COUNCIL

RECEIVED
21 JUL 2005

REVISION A - 6TH JULY 2005
1 : ADD NOTES.

SUTHERLAND SMITH
DESIGN GROUP

CLIENT BROOKS & BROOKS
PROJECT SALON EXTENSION
LOCATION 13-17 SICILIAN AVENUE
TITLE EXISTING REAR PLAN & ELEVATION

SCALE @ A1 1:50; 1:25
DRAWN 4TH MAY 2005
REVISED 6TH JULY 2005
DRAWING No 041205 / 2-218 A

8 Crudfild Lane
London SE1 3JW
Tel +44 (0)20 7407 7407
Fax +44 (0)20 7407 7407
design@sutherlandsmith.co.uk
www.sutherlandsmith.co.uk