
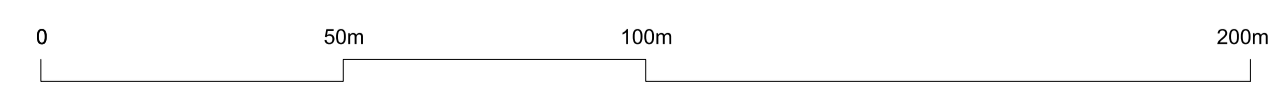
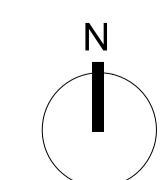


CDM:

Notes:

— DEVELOPMENT PLOT BOUNDARY

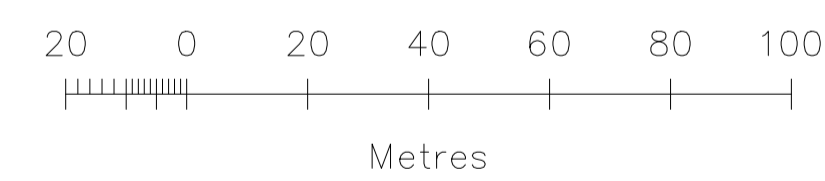

Revision history:

P1 10/02/2020 Issued for Planning
 Project: Commonwealth House
 Drawing title: Location Plan

1975 PL 100 Rev. P01

Scale: 1:1250@A1 / 1:2500@A3

1 Pine Street
 London EC1R 0JH
 0207 833 8533
 orms@orms.co.uk
 orms.co.uk
 Do not scale. All dimensions to be confirmed on site.
 Information contained in this drawing is the sole
 copyright of Orms designers + architects ltd and is
 not to be reproduced without permission.