


PLANNING

Issued 19.05.20

Revision 3

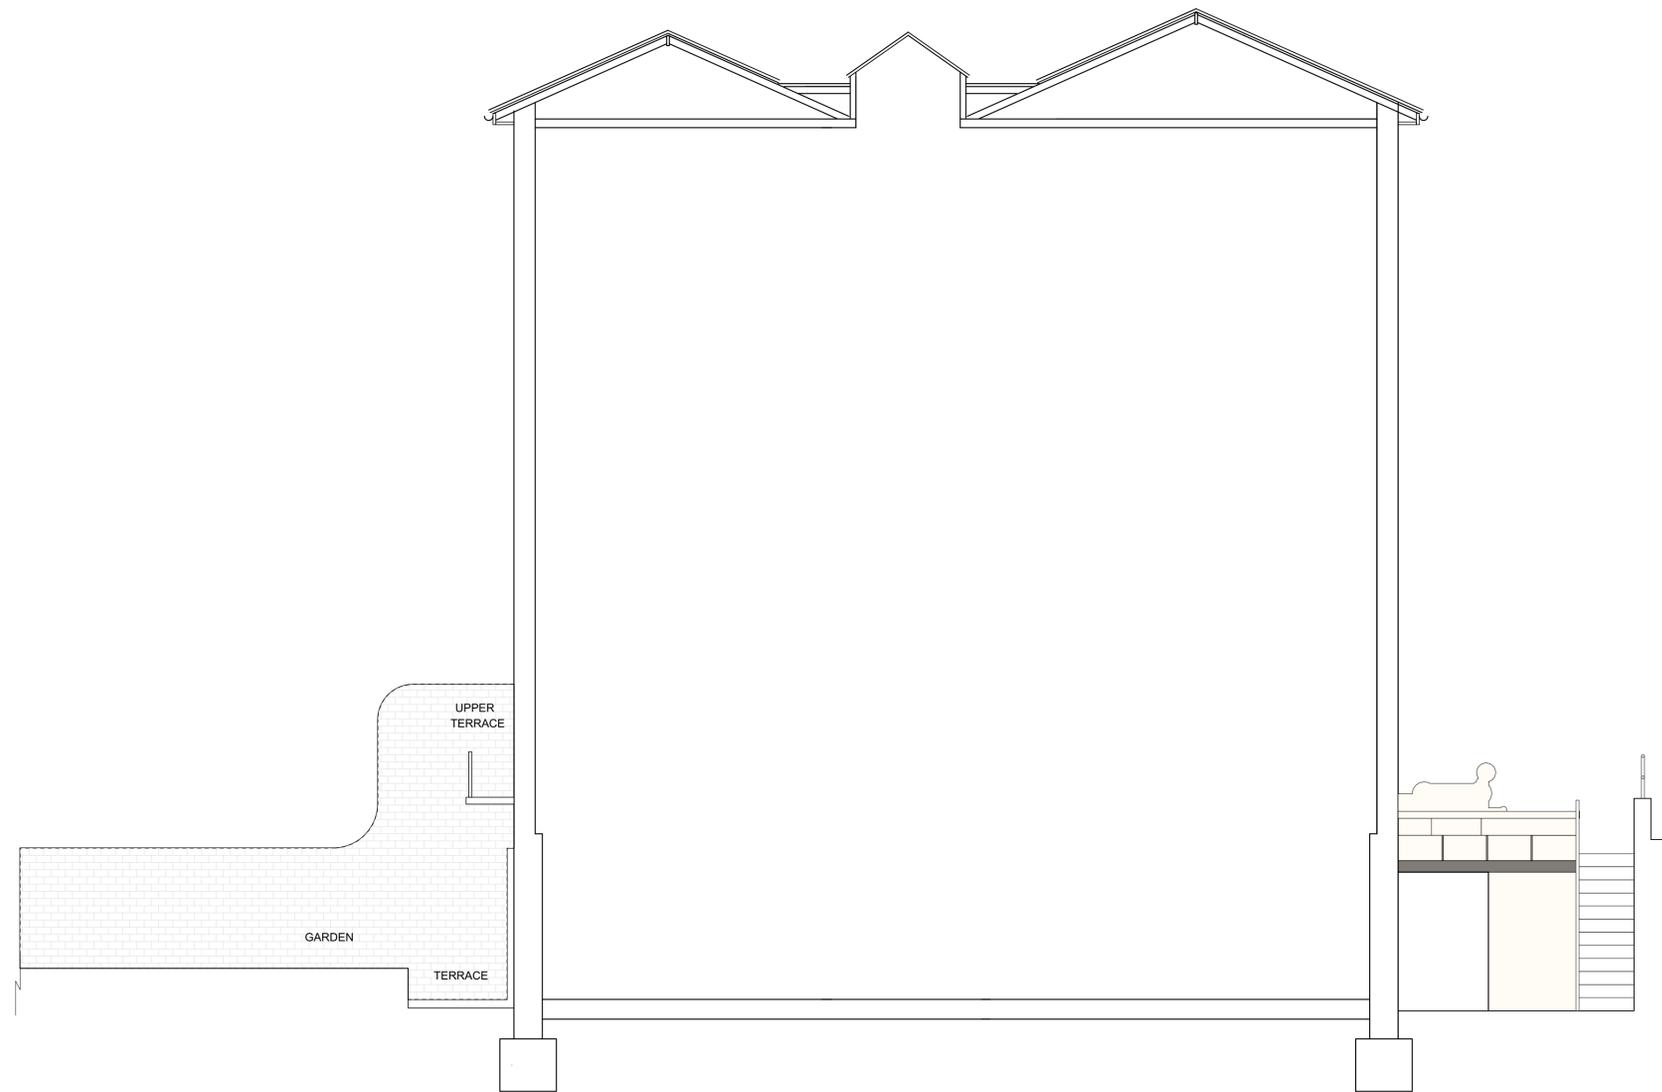

Existing Section AA  
Scale: 1:50



- 1. Do not scale this drawing.
- 2. For structural dimensions and details see Structural Engineers drawings.
- 3. All dimensions to be checked on site prior to commencement of any works or preparation of any shop drawings.
- 4. All errors in co-ordinates, levels and dimensions, are to be reported to the Architect.
- 5. All temporary works to be responsibility of the contractor.
- 6. This drawing to be read in conjunction with all relevant Architect's drawings and specifications and with other Consultant's Information.

Unit 4, Iron Bridge House London NW1 8BD  
020 76108 300 info@scenesmith.com

© SCENESMITH LTD 2018

PROJECT 30 Regents Park Road

TITLE Existing Section AA

DWG No 1910 (P) 200

DATE 19.05.20

REVISION 3

SCALE 1:50 @ A1

SCENESMITH