
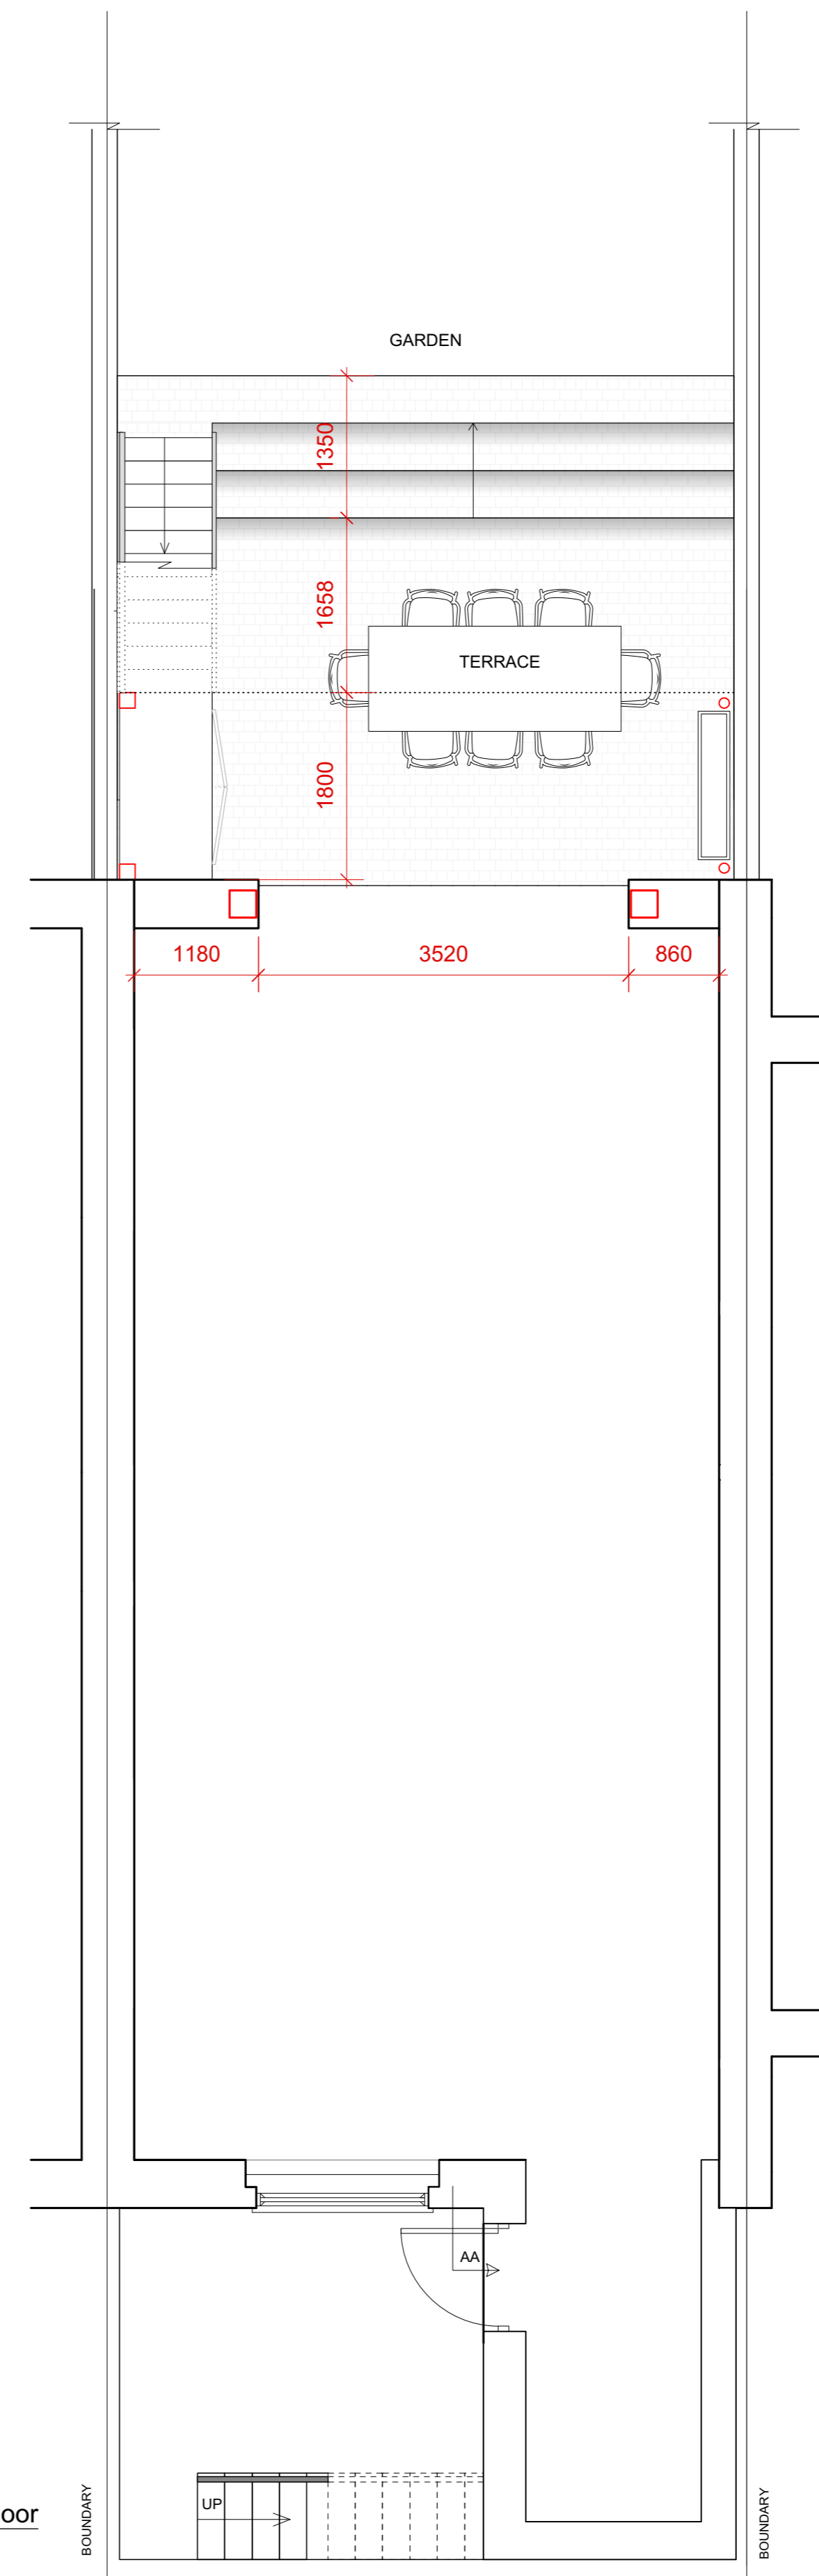


PLANNING

Issued 19.05.20


Revision 4

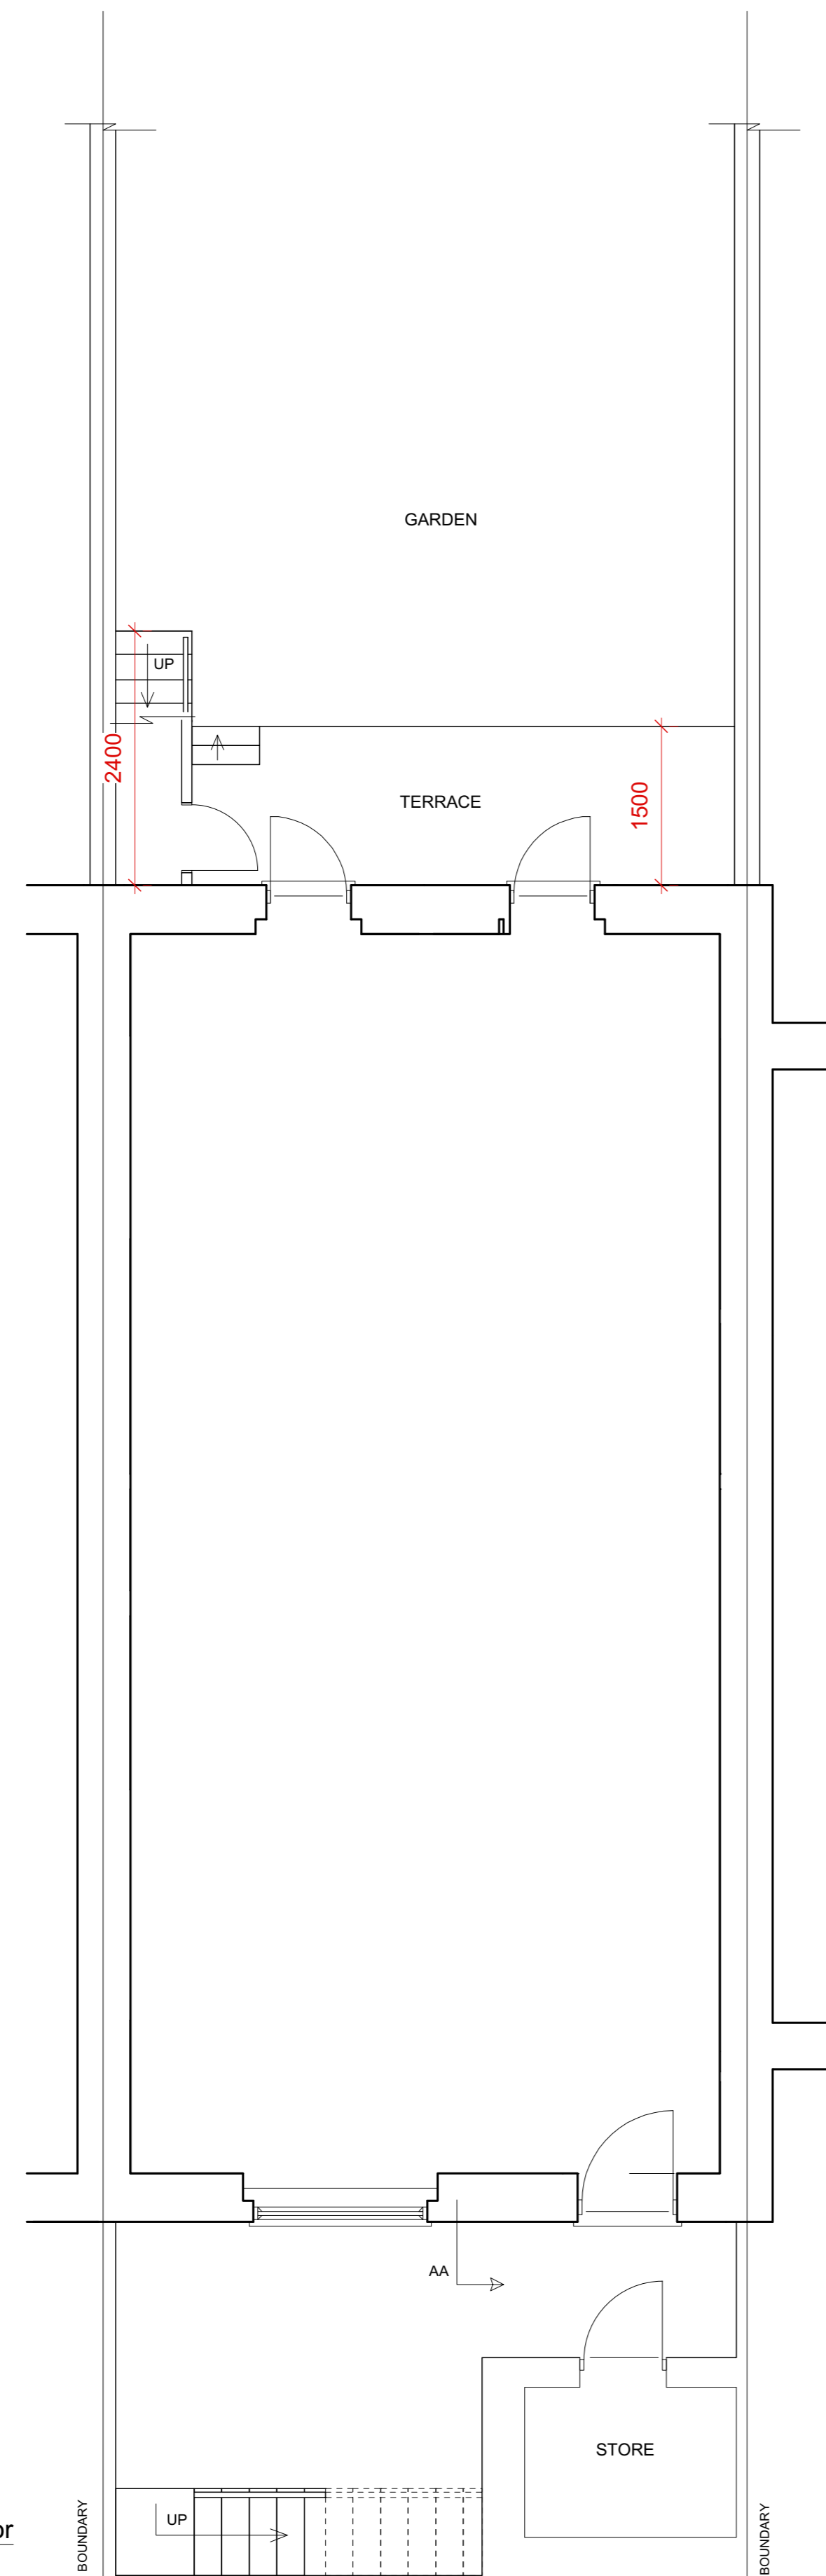

Red elements show position of new structural columns to support new steel beam and new balcony on ground floor.

Coal store beneath entrance steps to be incorporated into the main house. Access to the street will be retained through a new door.

LG FLOOR

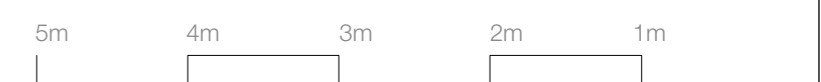

1. Do not scale this drawing.
2. For structural dimensions and details see Structural Engineers drawings.
3. All dimensions to be checked on site prior to commencement of any works or preparation of any shop drawings.
4. All errors in co-ordinates, levels and dimensions, are to be reported to the Architect.
5. All temporary works to be responsibility of the contractor.
6. This drawing to be read in conjunction with all relevant Architect's drawings and specifications and with other Consultant's Information.

Unit 4, Iron Bridge House London NW1 8BD  
020 76108 300 info@scenesmith.com

© SCENESMITH LTD 2018

PROJECT 30 Regents Park Road

TITLE Existing & Proposed Lower Ground Floor

DWG No 1910 (P) 100

DATE 19.05.20	REVISION 4	SCALE 1:50 @ A1
---------------	------------	-----------------

SCENESMITH