

NOTES



DO NOT SCALE FROM THIS DRAWING

PLANNING

NOTE:

This drawing is submitted as part of a planning, listed building or conservation area consent application and is not intended for any other purpose.

All plans, sections & elevations are based on measured readings and any scaled dimension should not be relied upon to give an accurate measurement.

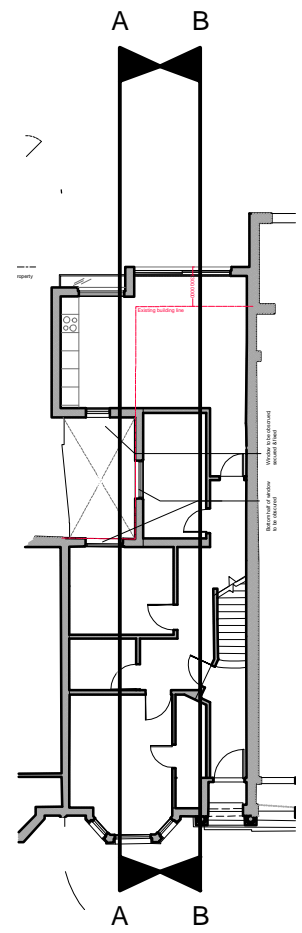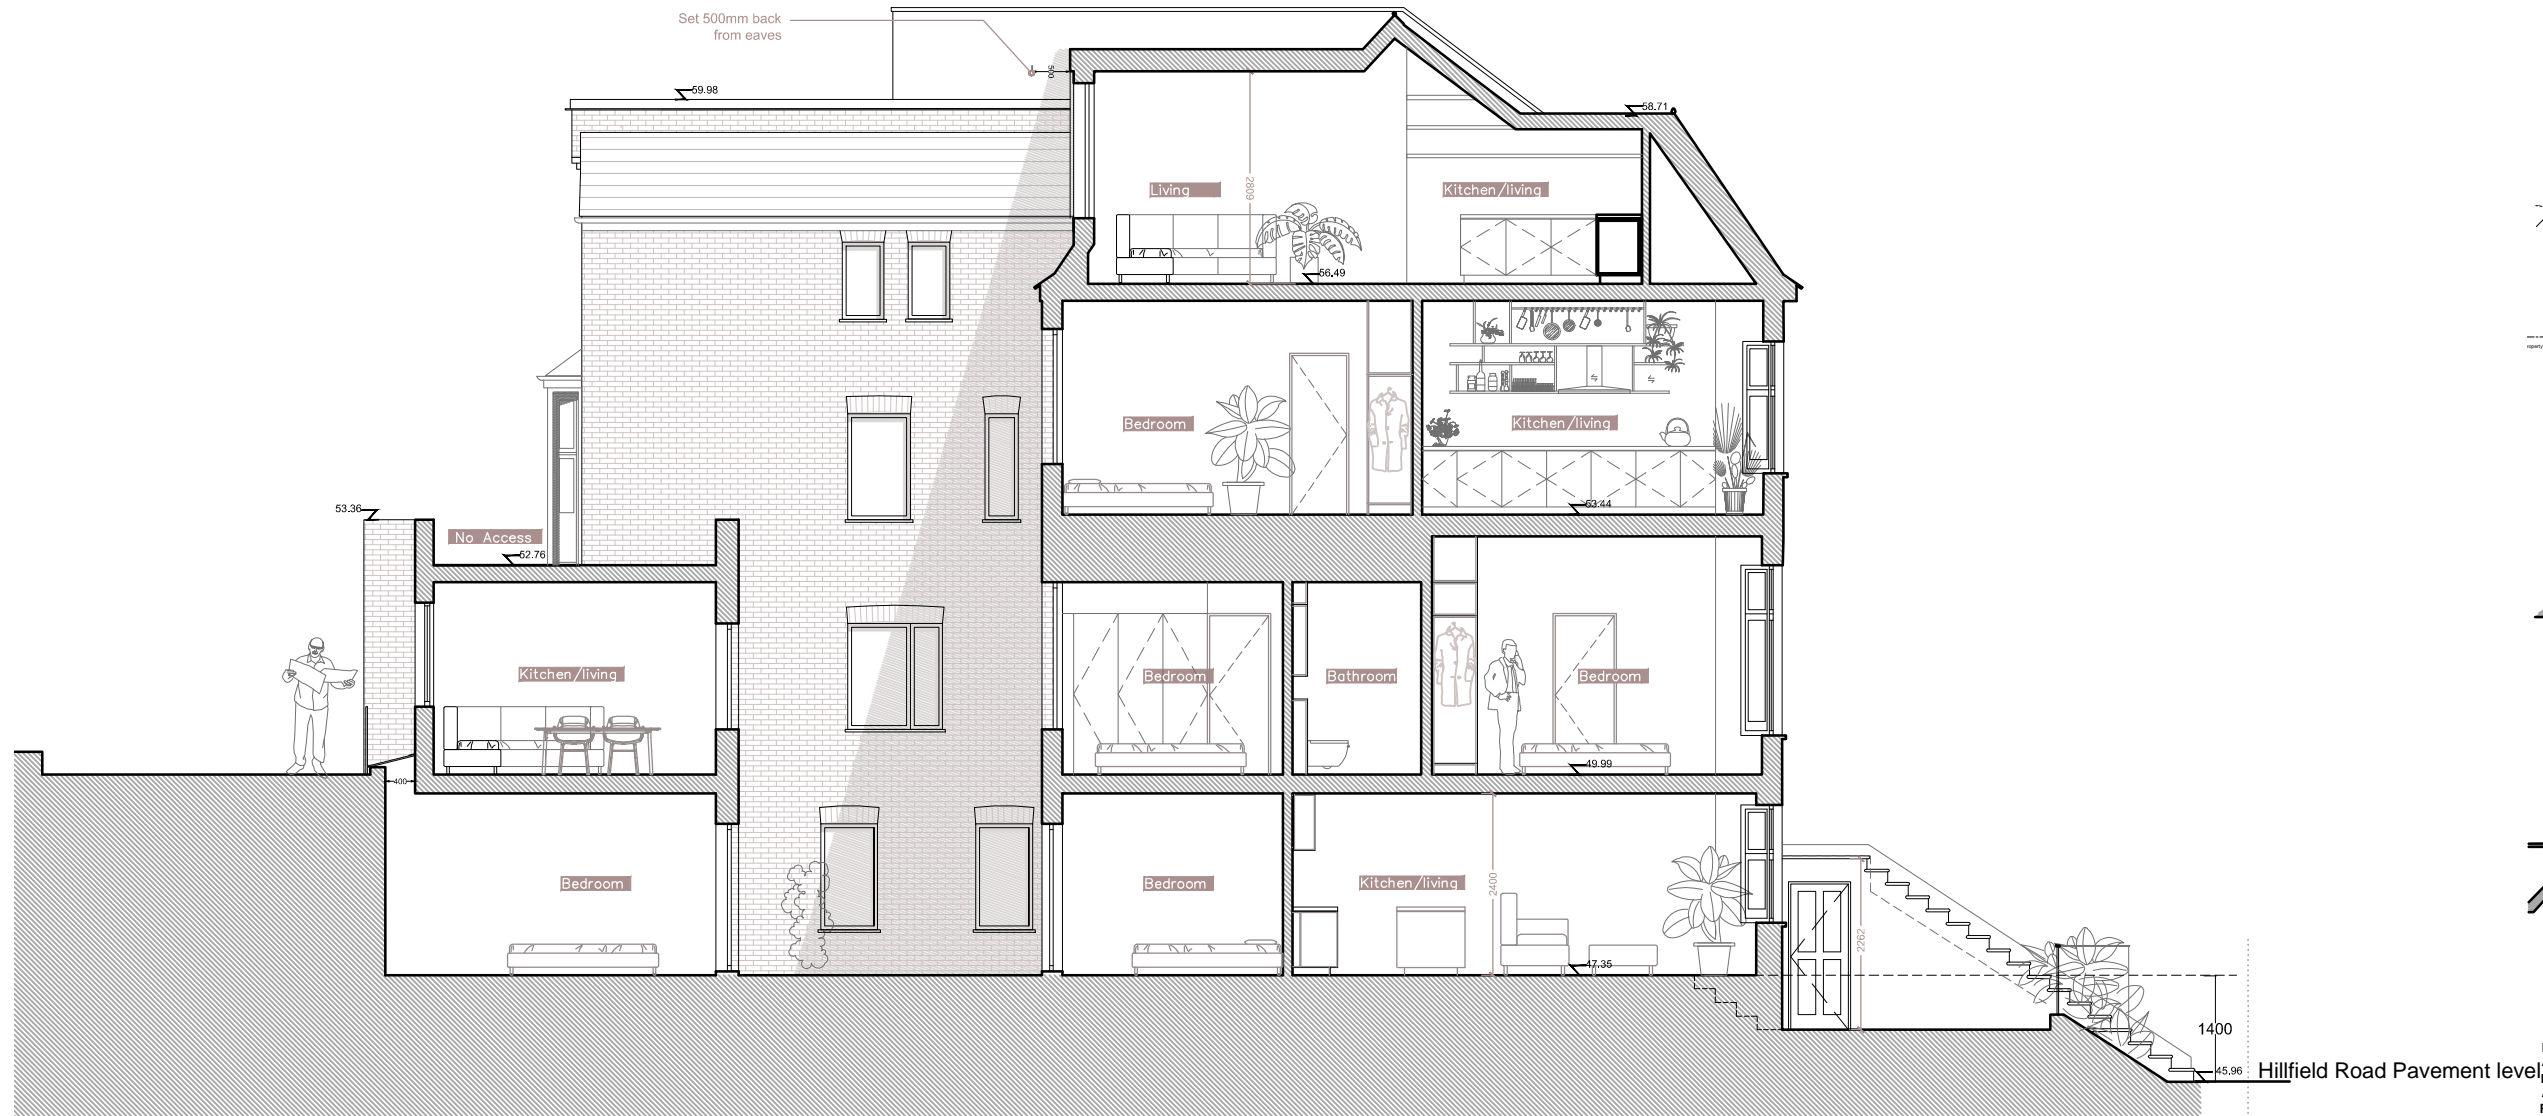

Proposed Section AA - 1:100@A3

Revision A	Adaptations to rear dormer	18.09.19
Revision B	Adaptations to dormer	04.10.19
Revision C	Adaptations to lightwell	20/03/20
Revision D	Adaptations to lightwell	05/07/20
Revision E	Removal of rear terrace	20/05/20

**Martin Evans Architects**  
 18 Charlotte Road  
 London EC2A 3PB  
 tel 020 7729 2474

**JOB**  
 Hillfield Road  
 London  
 NW6

**TITLE**  
 Proposed  
 Sections AA

<b>DATE</b>	15.11.2019
<b>SCALE</b>	1:100 @ A3
<b>DRAWN</b>	G.R.

**DRAWING NO.** HFR-PL-PRO\_10E

