



Contractors are to check all levels and dimensions before work is begun and any discrepancies are to be referred to the architect.


REV	DATE	DESCRIPTION	DWN	CHKD

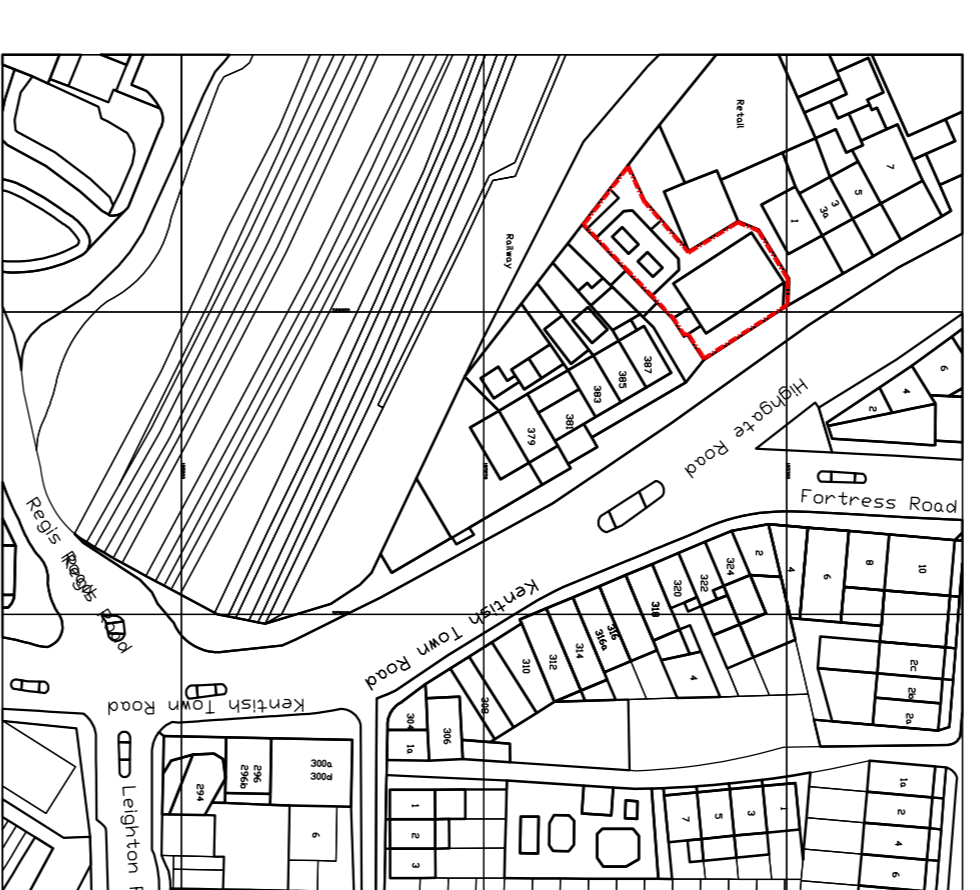


SITE LOCATION PLAN @ 1:1250

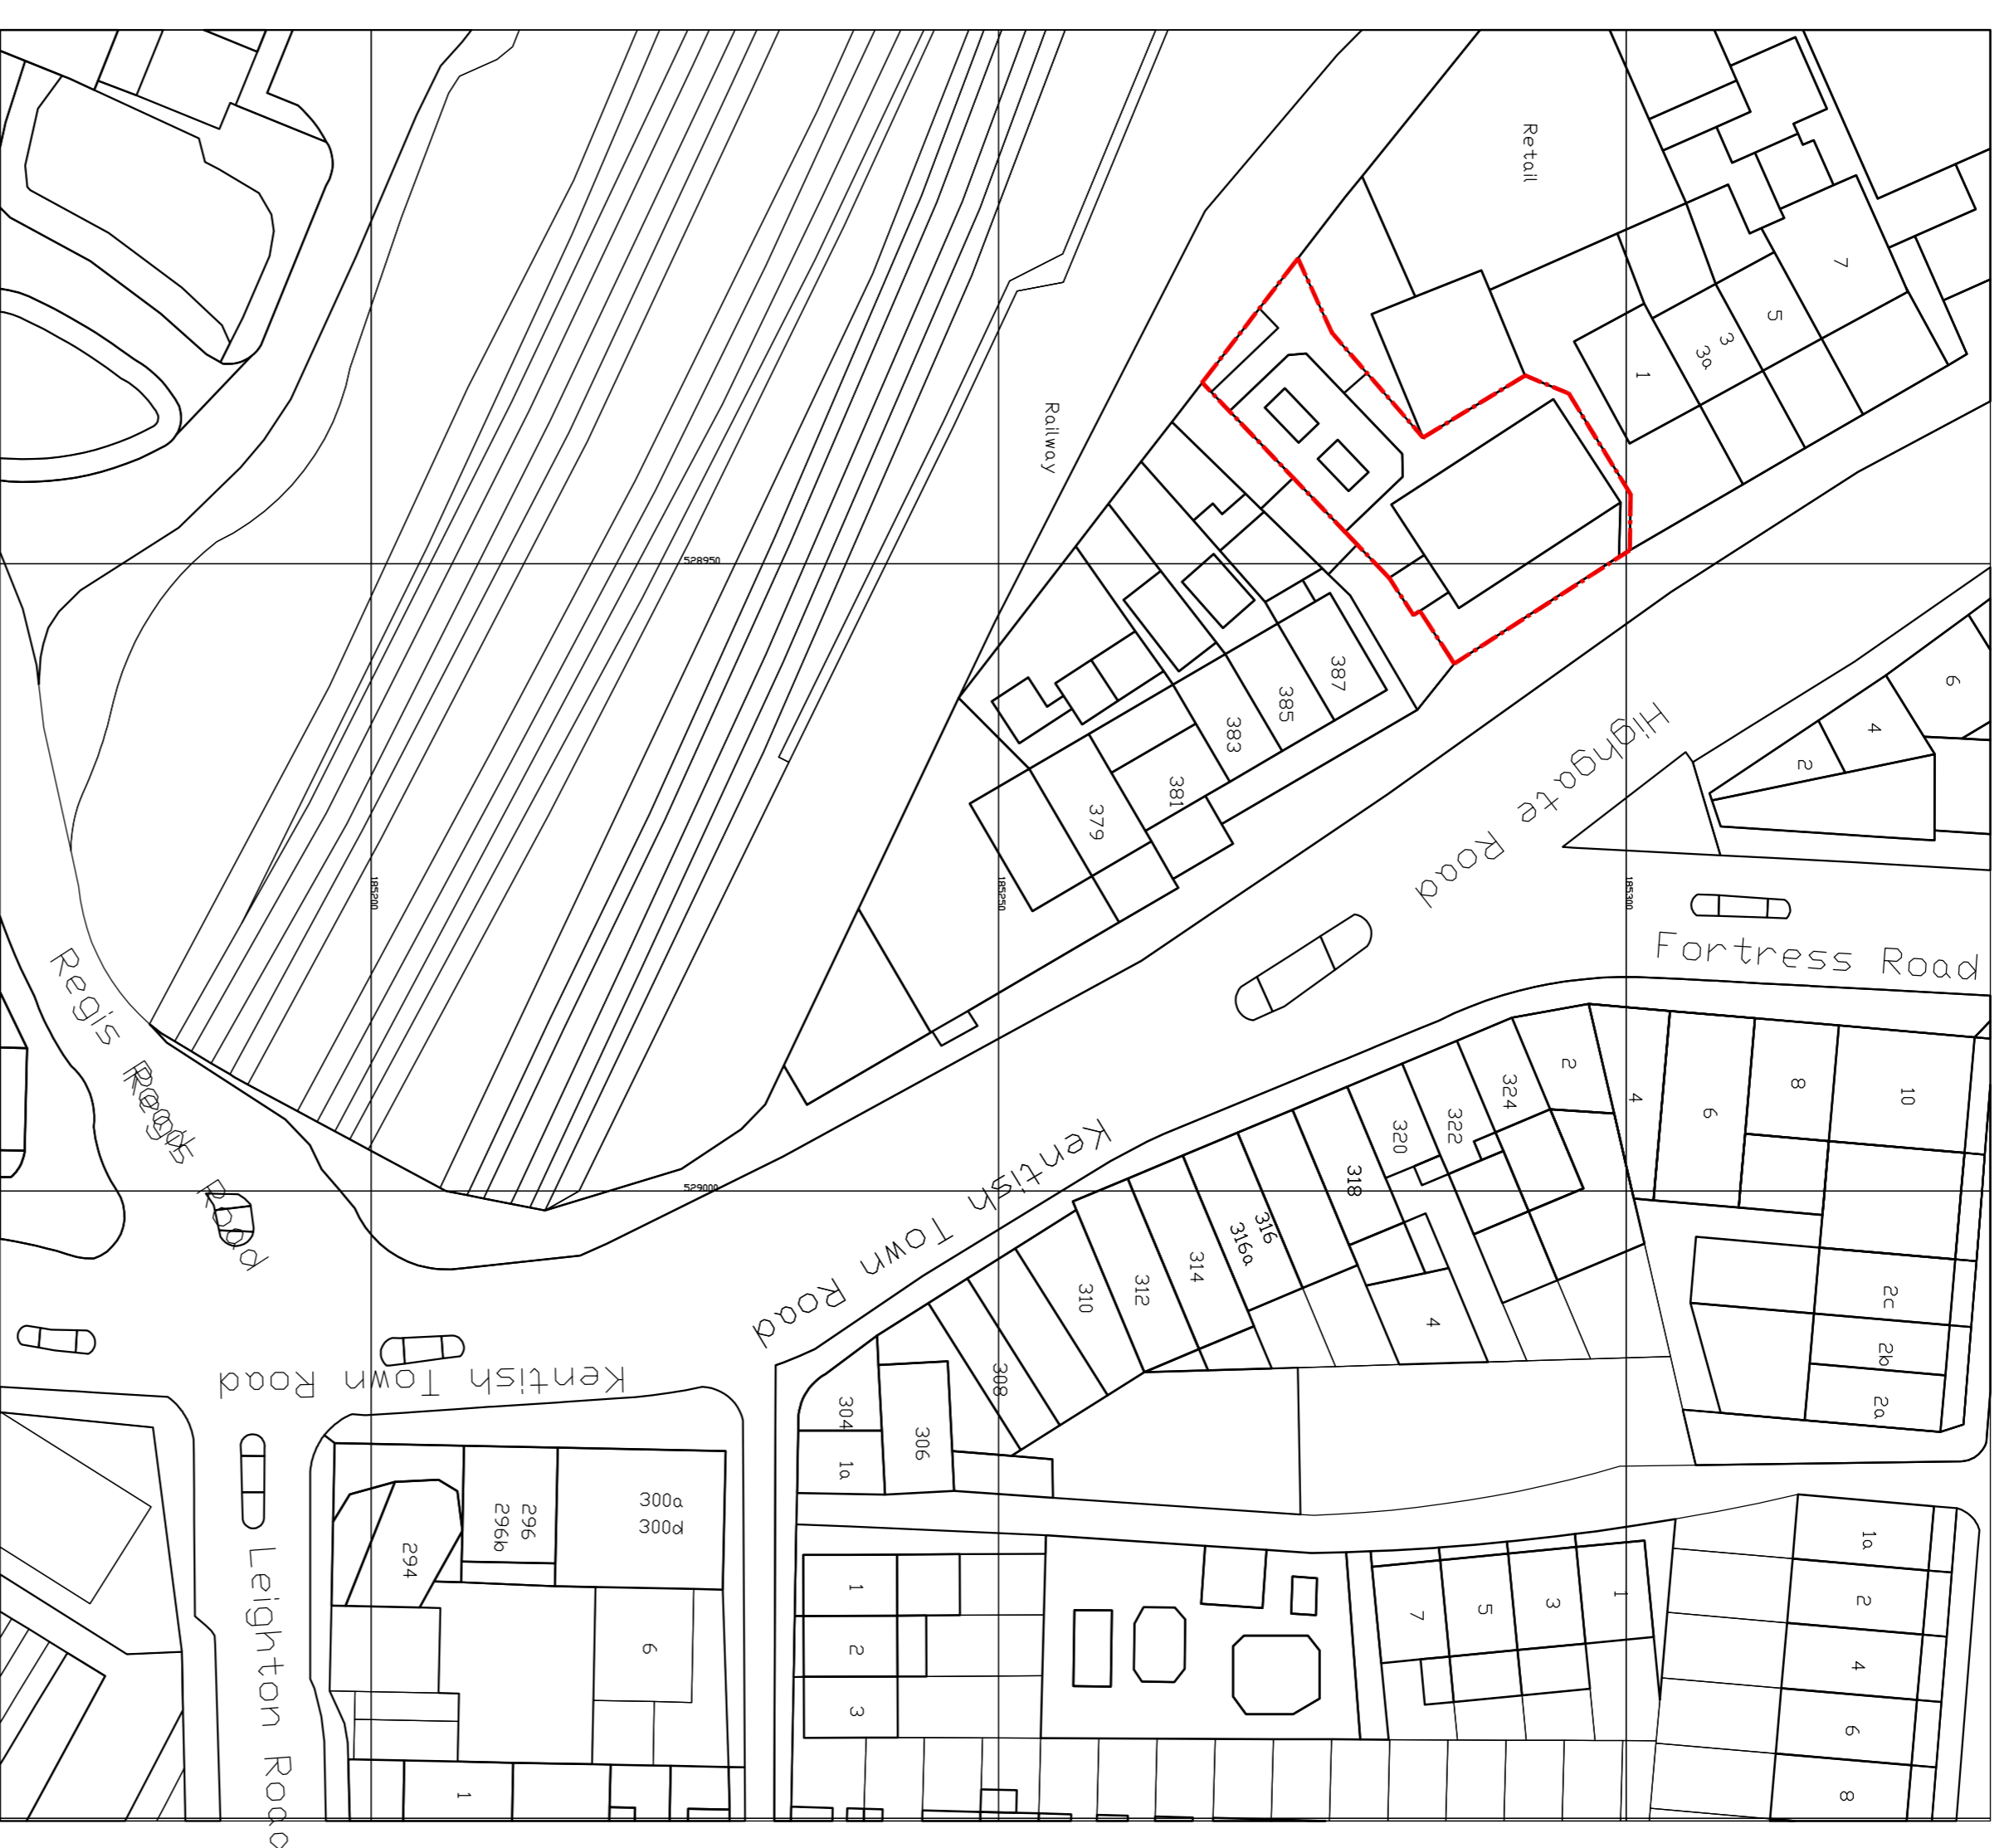

BLOCK PLAN @ 1:500

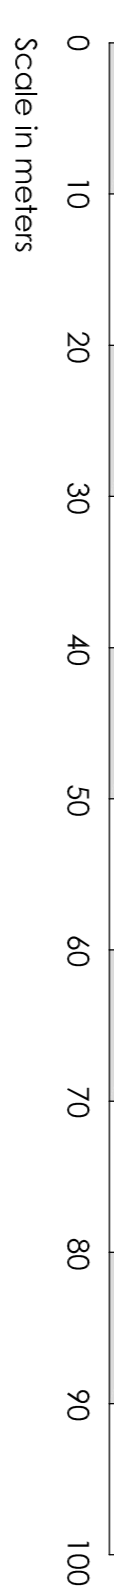

© UKMap Copyright. The GeoInformation Group 2013 Licence No. LANDMUN00003121118*

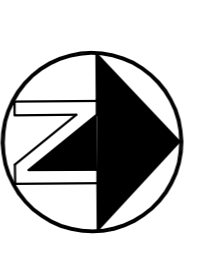

LAP Architects - Interior Designers Limited
 GREAT SUBSTANTO SCHOOL HOUSE, 70 LONDON ROAD,
 BILLCOMBE, ESSEX, CM17 9LD
 TEL: 01277 632306 FAX: 01277 632307 E-MAIL: admin@lap-architects.co.uk
 www.lap-architects.com

project
 The Ball and Gate
 389 Kentish Town Road
 London, NW5 2TJ

client
 Young & Co's Brewery PLC

drawing title
 Block and Location Plans

revision number	revision
7747-501	

scale	drawn	checked	date
1:500/1:250 @ A1	CP	RL/CP	

This drawing is the property of LAP Architects. It is not to be used for any other project without the written consent of LAP Architects. It is not to be reproduced or distributed without the written consent of LAP Architects. It is not to be used for any other project without the written consent of LAP Architects. It is not to be reproduced or distributed without the written consent of LAP Architects.