



Contractors are to check all levels and dimensions before work is put in hand, and any discrepancies are to be referred to the architects

REV	DATE	DESCRIPTION	DWN	CHKD
-----	------	-------------	-----	------

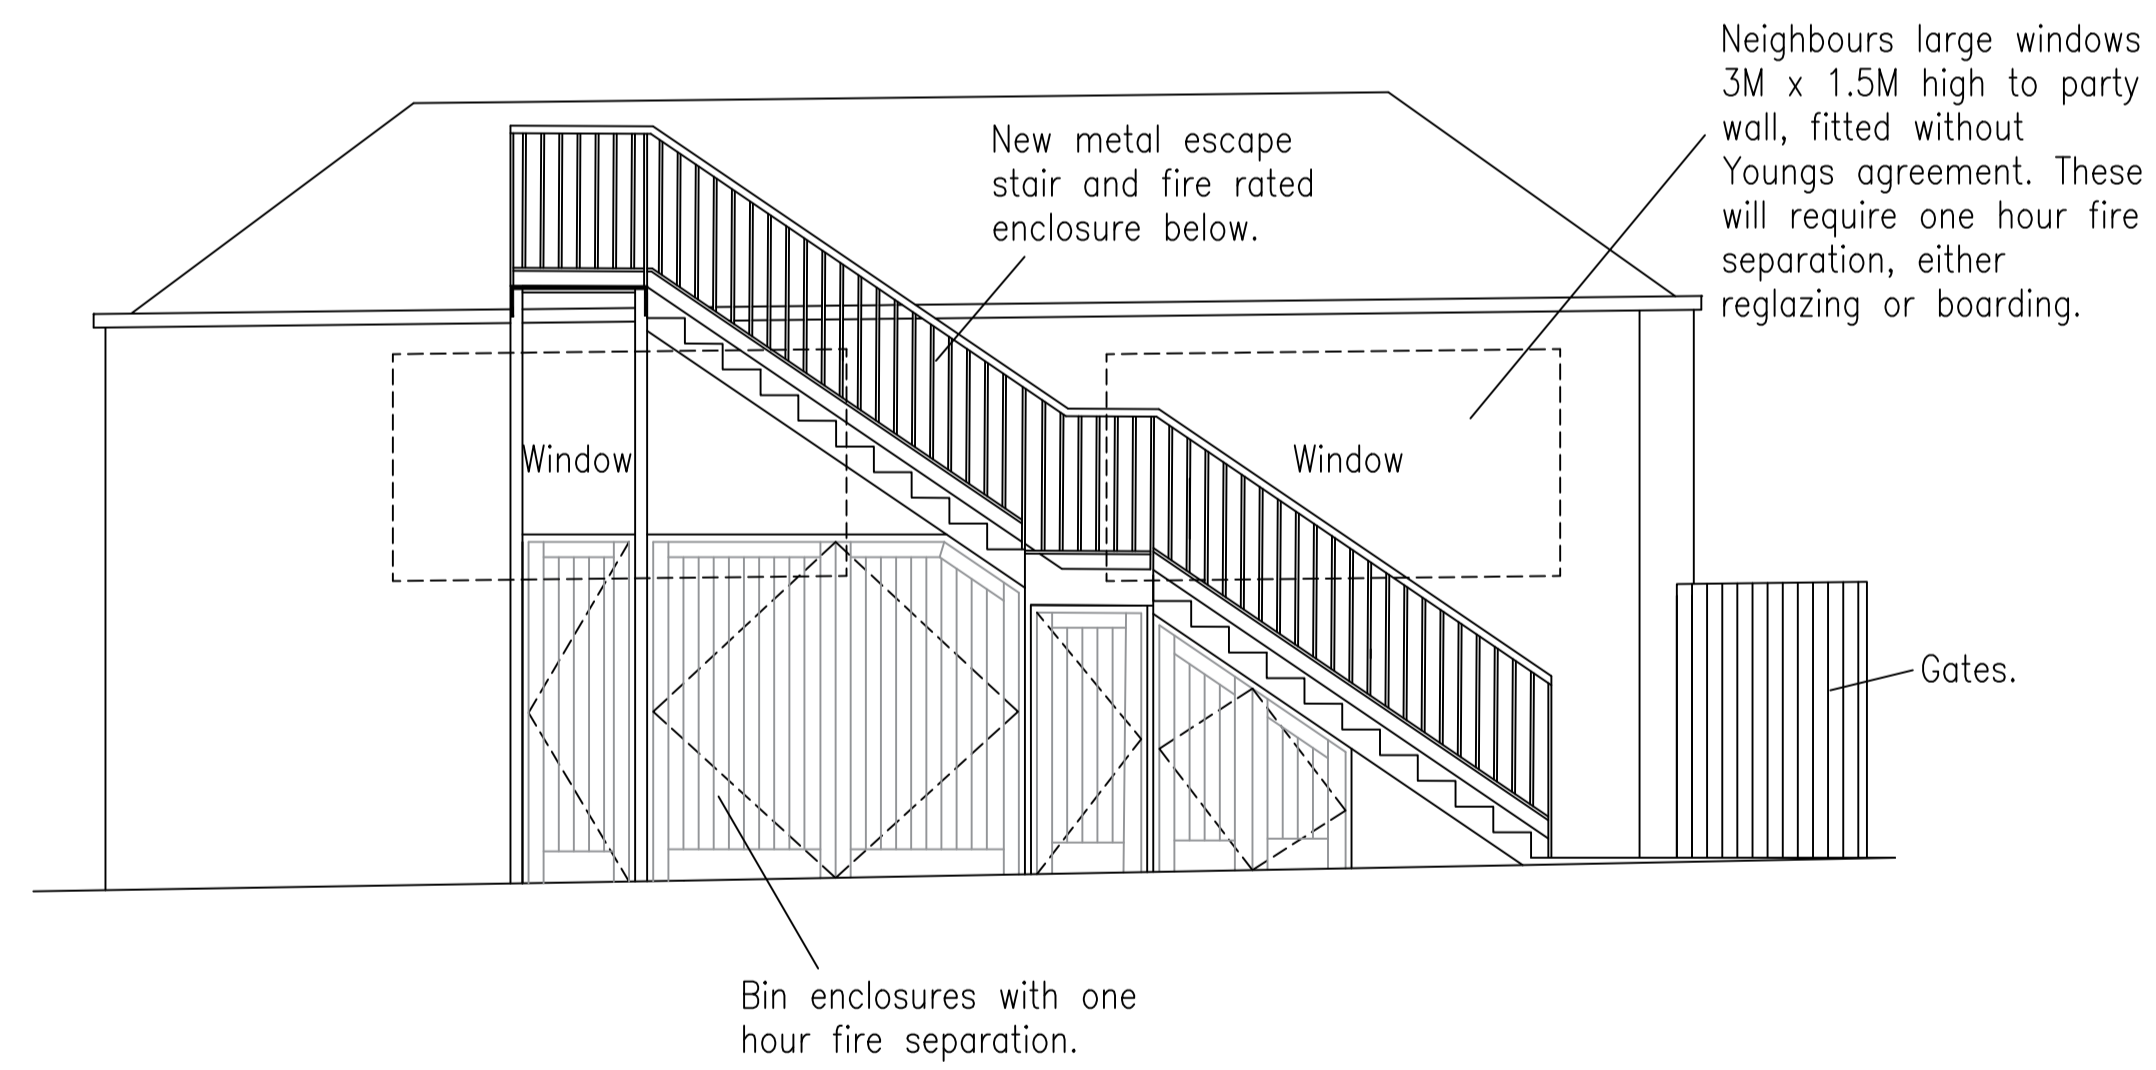

Application Drawing

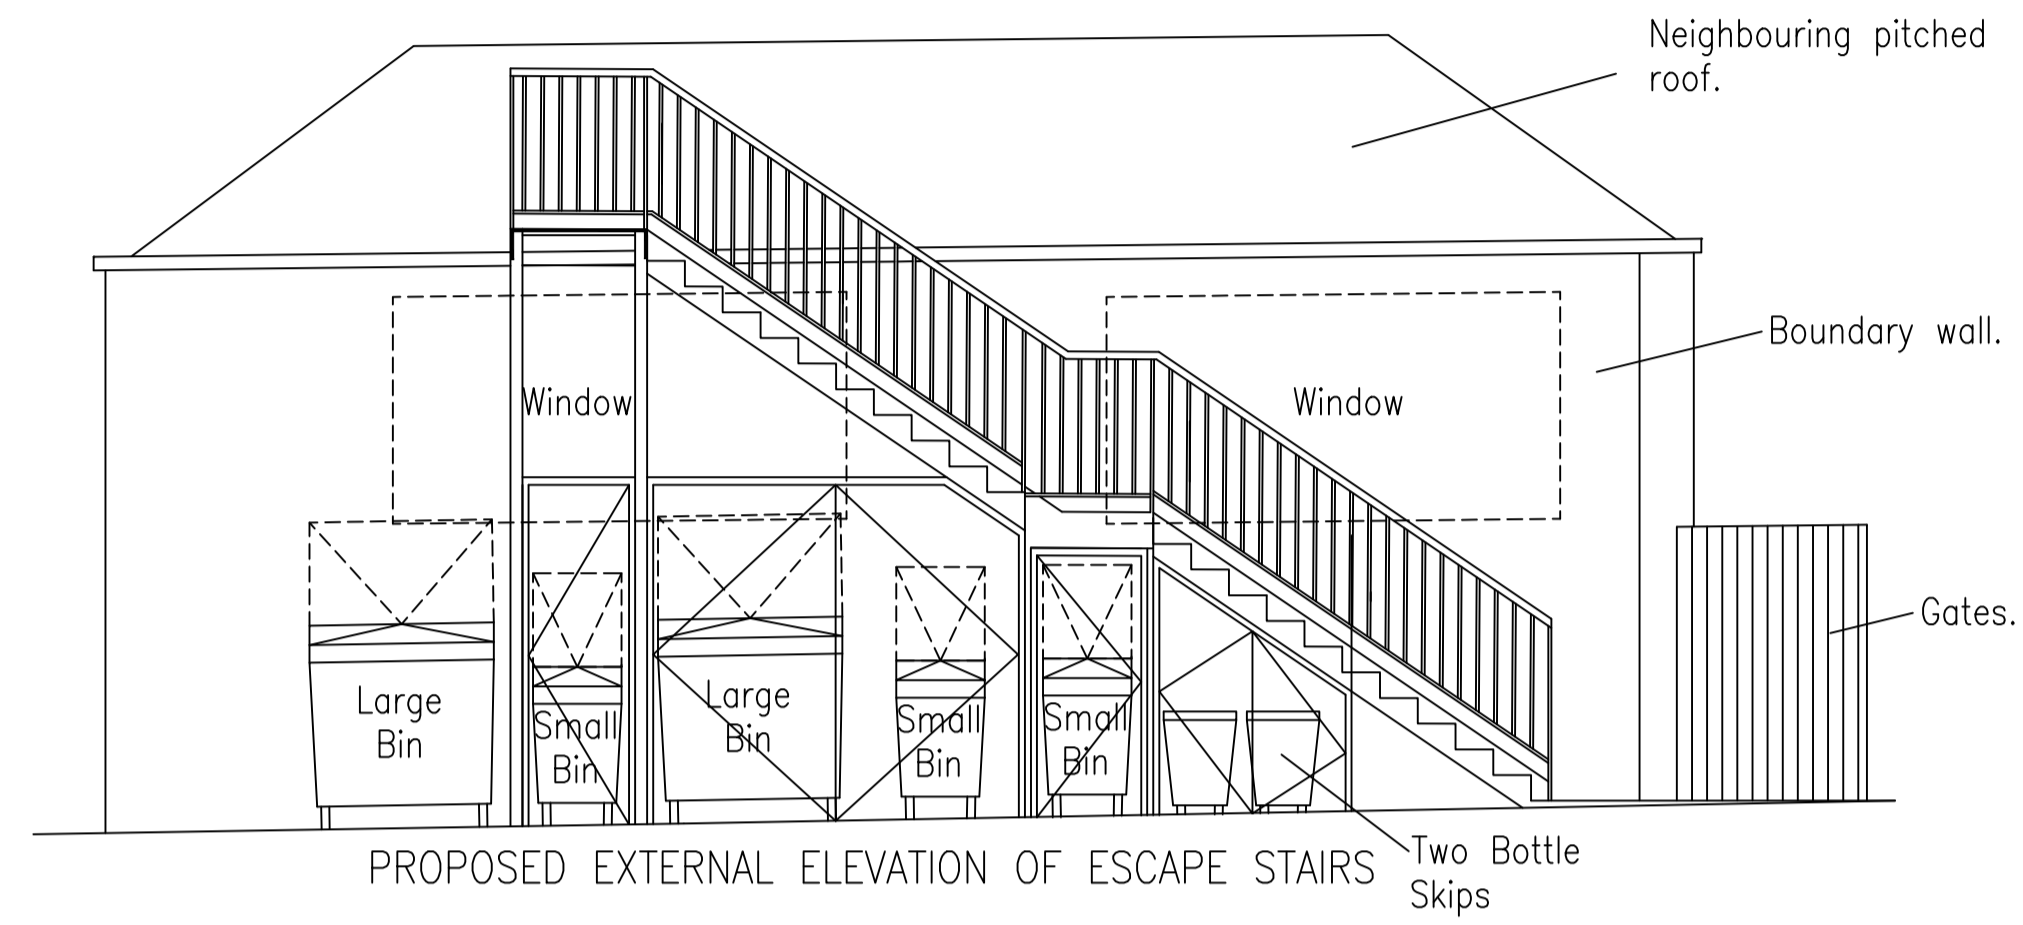

Architects + Interior Designers Limited
 123 NEW LONDON ROAD, CHELMSFORD,
 ESSEX. CM2 0QT
 TEL: +44 (0) 1245 269755 FAX: +44 (0) 1245 250310
 E-MAIL: admin@lap-architects.co.uk

www.lap-architects.com

project

The Bull & Gate
 389 Kentish Town Road
 London, NW5 2TJ

client

Young & Co's Brewery PLC

drawing title

**Proposed External Fire
 Escape stair Elevation**

drawing number	revision
8732 05	
checked JMD	
scale 1:50@ A1	drawn SJW
	date May 2018

This drawing is the property of LAP Architects + Interior Designers Ltd. and must not be copied or reproduced in any way in whole or in part without the express permission of LAP Architects + Interior Designers Ltd. Copyright © LAP Architects + Interior Designers Ltd.