


Contractors are to check all levels and dimensions before work is put in hand, and any discrepancies are to be referred to the architects

REV	DATE	DESCRIPTION	DWN	CHKD
-----	------	-------------	-----	------


A 12.6.19 BALUSTRADE AND
RAISED FLOOR DETAIL
ADDED. JMD



INTERNAL LOBBY ELEVATION A

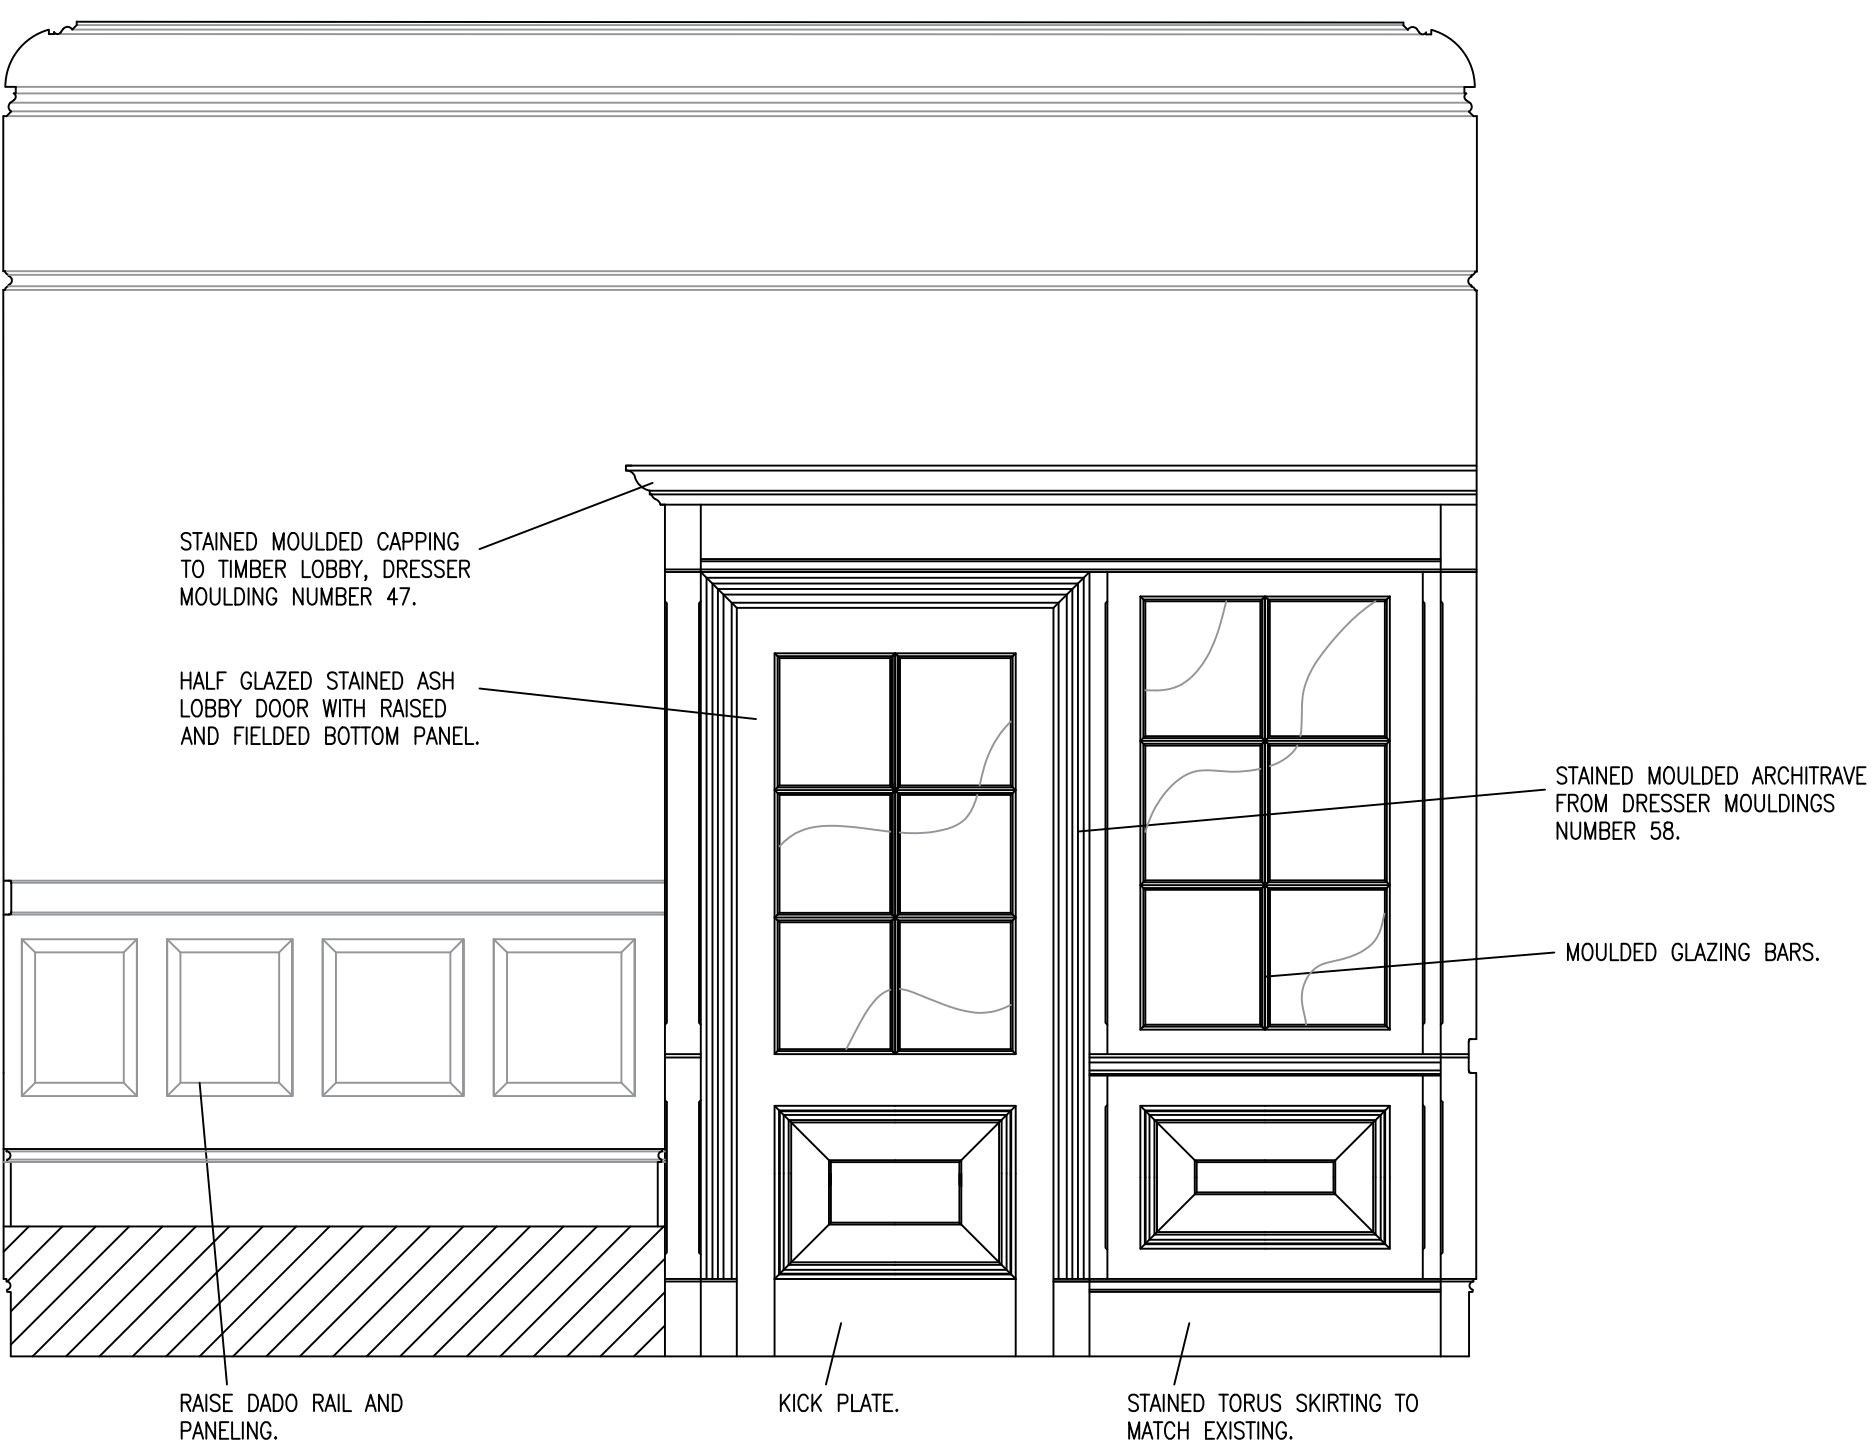

INTERNAL LOBBY ELEVATION B

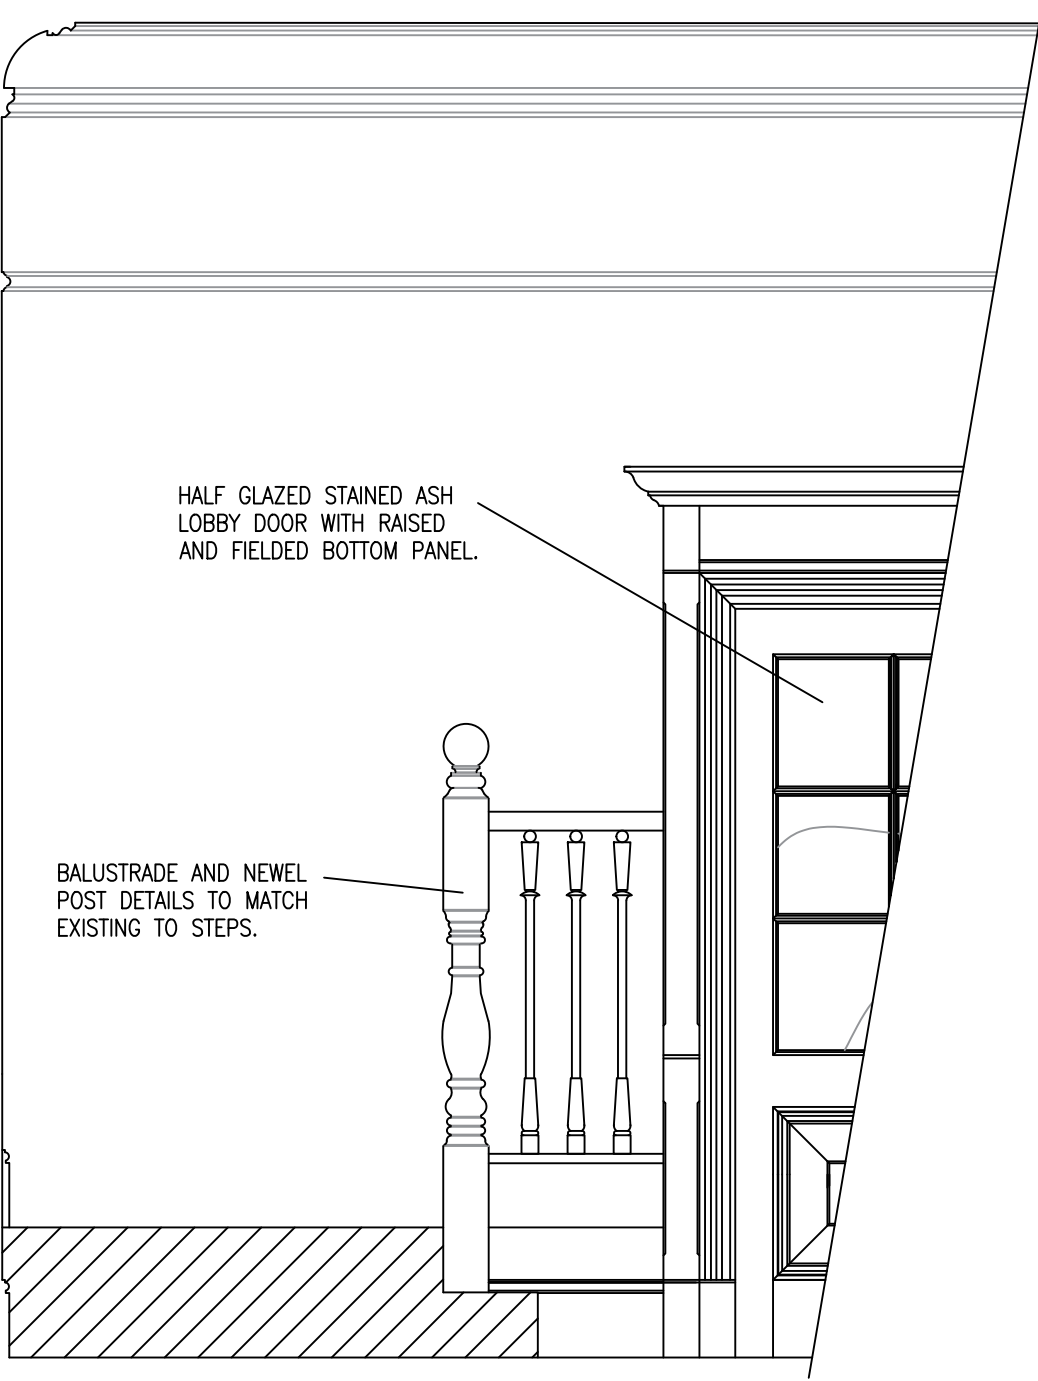

BALUSTRADE DETAIL

Application
Drawing



Architects + Interior Designers Limited

123 NEW LONDON ROAD, CHELMSFORD,
ESSEX. CM2 0QT

TEL: +44 (0) 1245 269755 FAX: +44 (0) 1245 250310
E-MAIL: admin@lap-architects.co.uk

www.lap-architects.com

project

The Bull & Gate
389 Kentish Town Road
London, NW5 2TJ

client

Young & Co's Brewery PLC

drawing title

Proposed Internal Lobby
Screen Detail.

drawing number	revision
8732 06	A
checked JMD	
scale 1:20@ A1	drawn JMD
	date JAN 2019

This drawing is the property of LAP Architects + Interior Designers Ltd. and must not be copied or reproduced in any way in whole or in part without the express permission of LAP Architects + Interior Designers Ltd. Copyright © LAP Architects + Interior Designers Ltd.