



Contractors are to check all levels and dimensions before work is put in hand, and any discrepancies are to be referred to the architects				
REV	DATE	DESCRIPTION	DWN	CHKD

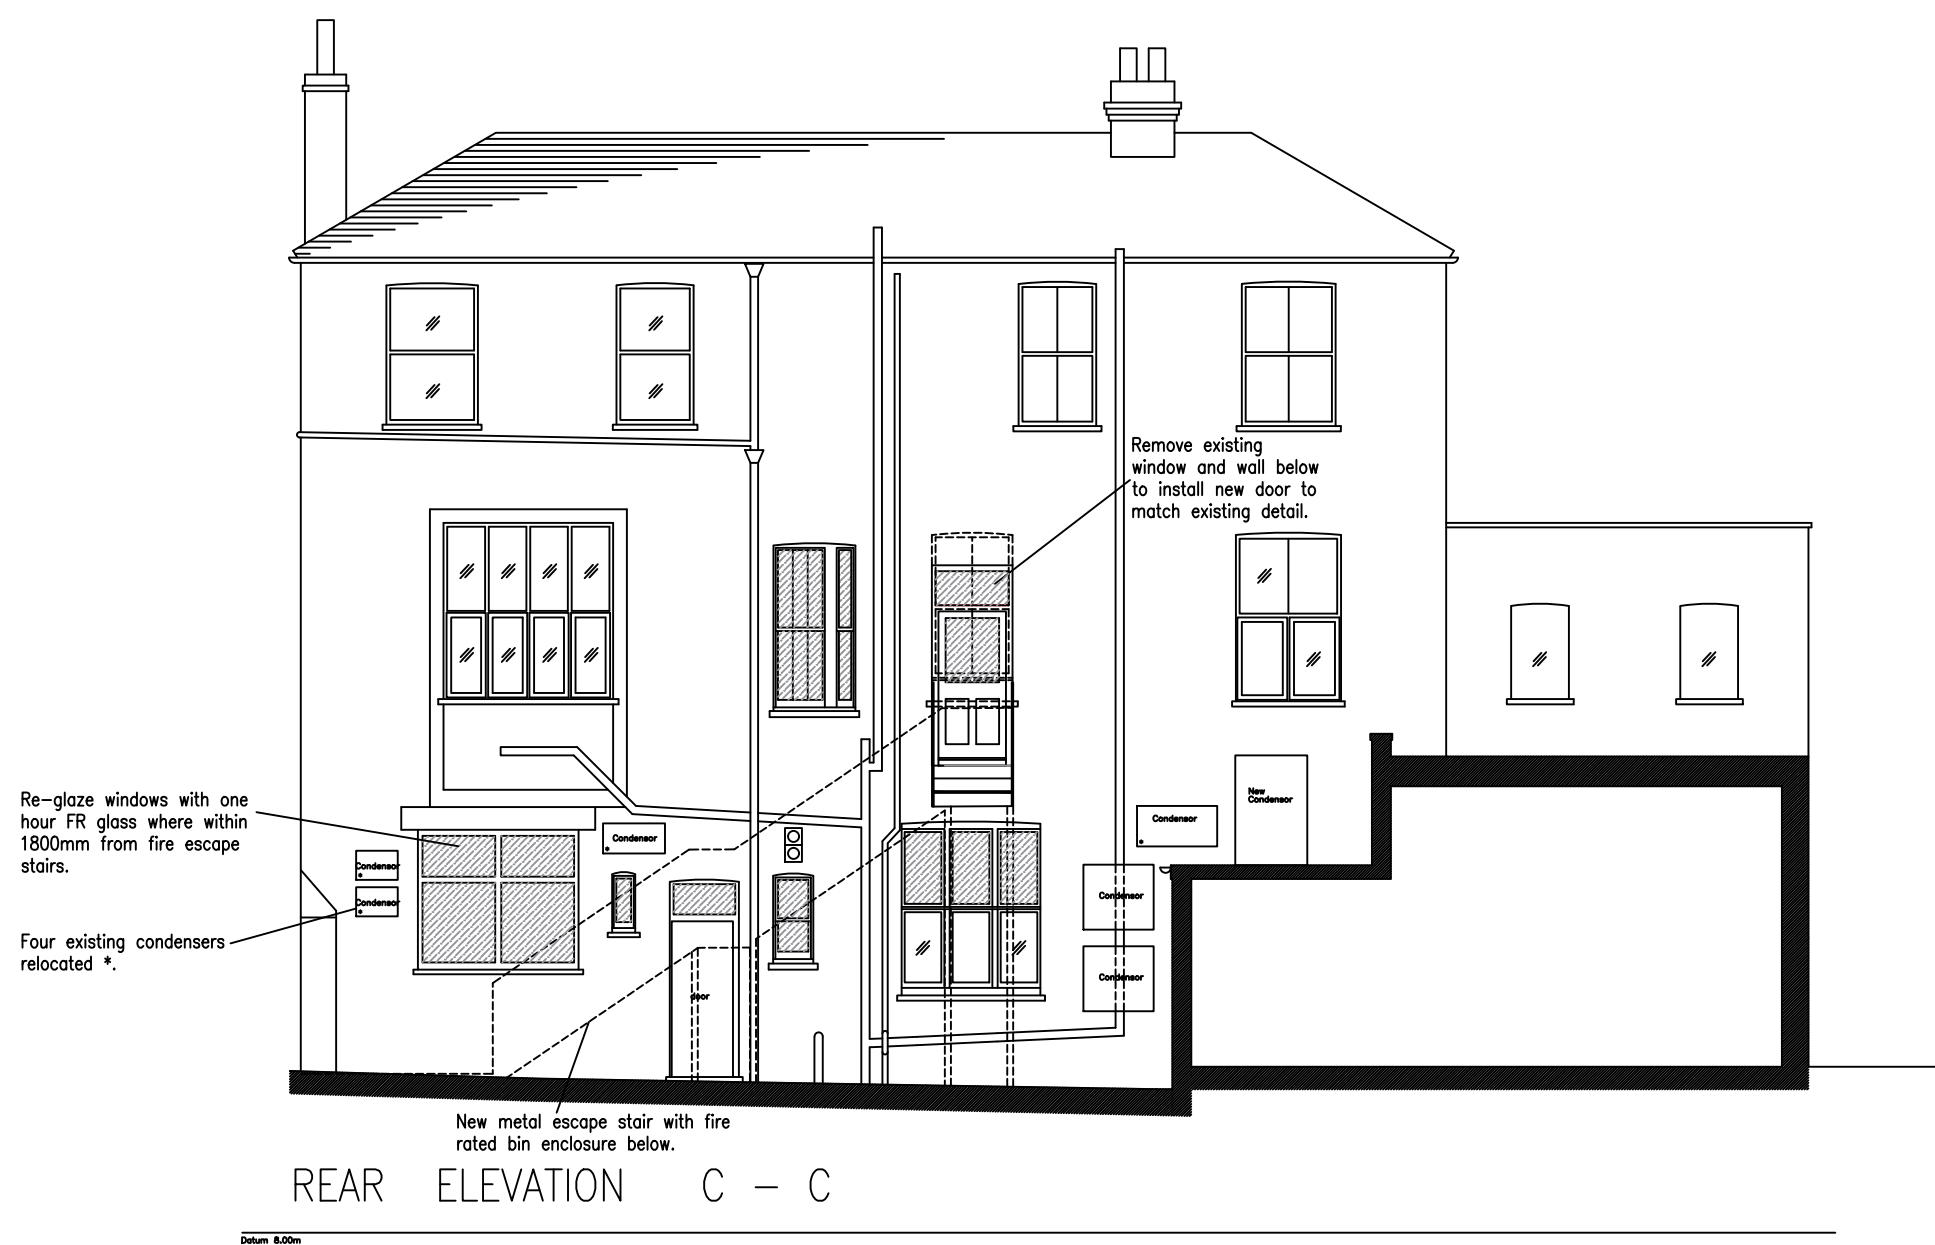

Application Drawing

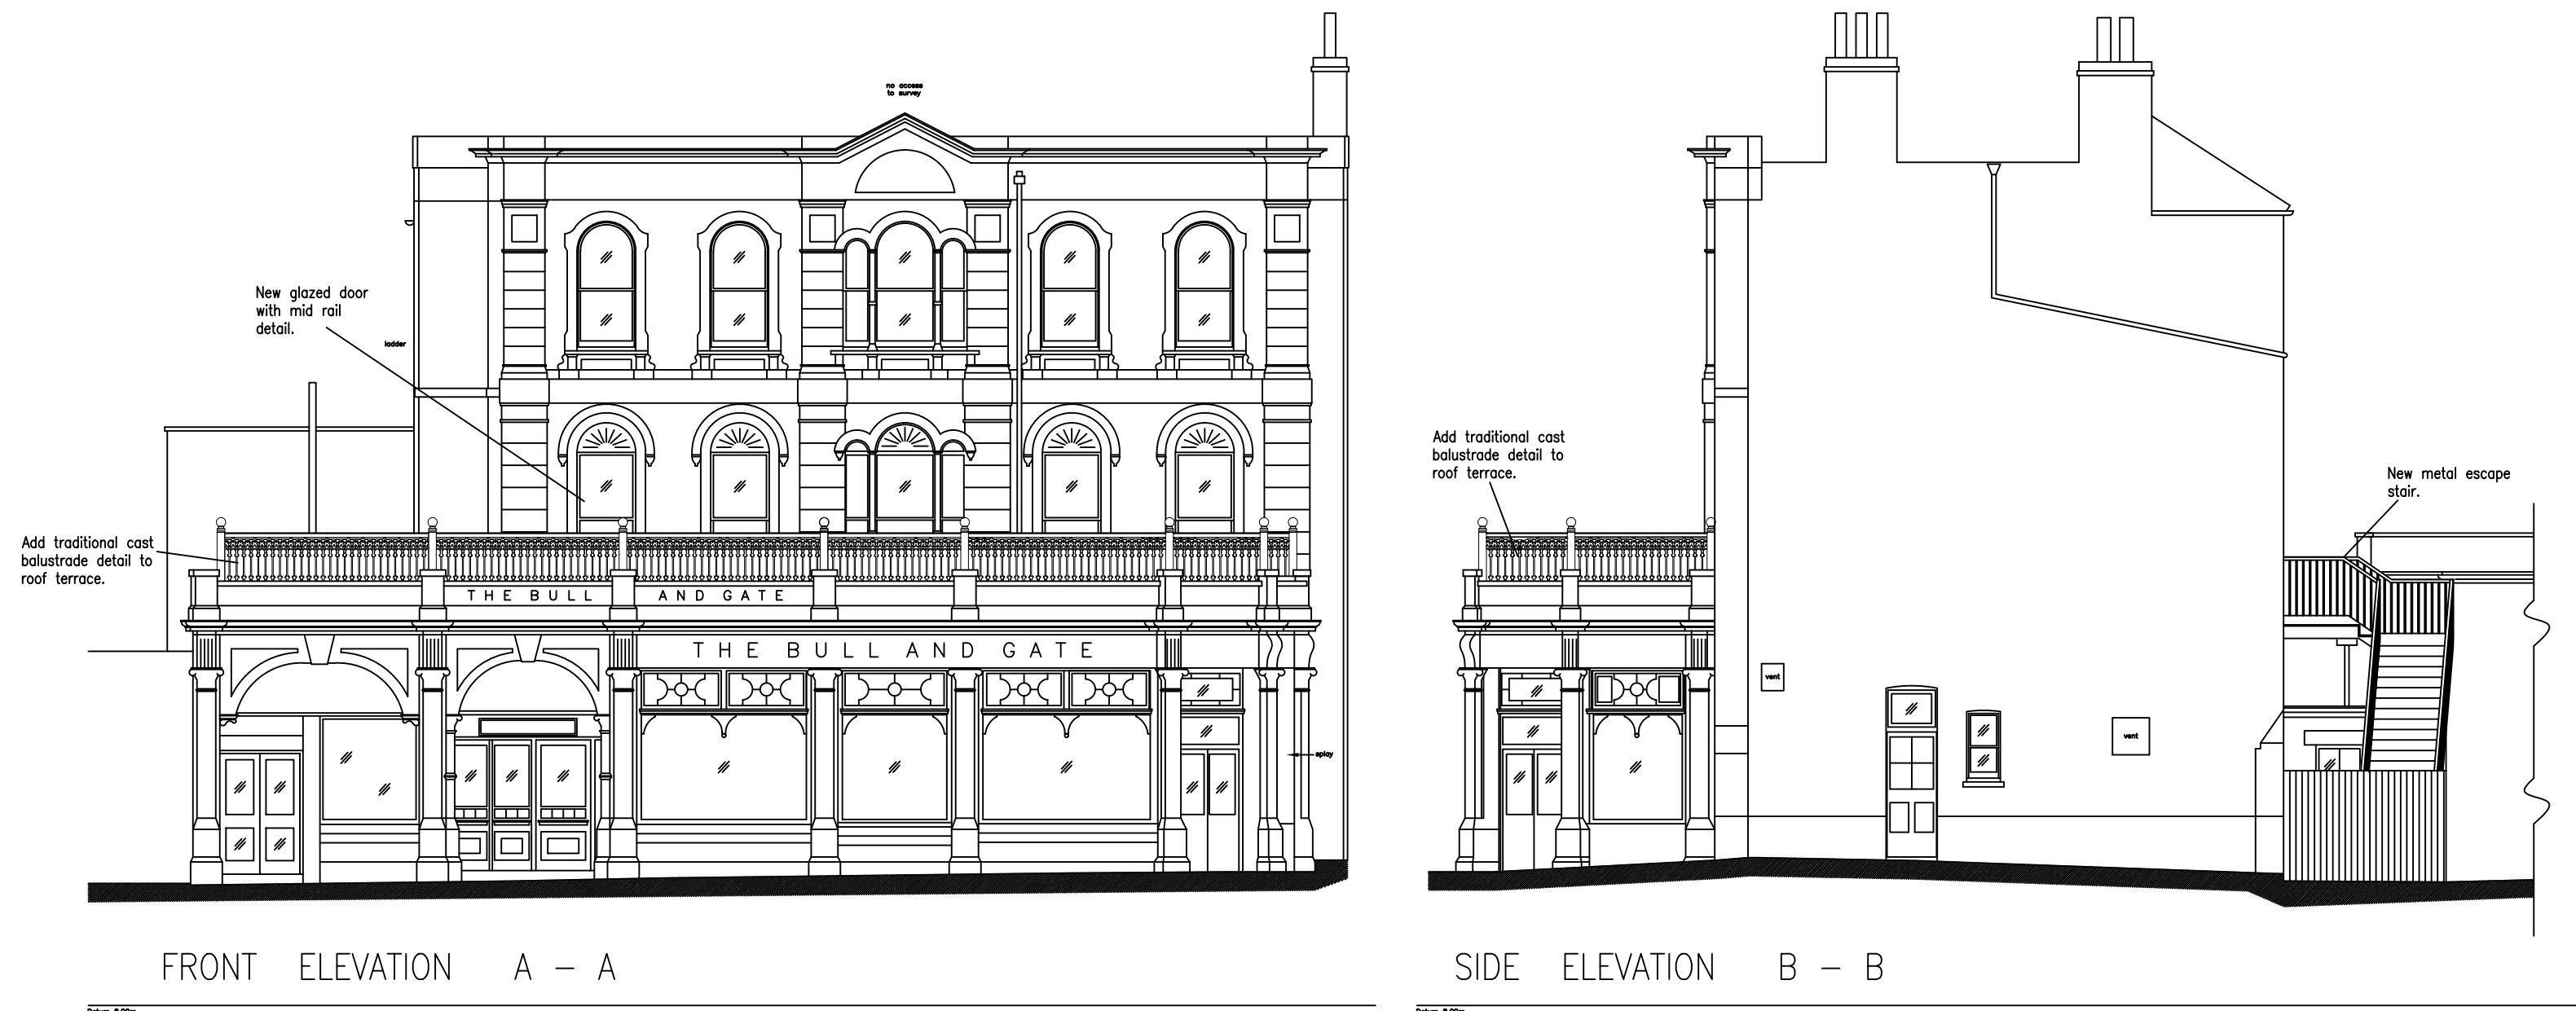

Architects + Interior Designers Limited
123 NEW LONDON ROAD, CHELMSFORD,
ESSEX. CM2 0QT
TEL: +44 (0) 1245 269755 FAX: +44 (0) 1245 250310
E-MAIL: admin@lap-architects.co.uk
www.lap-architects.com

project

The Bull & Gate
389 Kentish Town Road
London, NW5 2TJ

client

Young & Co's Brewery PLC

drawing title

Proposed Alternative External Elevations Option

drawing number 8732 09	revision <table><tr><td></td><td></td><td></td><td></td><td></td><td></td></tr><tr><td></td><td></td><td></td><td></td><td></td><td></td></tr></table> checked JMD												
scale 1:100@ A1	drawn JMD date Oct 2019												