



VERNON HOUSE ← → SICILIAN HOUSE

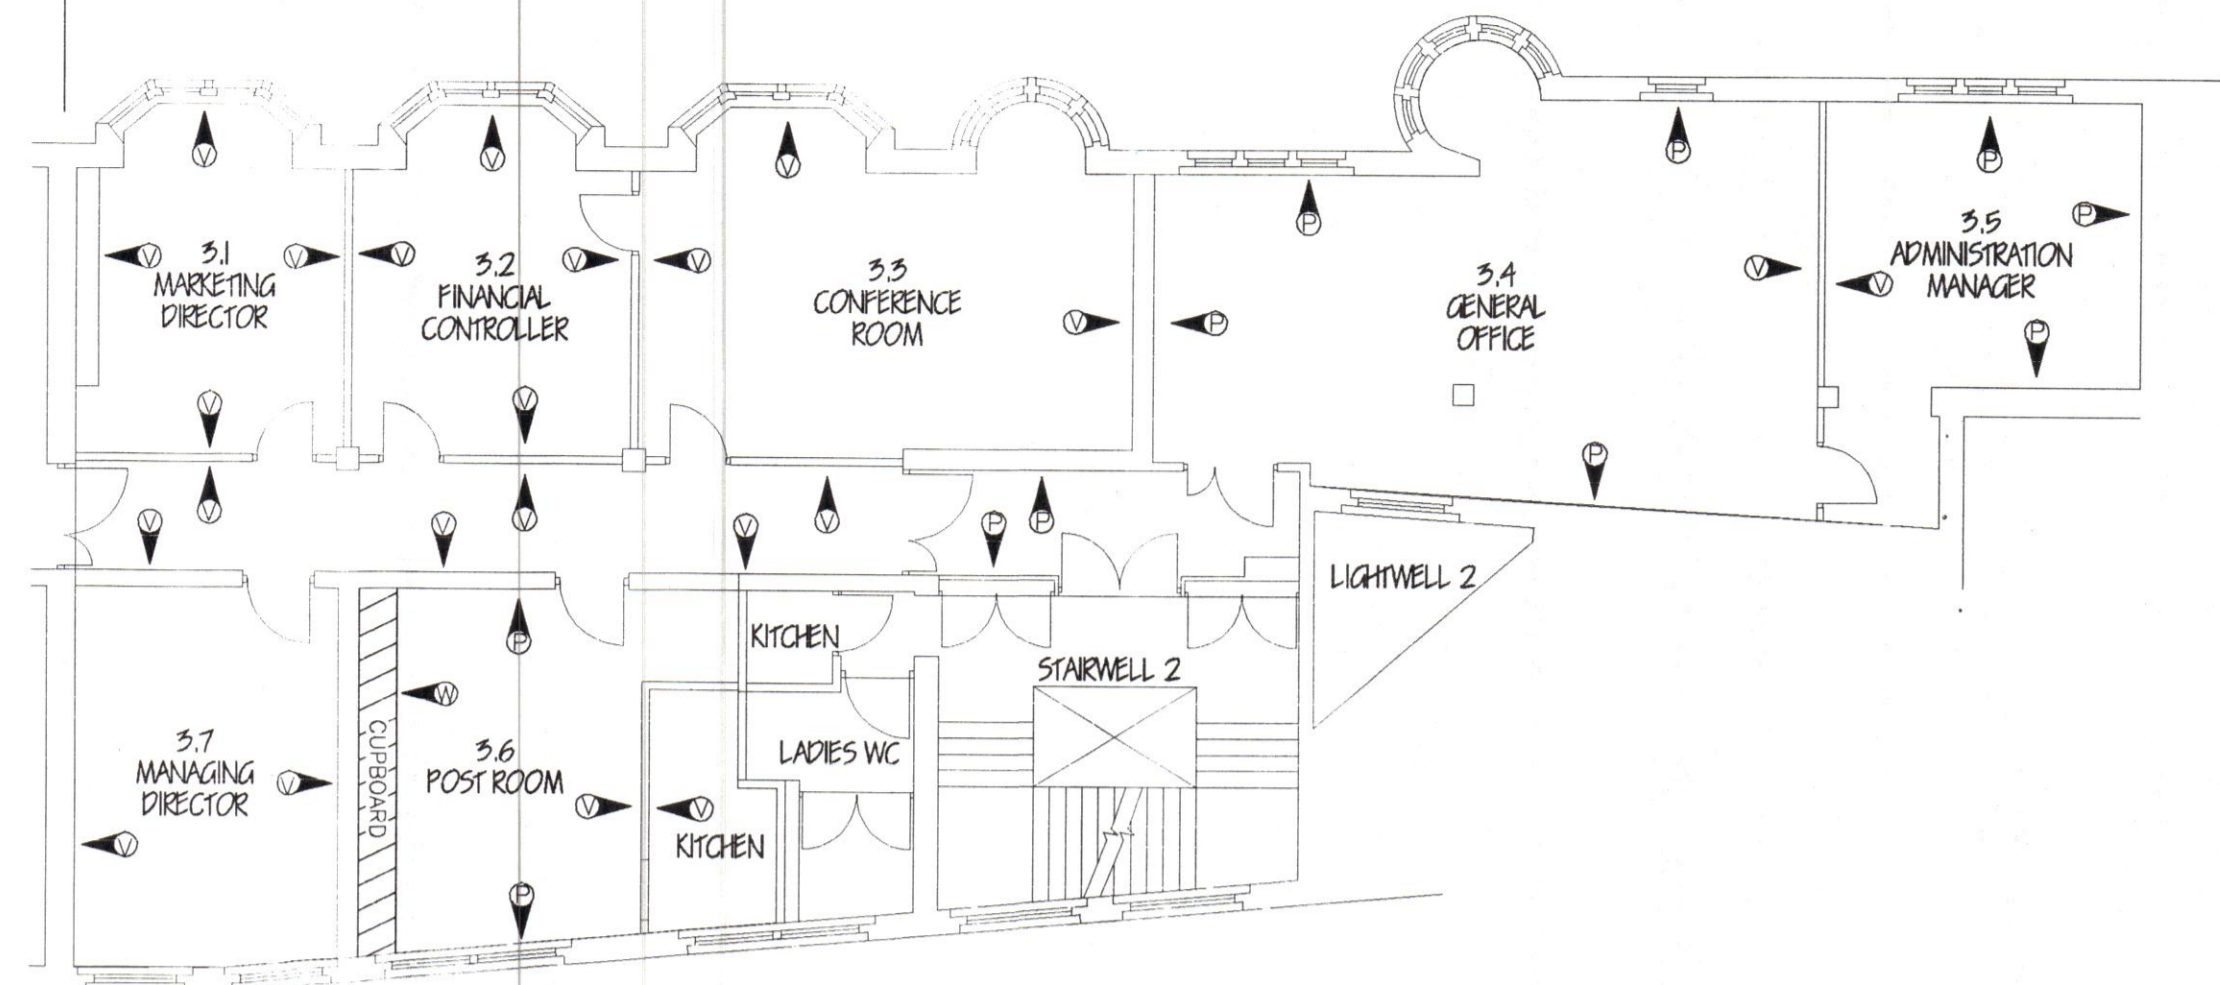

THIRD FLOOR

VERNON HOUSE ← → SICILIAN HOUSE

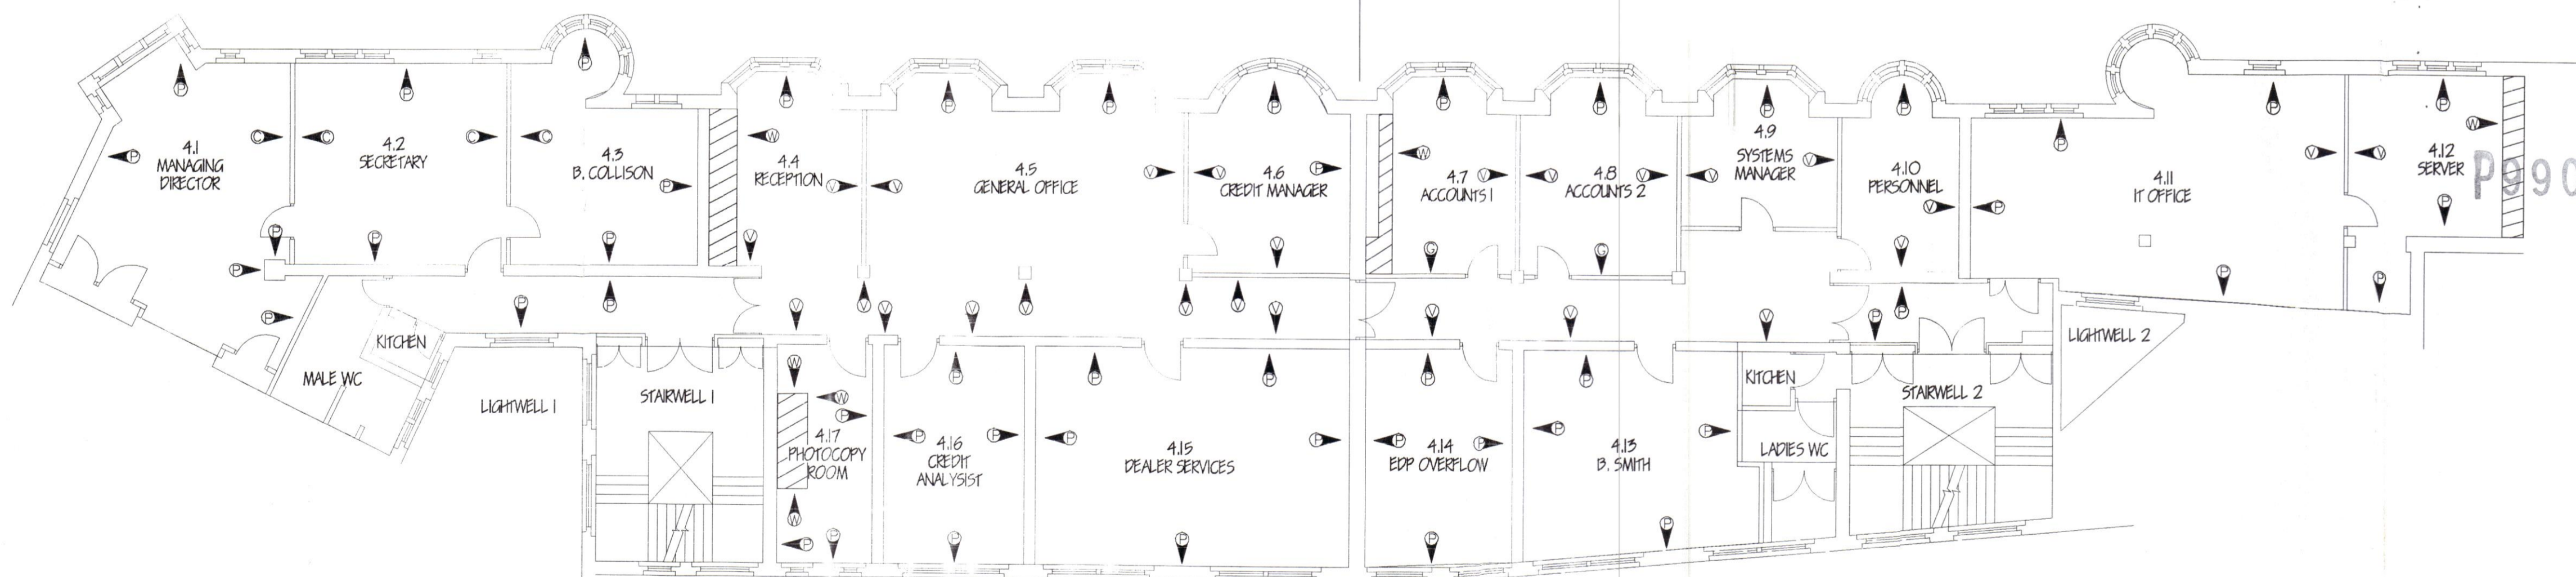

FOURTH FLOOR

LEGEND:

- (P) PAINTED SURFACE
- (V) VINYL SURFACE
- (C) CLOTH SURFACE
- (G) GLASS
- (W) WOOD

L.C. JOHN BRADSHAW OF CAMDEN  
 TOWN AND COUNCIL OF CAMDEN  
 28 1111 1999  
 PLANS APPROVED  
 ON BEHALF OF THE COUNCIL

REV.	DATE	DESCRIPTION	ALT.	DO CHK	ORIG CHK	APP.
<b>T. G. ARMSTRONG &amp; PARTNERS</b> <b>CONSULTING ENGINEERS</b> Durham City Tel: 0191 386 2314 Stevenage Tel: 01438 314422						
Title MECHANICAL ENGINEERING SERVICES PLAN OF THIRD AND FOURTH FLOORS SHOWING DECORATIVE FINISHES TO WALLS, PARTITIONS AND CUPBOARDS						
Project PSA WHOLESALE LTD, SICILIAN AVENUE, LONDON, WC1						
Architect _____						
Client BULLEN CONSULTANTS						
Drawing Number		Revision		Scale		
4237/R01				A1	1:100	
				A3	1:200	
				A4	N.T.S.	
Path G:\RPD\4237\CURRENT\4237-R01						
Traced	DO Check	Originator	Approved			
	B.	R.P.D.	R.P.			
Date		Status				
JANUARY '99						
This drawing is the copyright of T. G. ARMSTRONG & PARTNERS and must not be reproduced without their permission						