


LEGEND


- INDICATES NEW CABLETRAY FOR POWER AND COMMUNICATIONS WIRING ON ROOF. SIZE AND DUTY AS NOTED.
- INDICATES AIR CONDITIONING DISTRIBUTION BOARD.
- INDICATES LOCAL ISOLATOR.

NOTES


- ALL ASSOCIATED BUILDERS WORK SHALL BE CARRIED OUT BY MAIN CONTRACTOR INCLUDING MAKING GOOD AND FIRE STOPPING.
- FOR DETAILS OF CONTROL WIRING, SEE DRG 4238/11. ALL EQUIPMENT TO BE WIRED IN ACCORDANCE WITH MANUFACTURERS INSTRUCTIONS.
- THE EXACT ROUTE OF ALL CABLETRAYS AND CABLES, AND THE EXACT POSITIONS OF ALL DISTRIBUTION BOARDS AND LOCAL ISOLATORS SHALL BE AGREED ON SITE.
- REFERENCES C1 TO C5 INCLUSIVE REFER TO CONDENSING UNITS. FOR DETAILS REFER TO MECHANICAL SPECIFICATION.
- THIS DRAWING SHALL BE READ IN CONJUNCTION WITH THE OTHER ELECTRICAL SERVICES DRAWINGS AND THE ELECTRICAL SPECIFICATION.

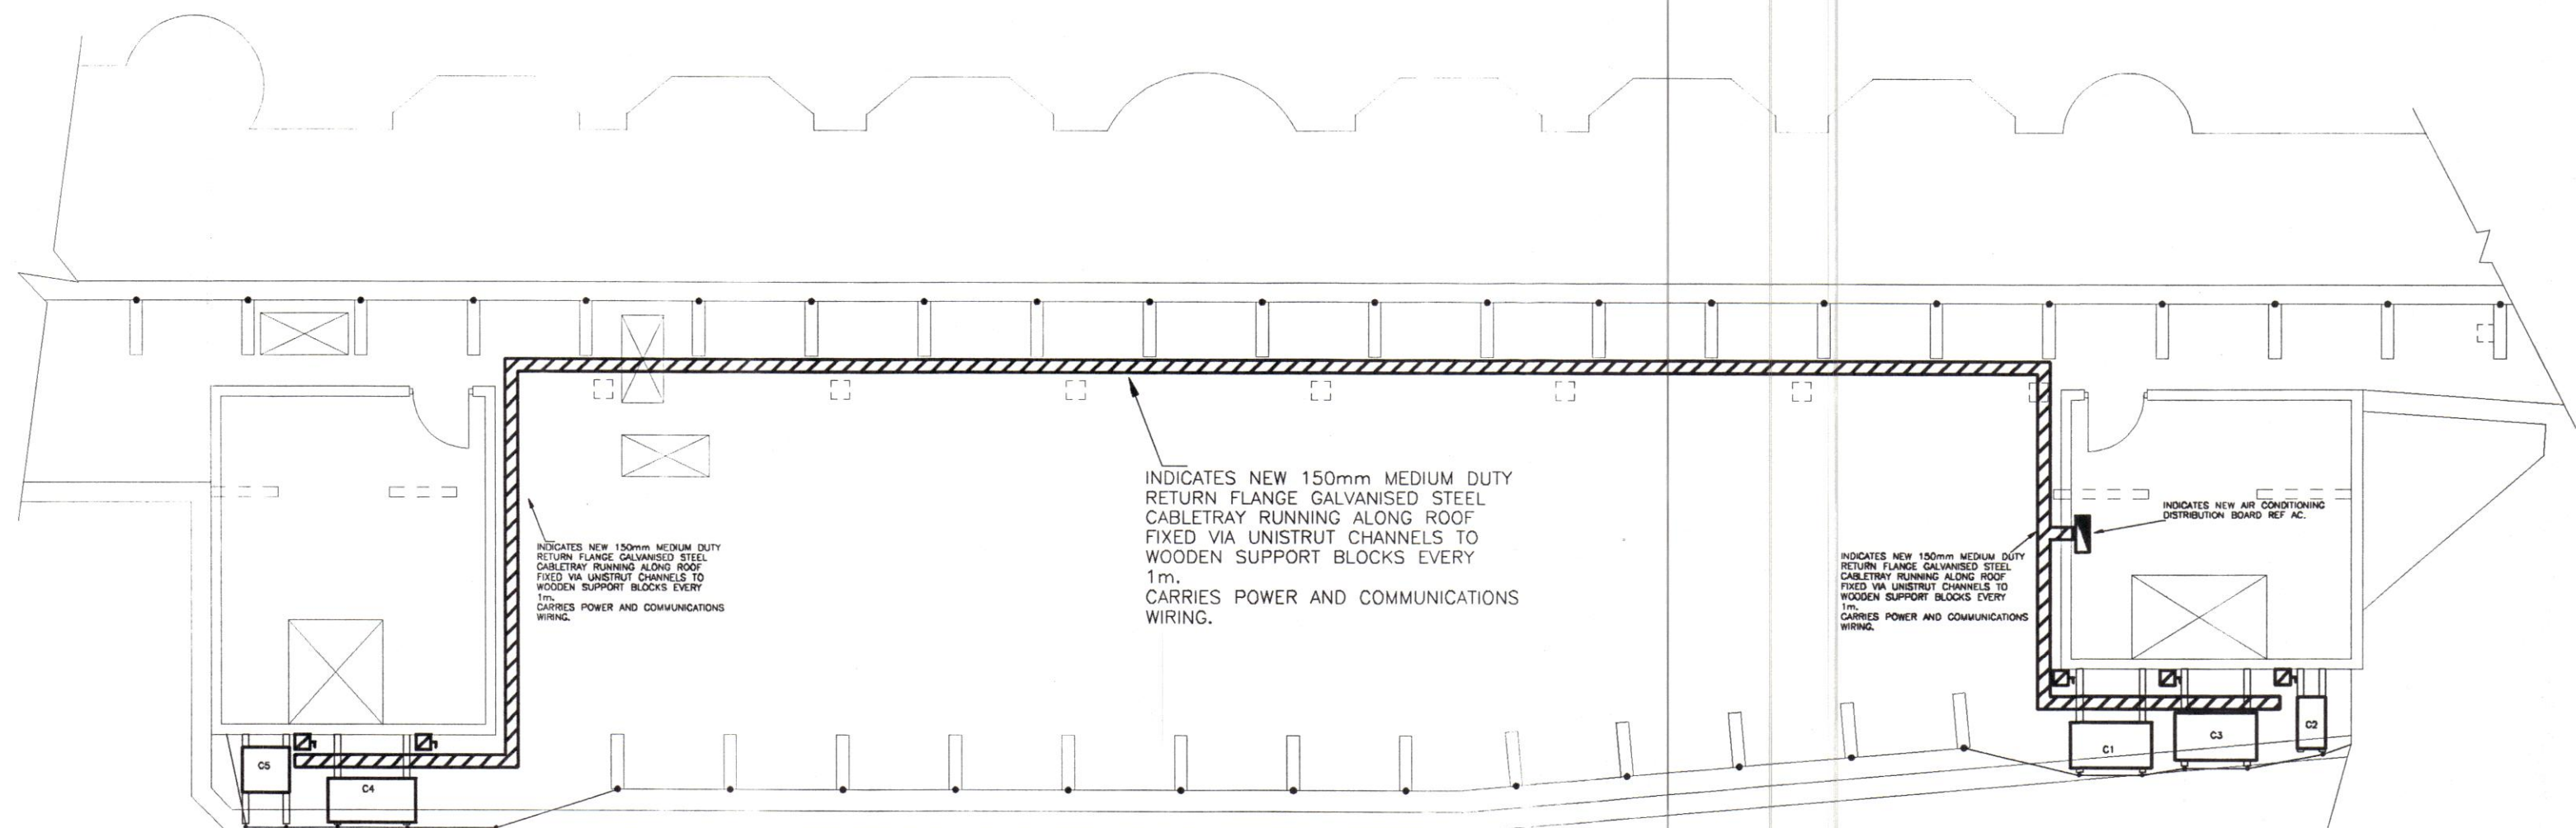

ROOF LEVEL (SCALE 1:100 - A1, 1:200 - A3)

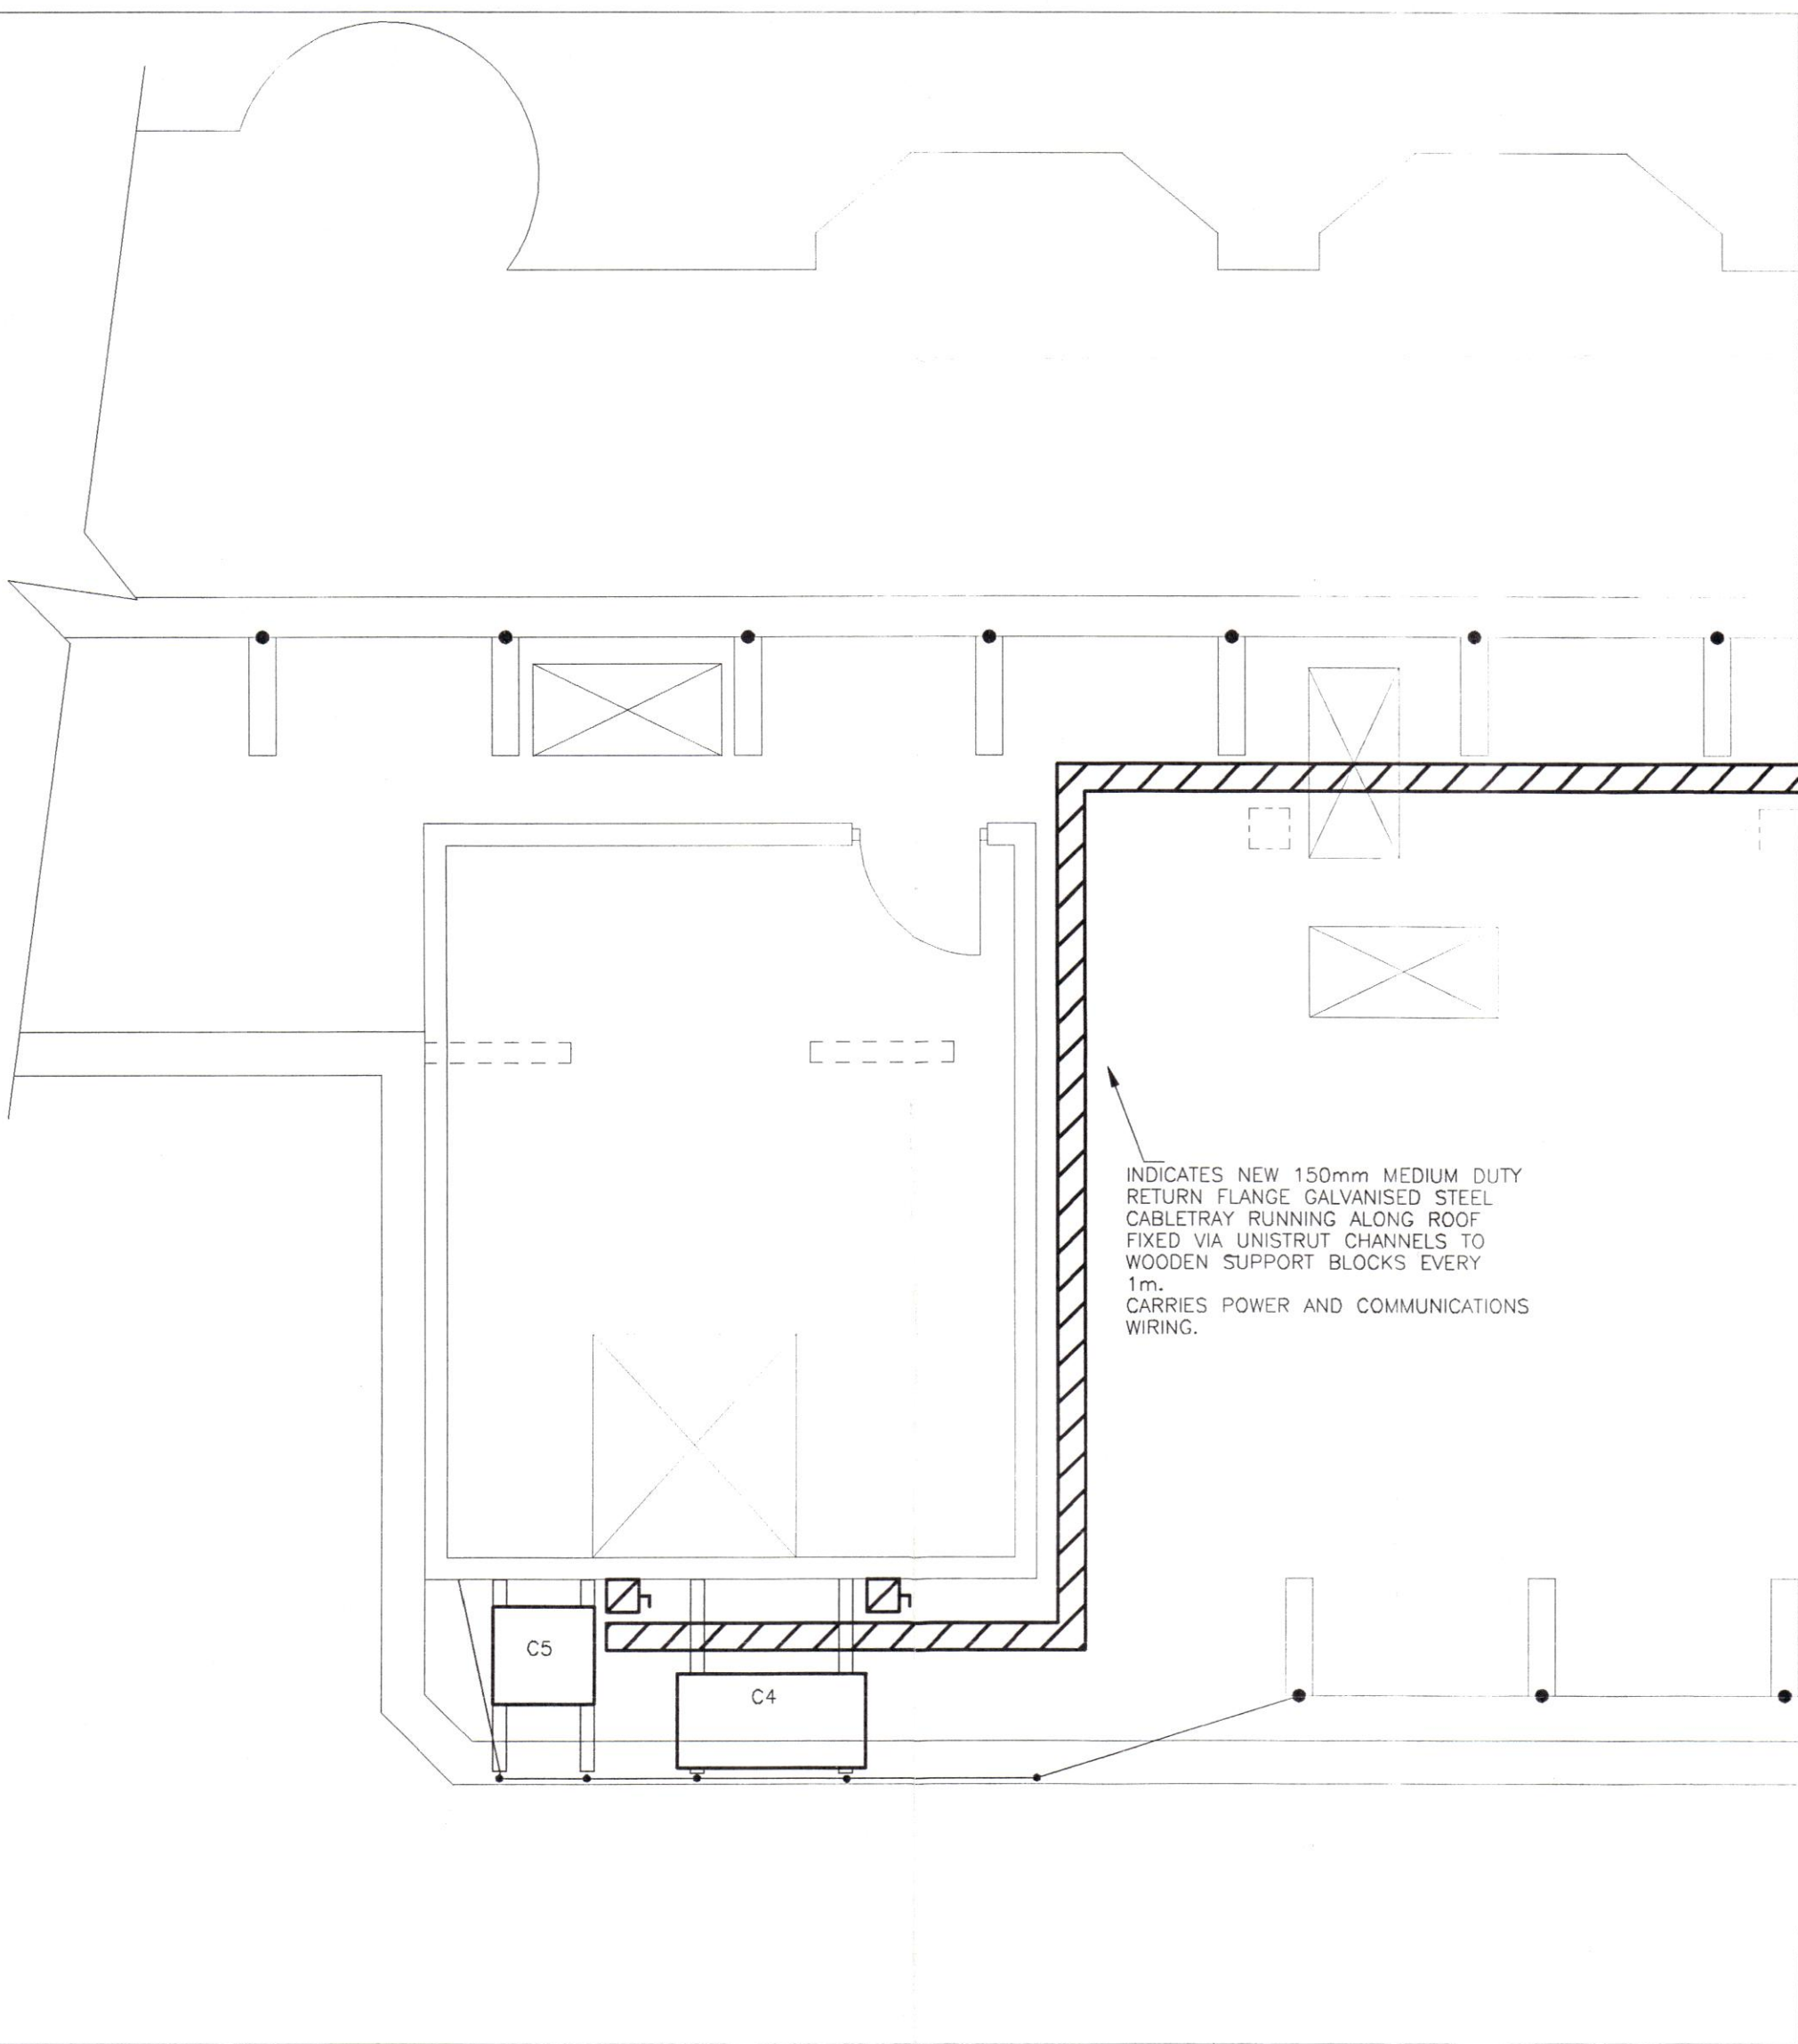

ROOF LEVEL ABOVE VERNON HOUSE (SCALE 1:50 - A1, 1:100 - A3)

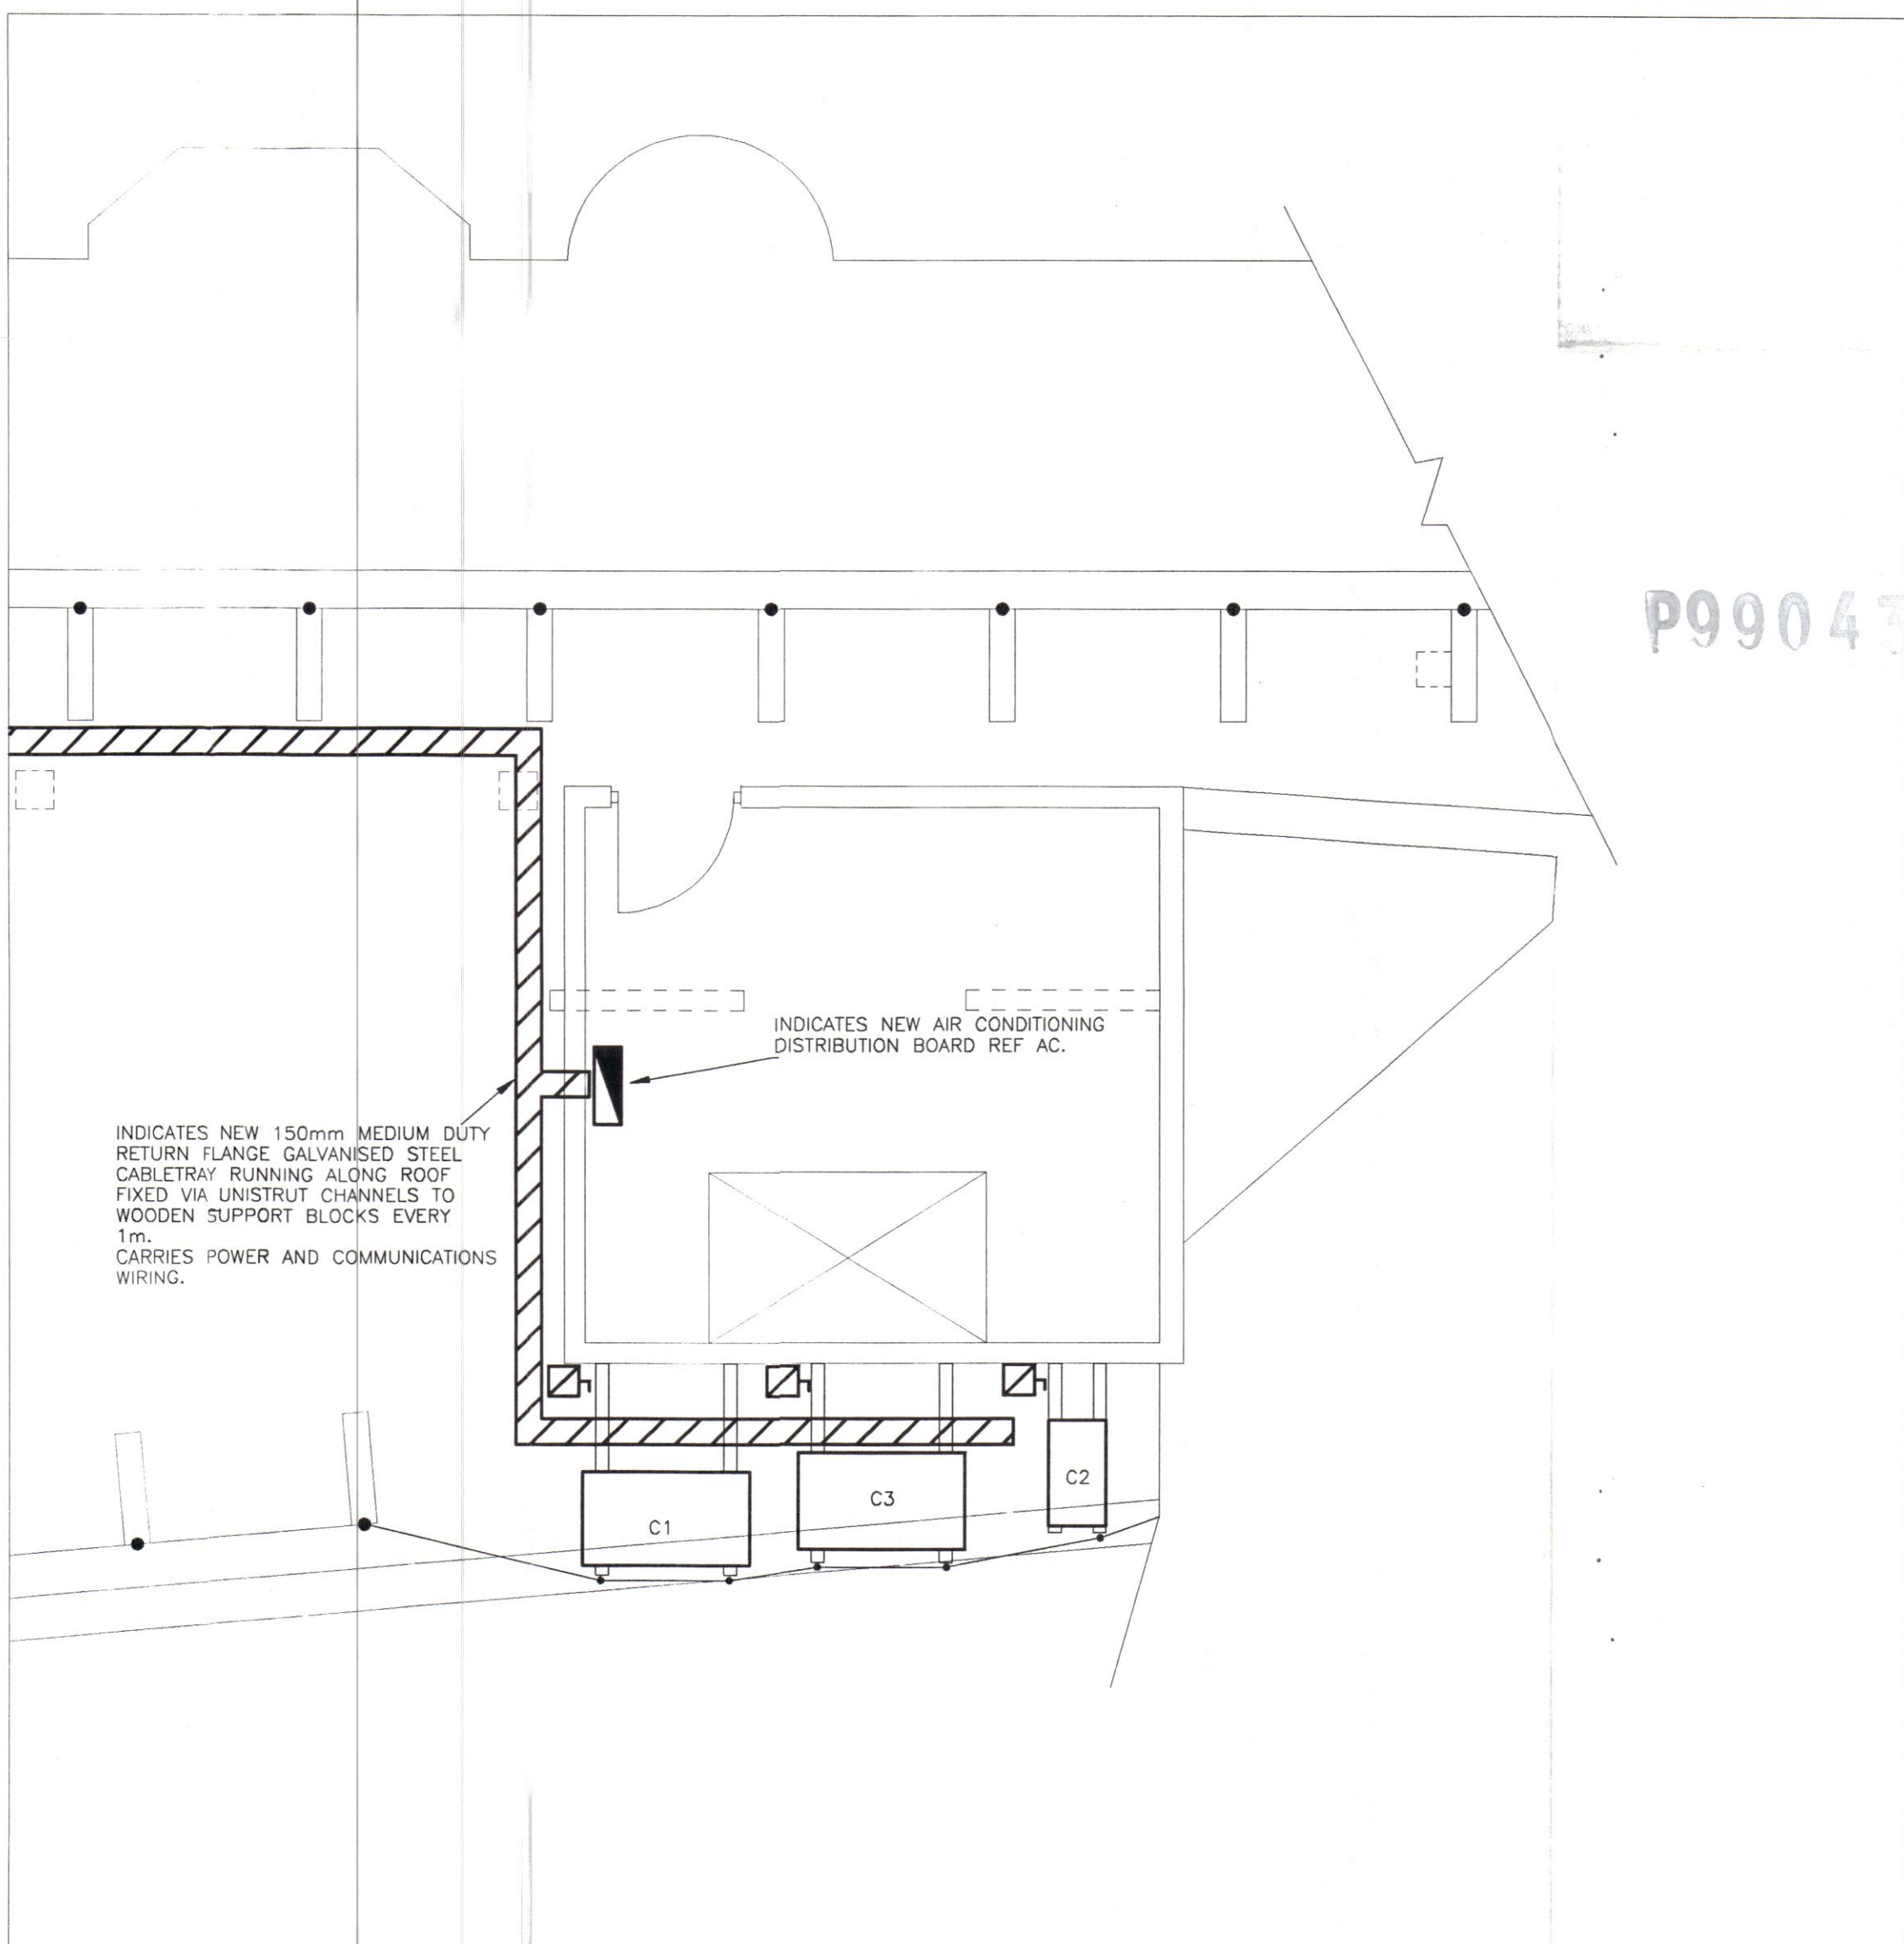

ROOF LEVEL ABOVE SICILIAN HOUSE (SCALE 1:50 - A1, 1:100 - A3)

REV	DATE	DESCRIPTION	ALT	DO	ORIG	APP
T. G. ARMSTRONG & PARTNERS CONSULTING ENGINEERS Durham City Tel: 0191 386 2314 Stevenage Tel: 01438 314422						
Title ELECTRICAL ENGINEERING SERVICES PROPOSED WIRING FOR MECHANICAL SERVICES LAYOUT ROOF LEVEL.						
Project PSA WHOLESALE LTD SICILIAN AVENUE LONDON, WC1						
Architect BULLEN CONSULTANTS						
Drawing Number 4238/10						
Revision A1 1:50 A3 1:100 A4 N.T.S.						
Path G:\GJC\4238\CURRENT\4238-10						
Traced DO Check Original Approved						
Date JANUARY '99						
Status						
This drawing is the copyright of T. G. ARMSTRONG & PARTNERS and must not be reproduced without their permission						