




1 proposed elevation 1:50@A1

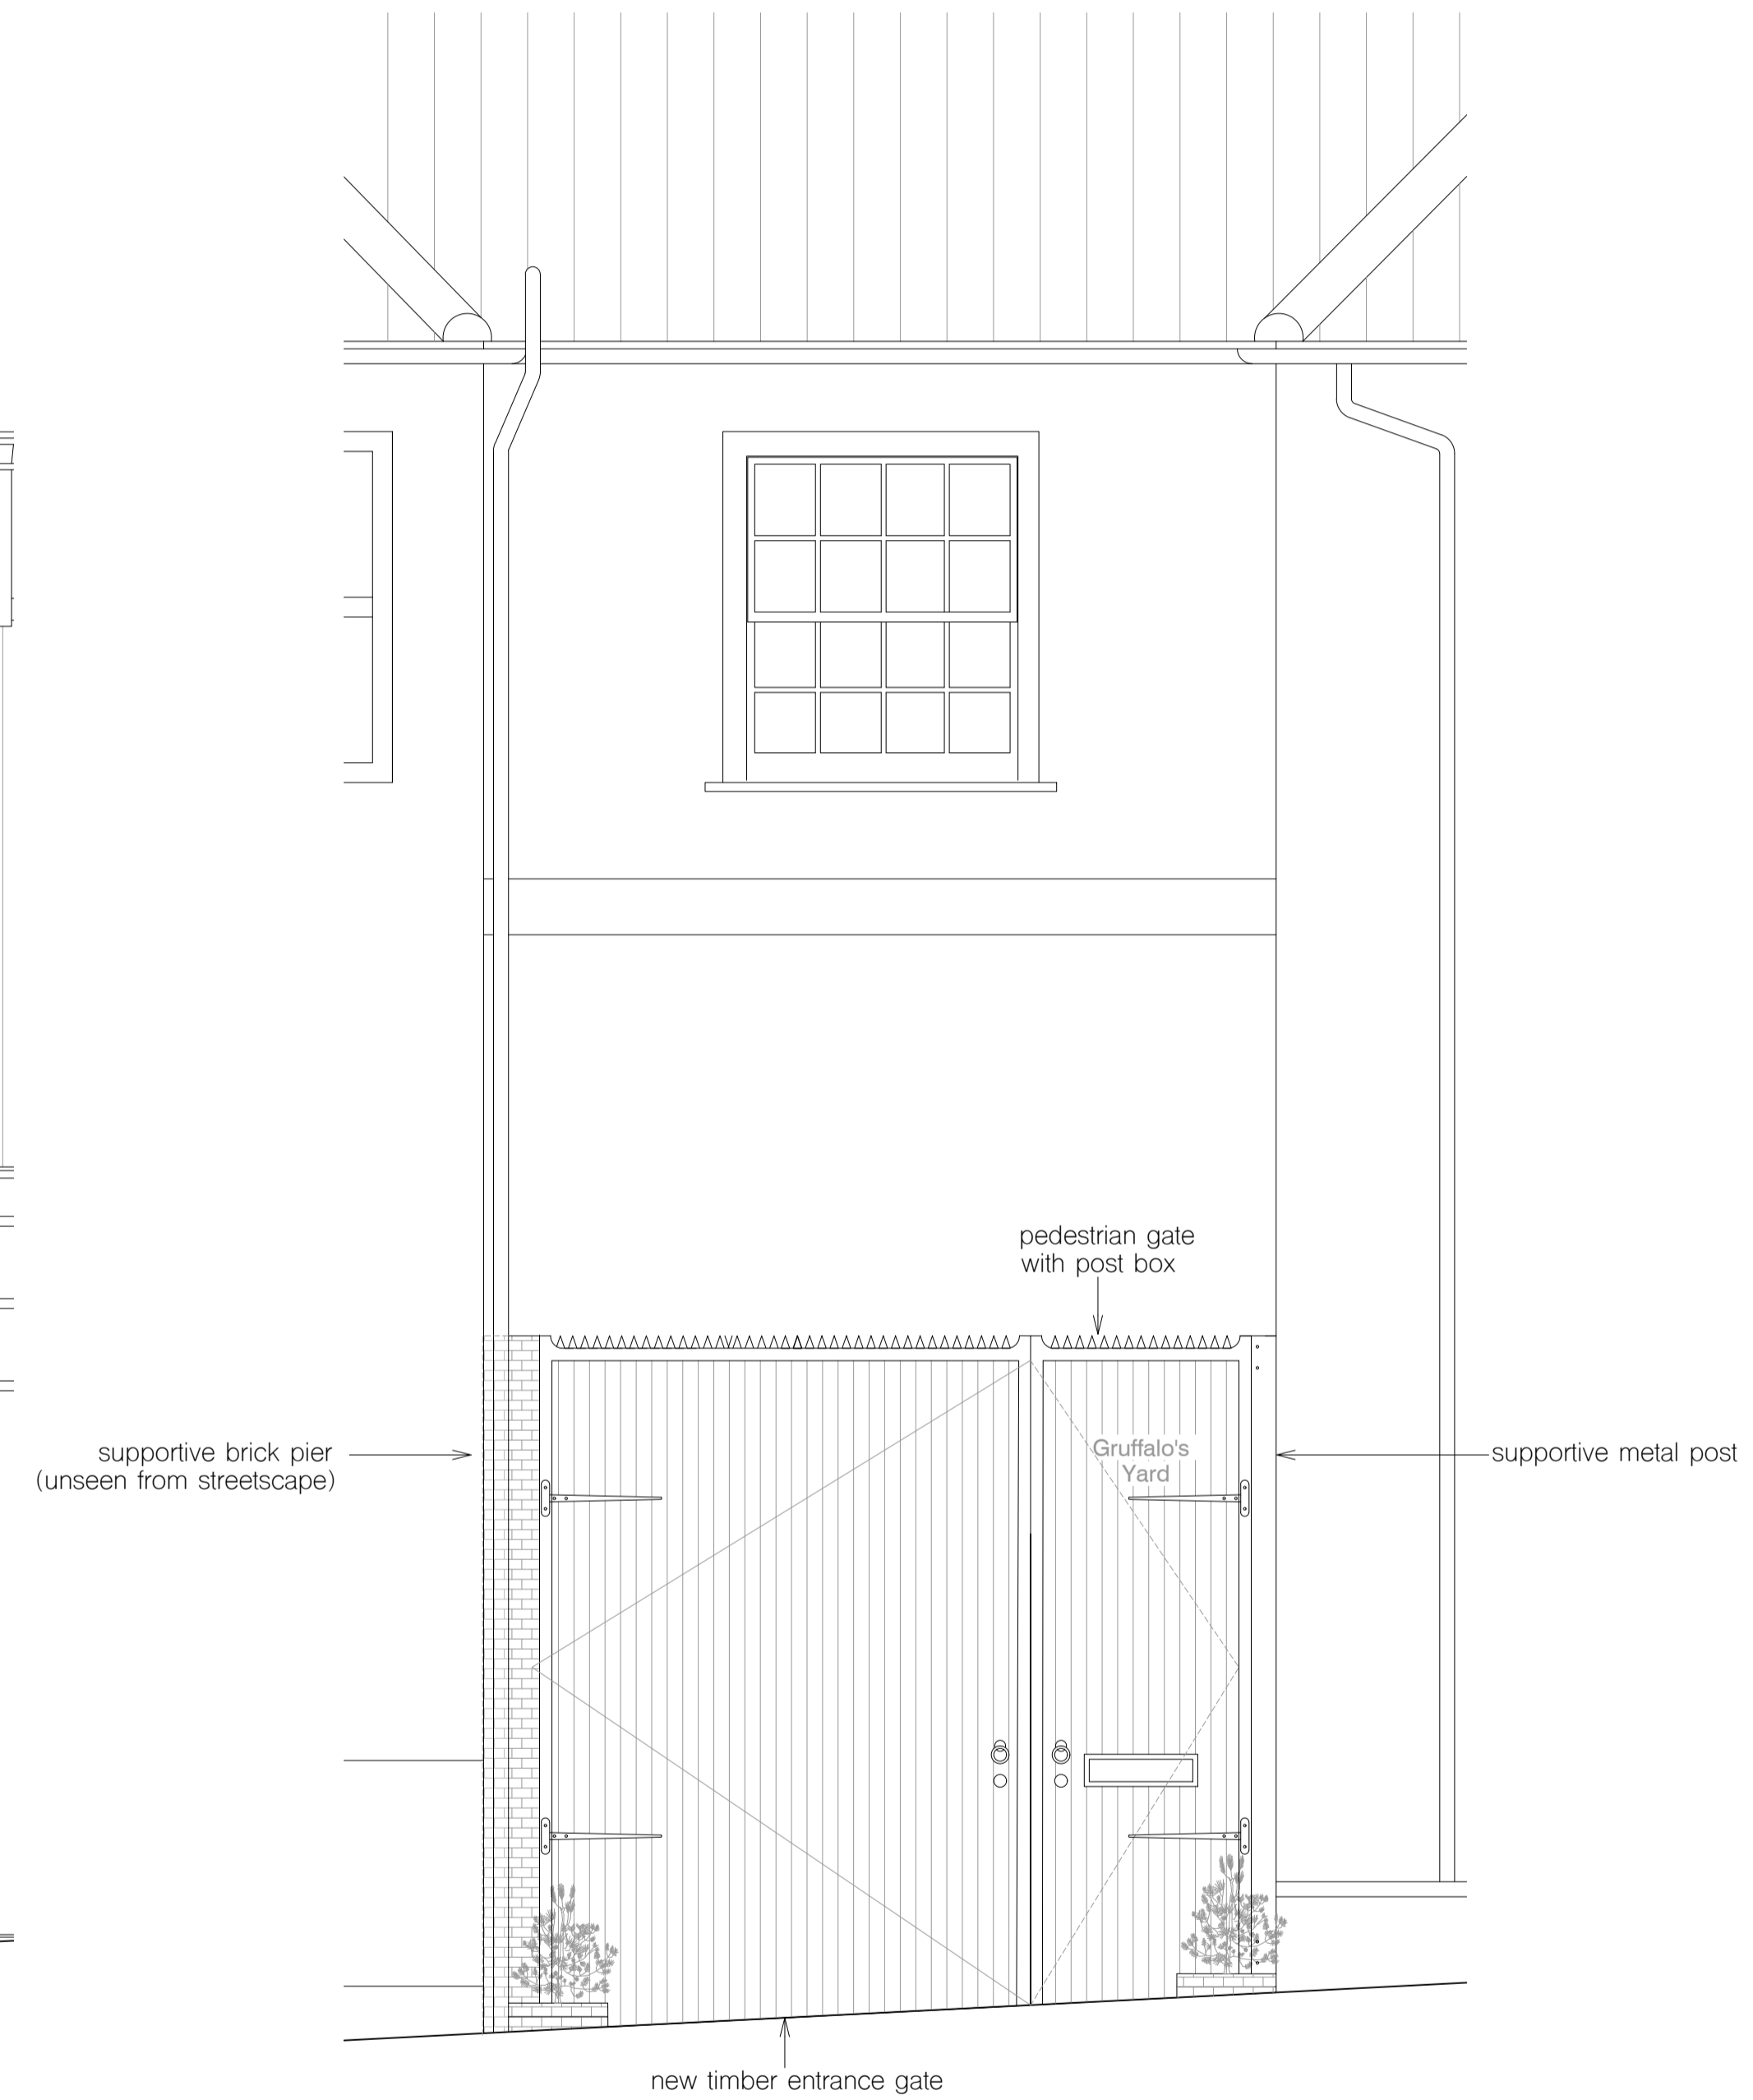

2 proposed elevation 1:25@A1

notes

All information subject to design development and site verification.

This drawing is the property of ROAR CR Ltd. No disclosure or copy of it may be made without written permission. This drawing is for planning purposes only, no guarantee is given to its accuracy or correctness and is subject to site verification.

project

The Land and Garages
 adjoining 44 Pilgrims Lane
 Hampstead
 NW3 1SN

client


Ms. Kaye

architect

ROAR

drawing title

proposed elevation

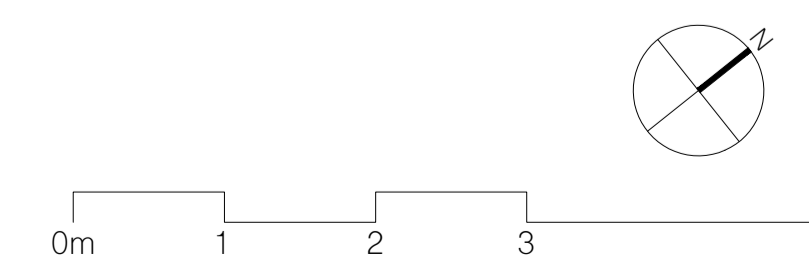

| scale at A1 | scale at A3 | date |
|-------------|--------------|-------|
| 1:50 / 1:25 | 1:100 / 1:50 | 03.20 |

| job no. | drawing | rev. |
|---------|---------|------|
| 110 | P002 | - |