


95 Highgate West Hill

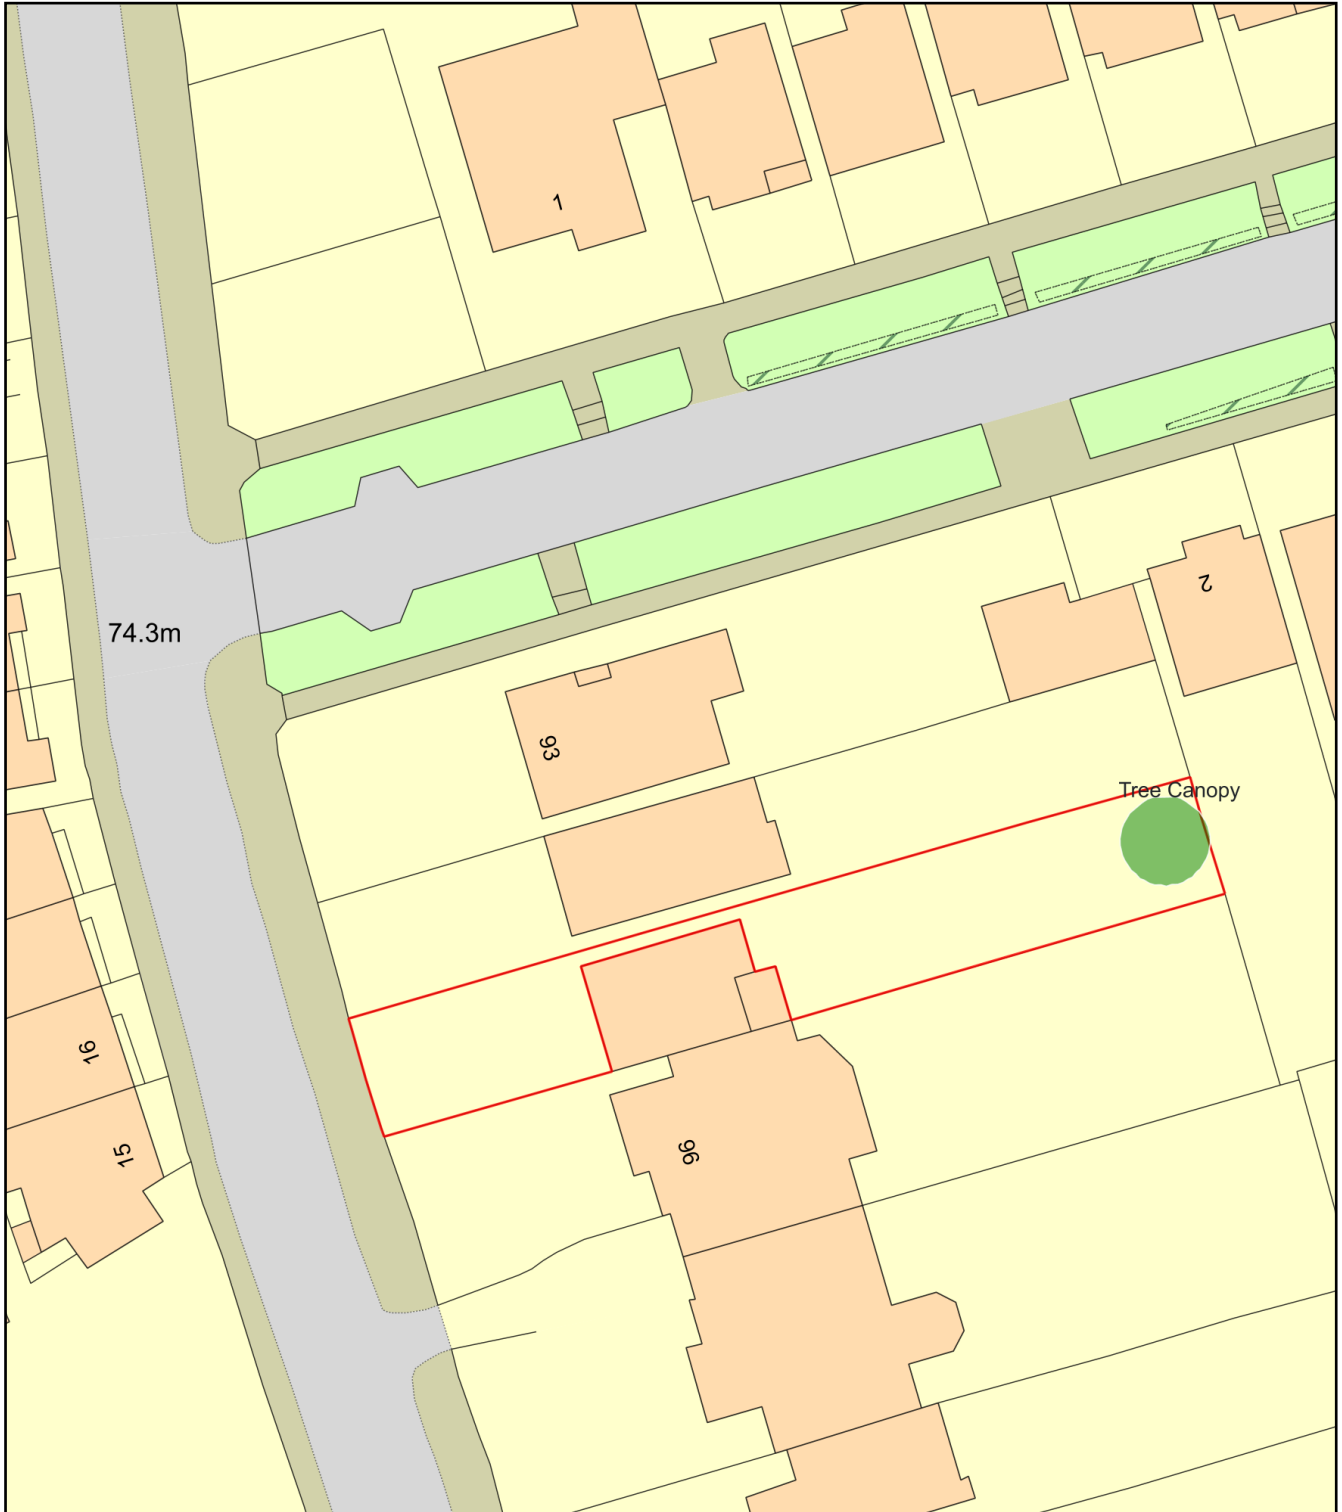

Plan Produced for: Camden Council

Date Produced: 26 May 2020

Plan Reference Number: TQRQM20147104756112

Scale: 1:500 @ A4