
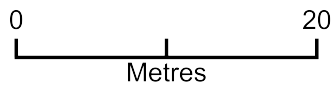


# 62 Hillway

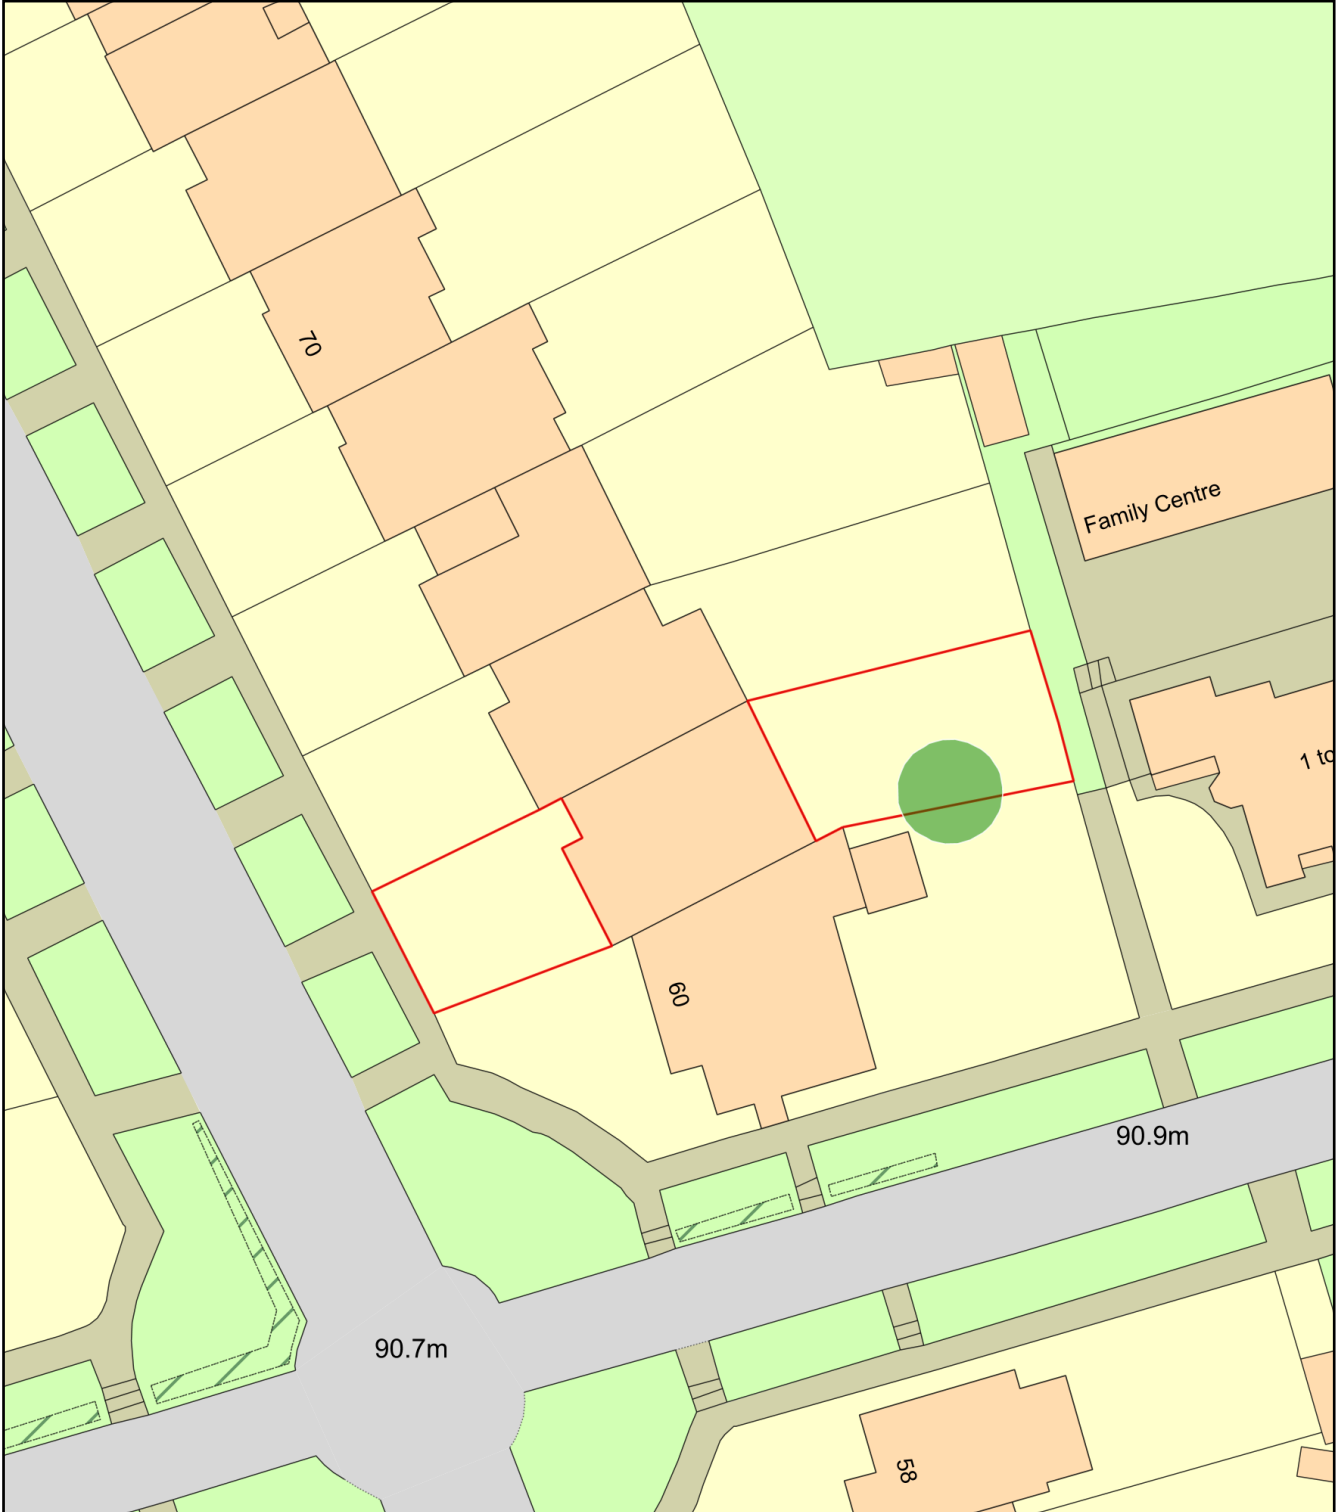

Plan Produced for: Camden Council

Date Produced: 26 May 2020

Plan Reference Number: TQRQM20147110028032

Scale: 1:500 @ A4