
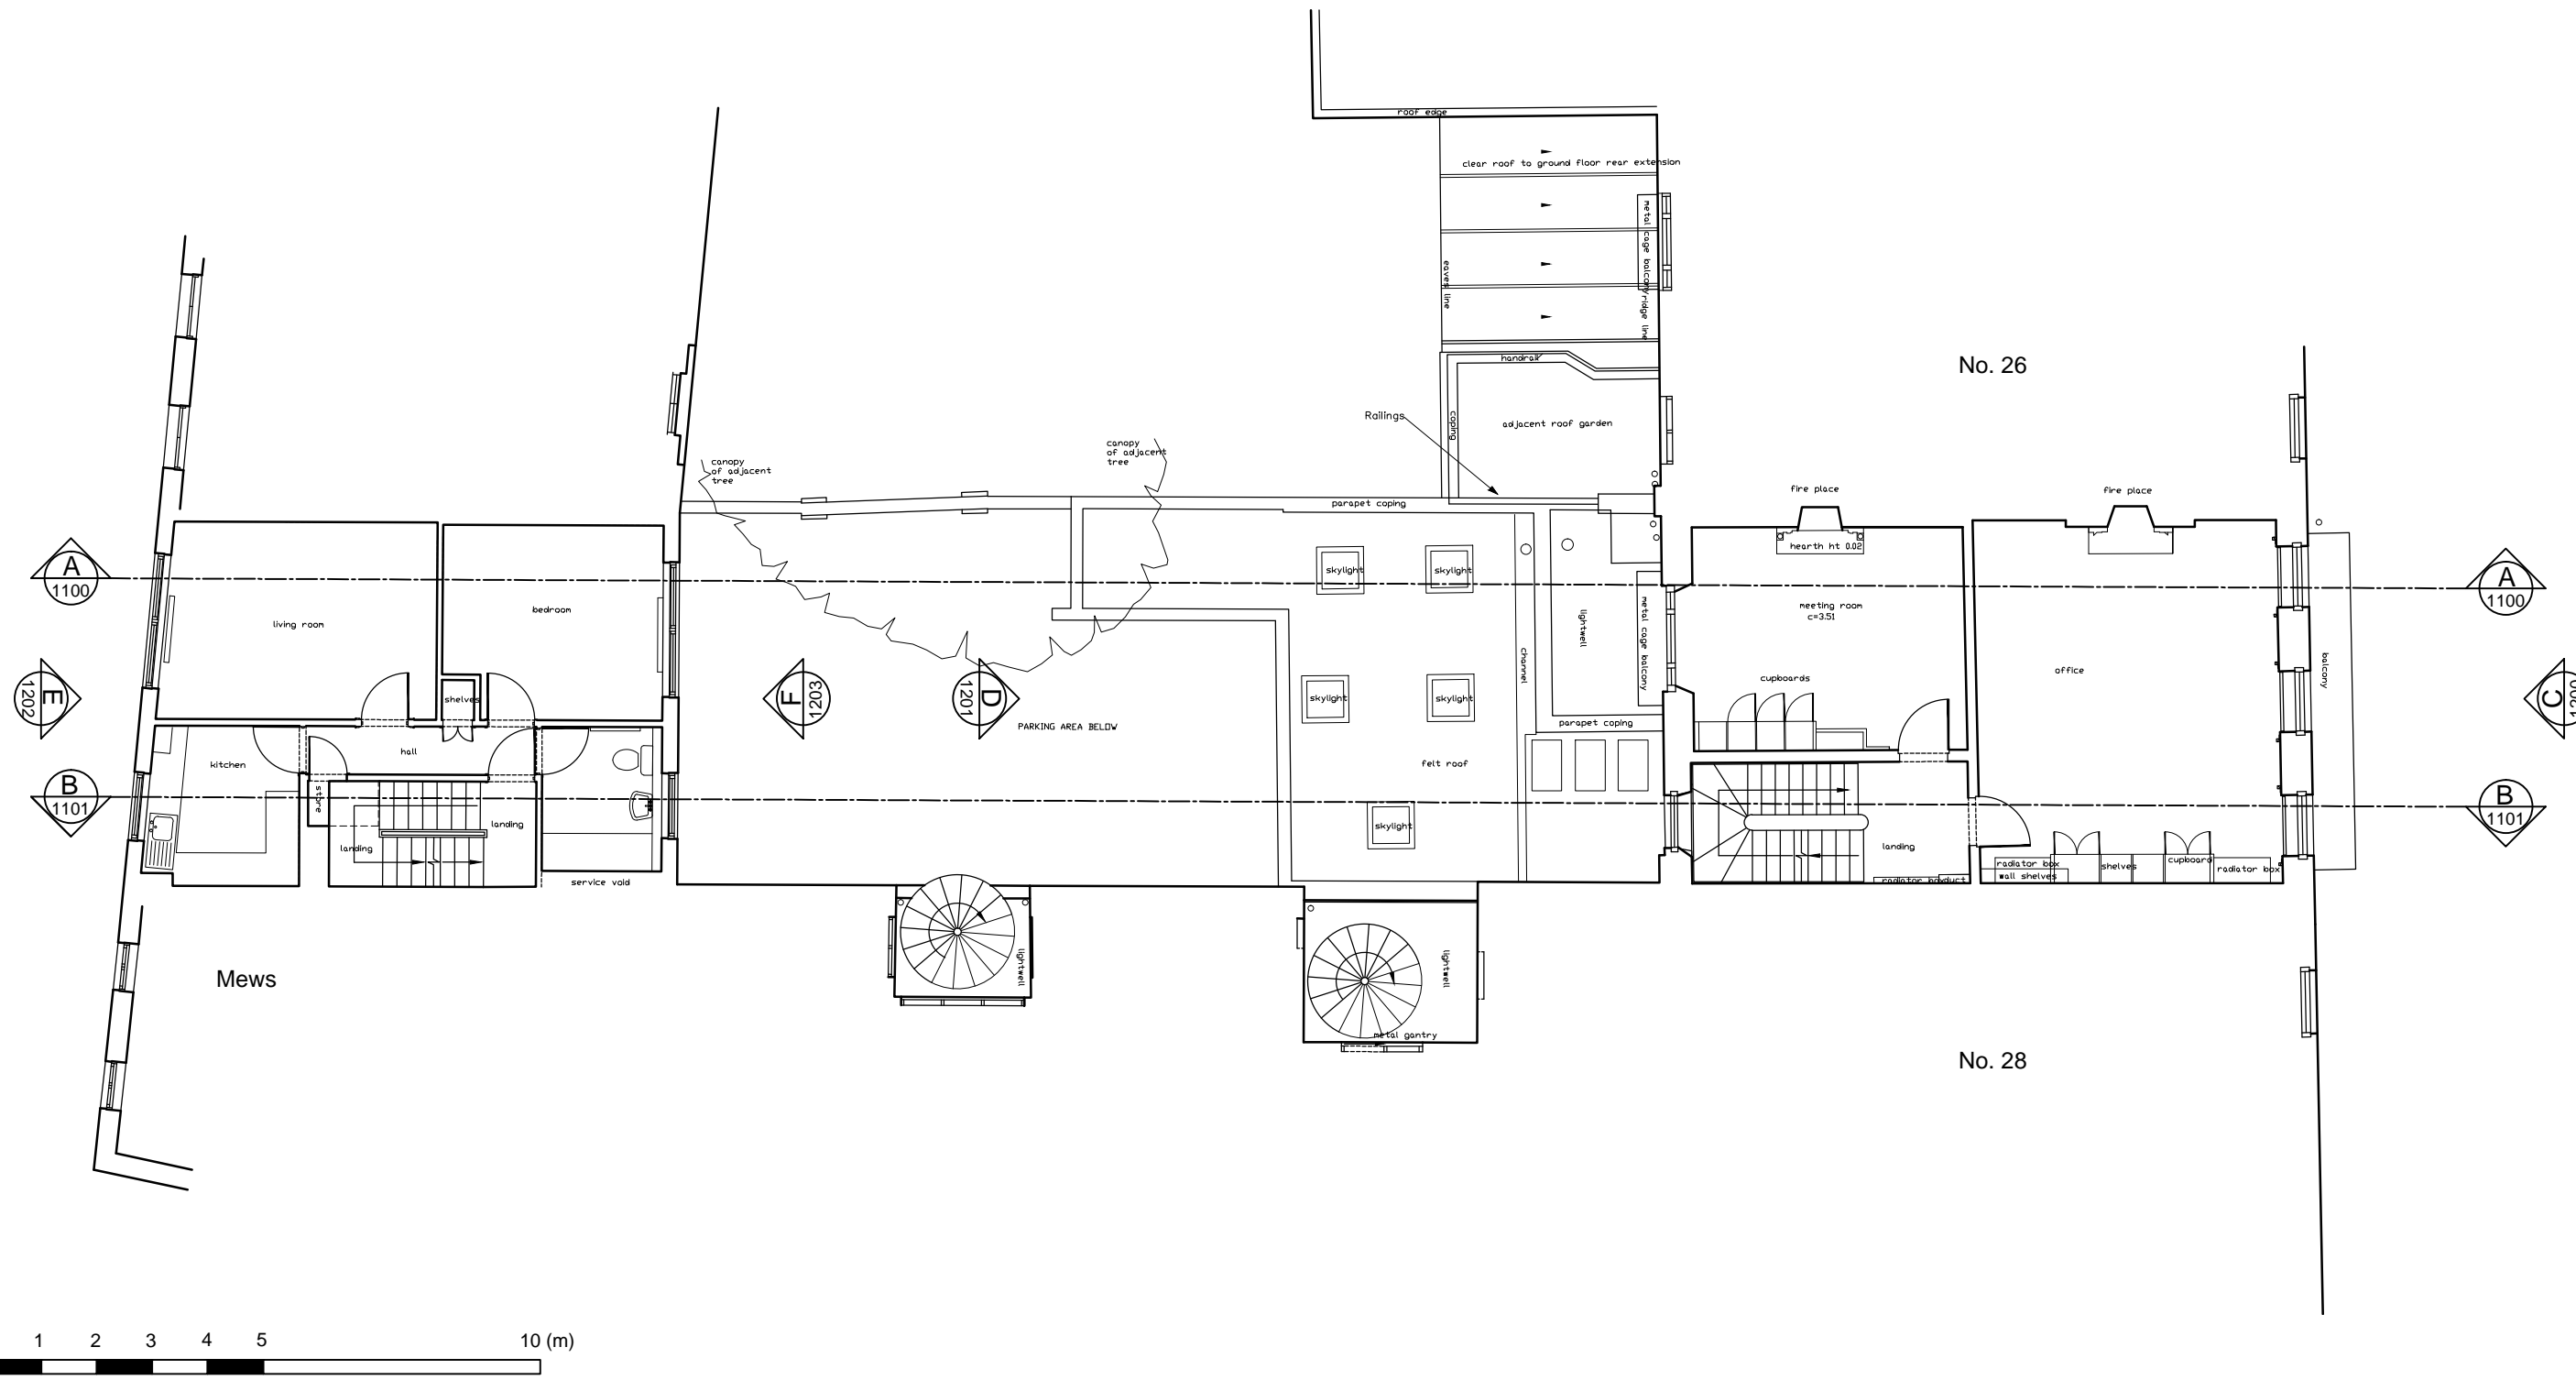


| | | | | | |
|-----|---|-----|------|---------------|--|
| No. | NOTES (STATUS: F. FEASIBILITY S. SKETCH DESIGN P. PLANNING B. BUILDING CONTROL D. DESIGN DEV / PRELIM M. MEASUREMENT T. TENDER C. CONSTRUCTION R. RECORD) | | | | |
| 1 | For construction use only if status 'C' and checked against current revision | | | | |
| 2 | All dimensions to be checked on site by contractor | | | | |
| 3 | Do not scale from this drawing | | | | |
| 4 | Unless otherwise indicated all dimensions are in millimetres | | | | |
| Rev | Date | Dwn | Auth | REVISIONS | |
| - | 26/07/2013 | JXA | ACS | Initial Issue | |

DONALD INSALL ASSOCIATES LIMITED
 12 Devonshire Street London W1G 7AB Tel: 020 7245 9888 Email: london@insall-architects.co.uk
Job 27 John Street & 21 John's Mews
Title Existing Lower Ground Floor Plan

**CHARTERED ARCHITECTS
 PLANNING CONSULTANTS**

| | |
|----------------|-------------|
| Job JS27.02 | Status P |
| No 1000 | Rev - |
| Scale (A3) 1: | 1 2 5 |

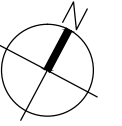

| No. | NOTES (STATUS: F. FEASIBILITY S. SKETCH DESIGN P. PLANNING B. BUILDING CONTROL D. DESIGN DEV / PRELIM M. MEASUREMENT T. TENDER C. CONSTRUCTION R. RECORD) |
|-----|---|
| 1 | For construction use only if status 'C' and checked against current revision |
| 2 | All dimensions to be checked on site by contractor |
| 3 | Do not scale from this drawing |
| 4 | Unless otherwise indicated all dimensions are in millimetres |

| Rev | Date | Dwn | Auth | REVISIONS |
|-----|------------|-----|------|---------------|
| - | 26/07/2013 | JXA | ACS | Initial Issue |

DONALD INSALL ASSOCIATES LIMITED CHARTERED ARCHITECTS
 PLANNING CONSULTANTS

12 Devonshire Street London W1G 7AB Tel: 020 7245 9888 Email: london@insall-architects.co.uk

Job 27 John Street & 21 John's Mews

Title Existing First Floor Plan

| | | | |
|-----|---------|--------|---|
| Job | JS27.02 | Status | P |
| No | 1002 | Rev | - |

Scale (A3) 1: 1 2 5



| No. | NOTES (STATUS: F. FEASIBILITY S. SKETCH DESIGN P. PLANNING B. BUILDING CONTROL D. DESIGN DEV / PRELIM M. MEASUREMENT T. TENDER C. CONSTRUCTION R. RECORD) | | | | | | | | | | | | | | | | |
|--|---|-----|------|---------------|--|--|--|-----|------|-----|------|-----------|---|------------|-----|-----|---------------|
| 1 | For construction use only if status 'C' and checked against current revision | | | | | | | | | | | | | | | | |
| 2 | All dimensions to be checked on site by contractor | | | | | | | | | | | | | | | | |
| 3 | Do not scale from this drawing | | | | | | | | | | | | | | | | |
| 4 | Unless otherwise indicated all dimensions are in millimetres | | | | | | | | | | | | | | | | |
| <table border="1"> <thead> <tr> <th>Rev</th> <th>Date</th> <th>Dwn</th> <th>Auth</th> <th>REVISIONS</th> </tr> </thead> <tbody> <tr> <td>-</td> <td>01/08/2013</td> <td>AXT</td> <td>ACS</td> <td>Initial Issue</td> </tr> </tbody> </table> | | | | | | | | Rev | Date | Dwn | Auth | REVISIONS | - | 01/08/2013 | AXT | ACS | Initial Issue |
| Rev | Date | Dwn | Auth | REVISIONS | | | | | | | | | | | | | |
| - | 01/08/2013 | AXT | ACS | Initial Issue | | | | | | | | | | | | | |

DONALD INSALL ASSOCIATES LIMITED


CHARTERED ARCHITECTS
PLANNING CONSULTANTS

12 Devonshire Street London W1G 7AB Tel: 020 7245 9888 Email: london@insall-architects.co.uk

Job 27 John Street & 21 John's Mews

Title Existing Rear Elevation

| | |
|---------------------|-------------|
| Job JS27.02 | Status P |
| No 1201 | Rev - |
| Scale (A3) 1: 1 2 5 | |

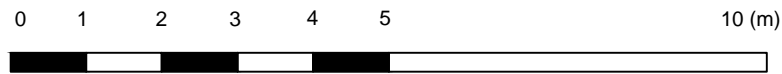

| No. | NOTES (STATUS: F. FEASIBILITY S. SKETCH DESIGN P. PLANNING B. BUILDING CONTROL D. DESIGN DEV / PRELIM M. MEASUREMENT T. TENDER C. CONSTRUCTION R. RECORD) | | | | |
|-----|---|--|--|--|--|
| 1 | For construction use only if status 'C' and checked against current revision | | | | |
| 2 | All dimensions to be checked on site by contractor | | | | |
| 3 | Do not scale from this drawing | | | | |
| 4 | Unless otherwise indicated all dimensions are in millimetres | | | | |
| | | | | | |
| | | | | | |
DONALD INSALL ASSOCIATES LIMITED CHARTERED ARCHITECTS
PLANNING CONSULTANTS

12 Devonshire Street London W1G 7AB Tel: 020 7245 9888 Email: london@insall-architects.co.uk

Job 27 John Street & 21 John's Mews

Title Existing Section B

| | |
|---------------|-----------|
| Job JS27.02 | Status P |
| No 1301 | Rev - |
| Scale (A3) 1: | 1 2 5 |