
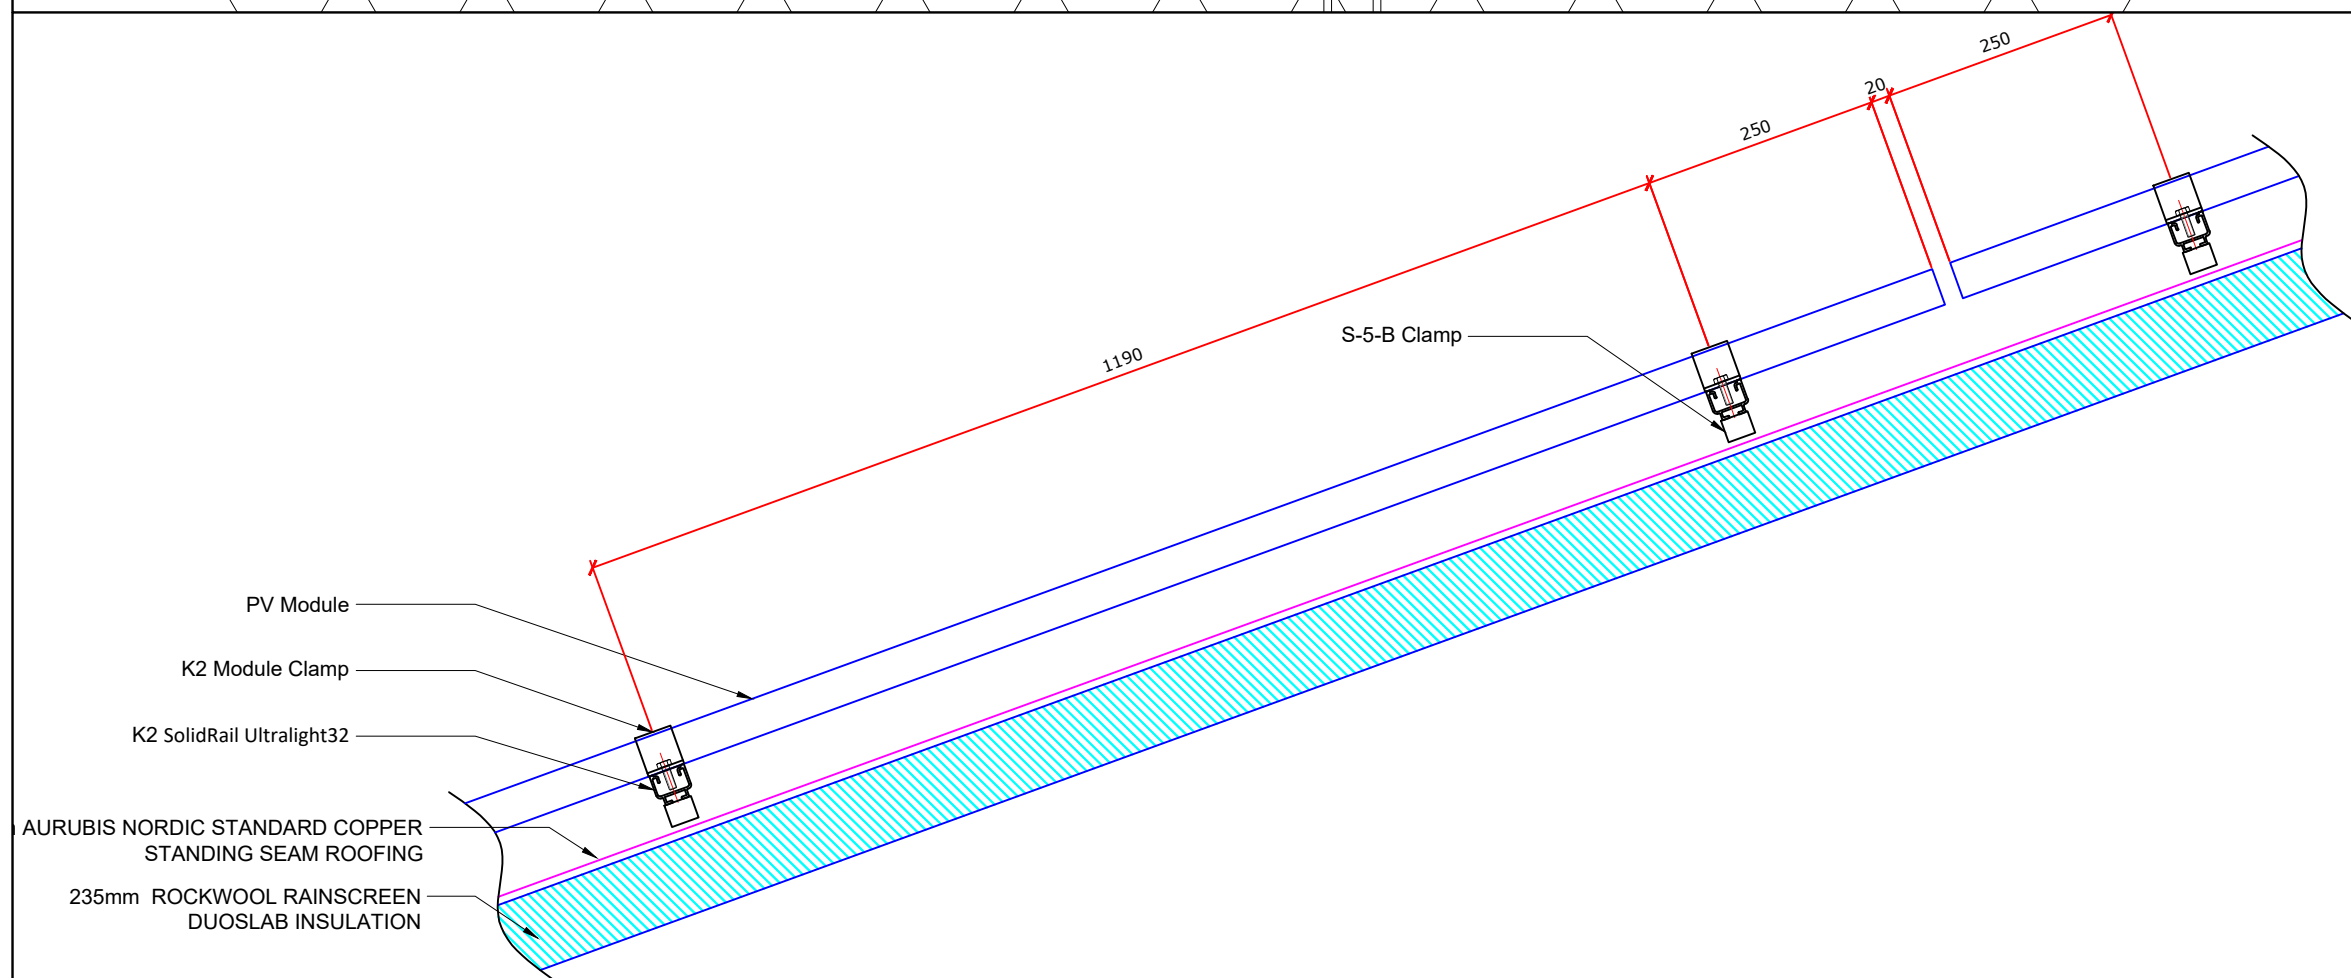


Scale 1:2

DRAWING LEGEND

- 1. System Details
 - 1.1. Installed Power: 22.40 kWp
 - 1.2. Installed Modules: 56
 - 1.3. Module Power: 400Wp each
 - 1.4. Module Inclination: 20° - South Roof
10° - North Roof
 - 1.5. Mounting System: K2 SolidRail fixed to S5-B Clamps

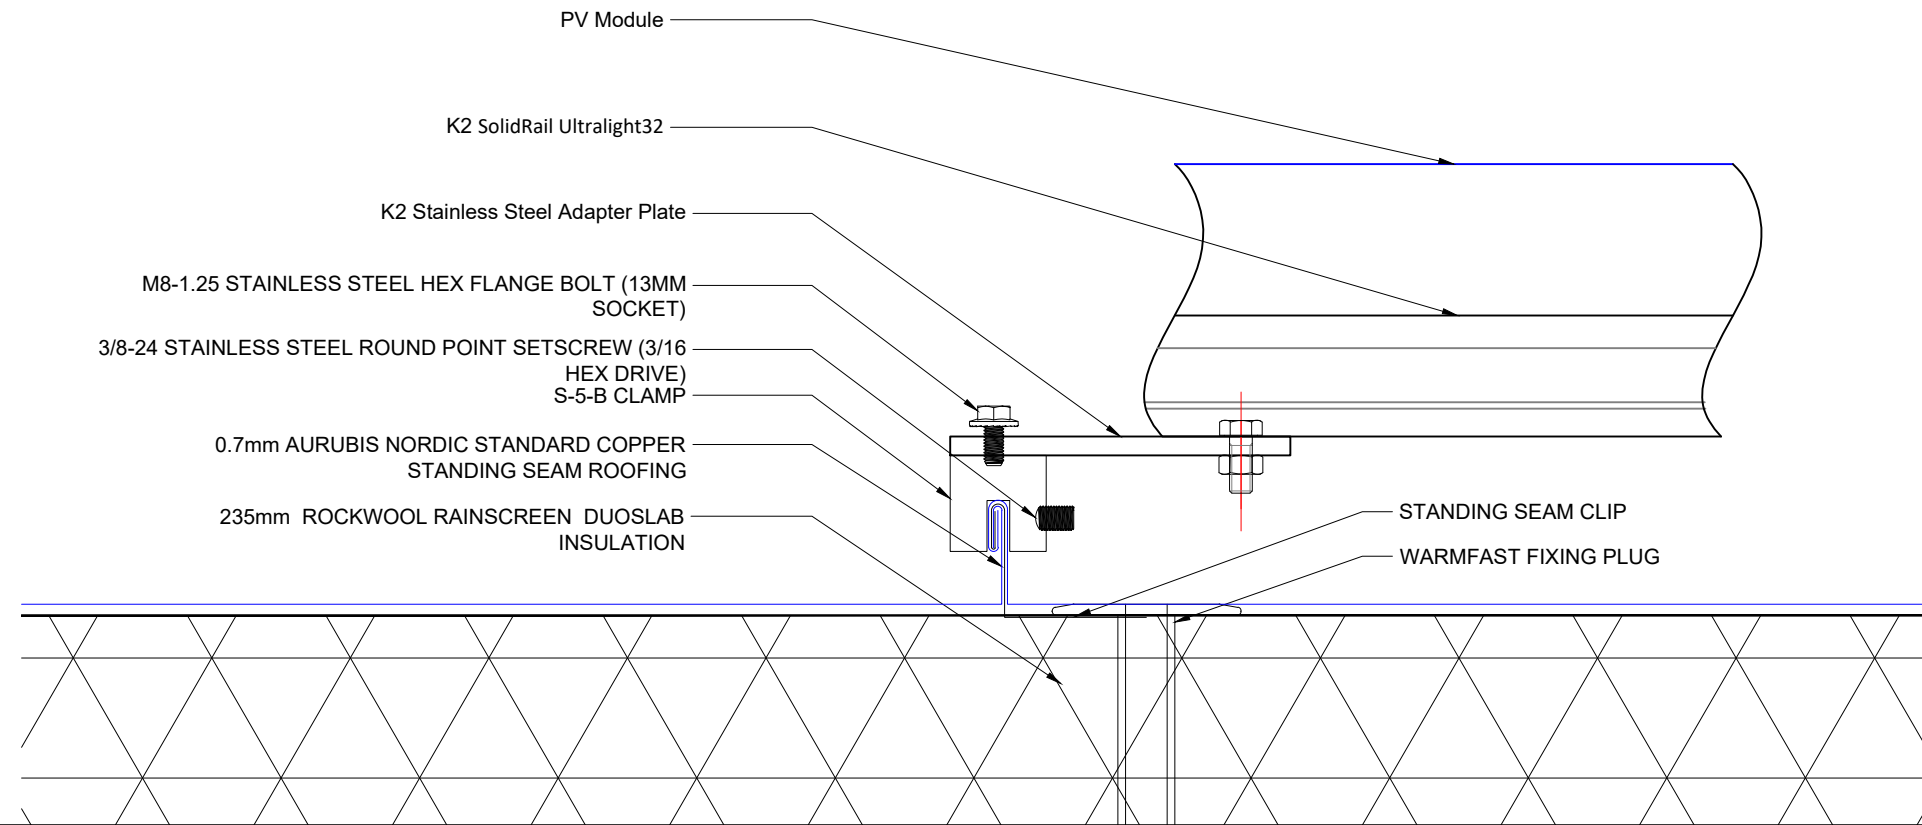

Scale 1:8

| Rev | Description | Dwn | Chck | Date |
|-----|-------------|-----|------|------|
| | | | | |



**PHOTON
ENERGY**

© Photon Energy Ltd
8 Windsor Square
Silver Street
Reading, RG1 2TH
Tel +44 118 997 7470
info@photonenergy.co.uk
www.photonenergy.co.uk
All rights reserved

| | |
|--|------------------------------|
| Project Number: I1755 | |
| Project Name: Birkbeck, University of London | |
| Drawing By: Matthew Rea | Scale: See Drawing |
| Checked By: Lucy Aitchison | Date: 15/05/2020 |
| Drawing Name: PV Section Detail | |
| Drawing No: I1755-100-03 | Rev: - |