




Proposed Flank Elevation  
Scale 1:50



Consented Flank Elevation  
Scale 1:50

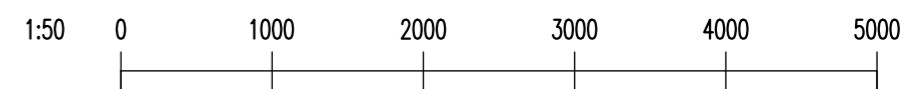

REV	DESCRIPTION	DATE	<b>Notes :</b> ■ Dimensions are to be checked on site before fabrication and construction ■ Any discrepancies are to be immediately notified to the architects ■ Structural measurements are to be taken from the structural engineers drawings ■ Do not scale ■ Copyright reserved by GMA	<b>GMA ARCHITECTURE</b> Architects and Designers  UK House 82 Heath Road Twickenham TW1 4BA Telephone 020 8891 5959 Fax 020 8607 9933 Email enquiries@gmaarchitecture.co.uk	DRAWING ISSUE STATUS		Client UWH Developments Ltd	Scale 1:50@A1	Date May 20	Drawn SJS	Checked IL
					<b>planning</b>  Project 22 Lancaster Grove London NW3 4PB						