




Proposed Flank Elevation
Scale 1:50



Consented Flank Elevation
Scale 1:50

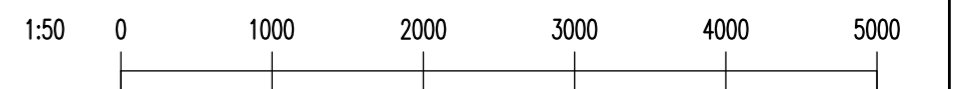

| | | | | | | | | | |
|----------------------|---|--|---|--|--------------------------------|------------------|----------------|--------------|---------------|
| REV DESCRIPTION DATE | Notes : ■ Dimensions are to be checked on site before fabrication and construction ■ Any discrepancies are to be immediately notified to the architects ■ Structural measurements are to be taken from the structural engineers drawings ■ Do not scale ■ Copyright reserved by GMA | GMA ARCHITECTURE Architects and Designers UK House 82 Heath Road Twickenham TW1 4BA Telephone 020 8891 5959 Fax 020 8607 9933 Email enquiries@gmaarchitecture.co.uk | DRAWING ISSUE STATUS planning | | Client UWH Developments Ltd | Scale 1:50@A1 | Date May 20 | Drawn SJS | Checked IL |
| | | | Project 22 Lancaster Grove London NW3 4PB | Drawing Flank Elevation Consented v Proposed | Type 01 | Client 228-17 | GA-10 | - | |