


County House Conway Mews, London W1

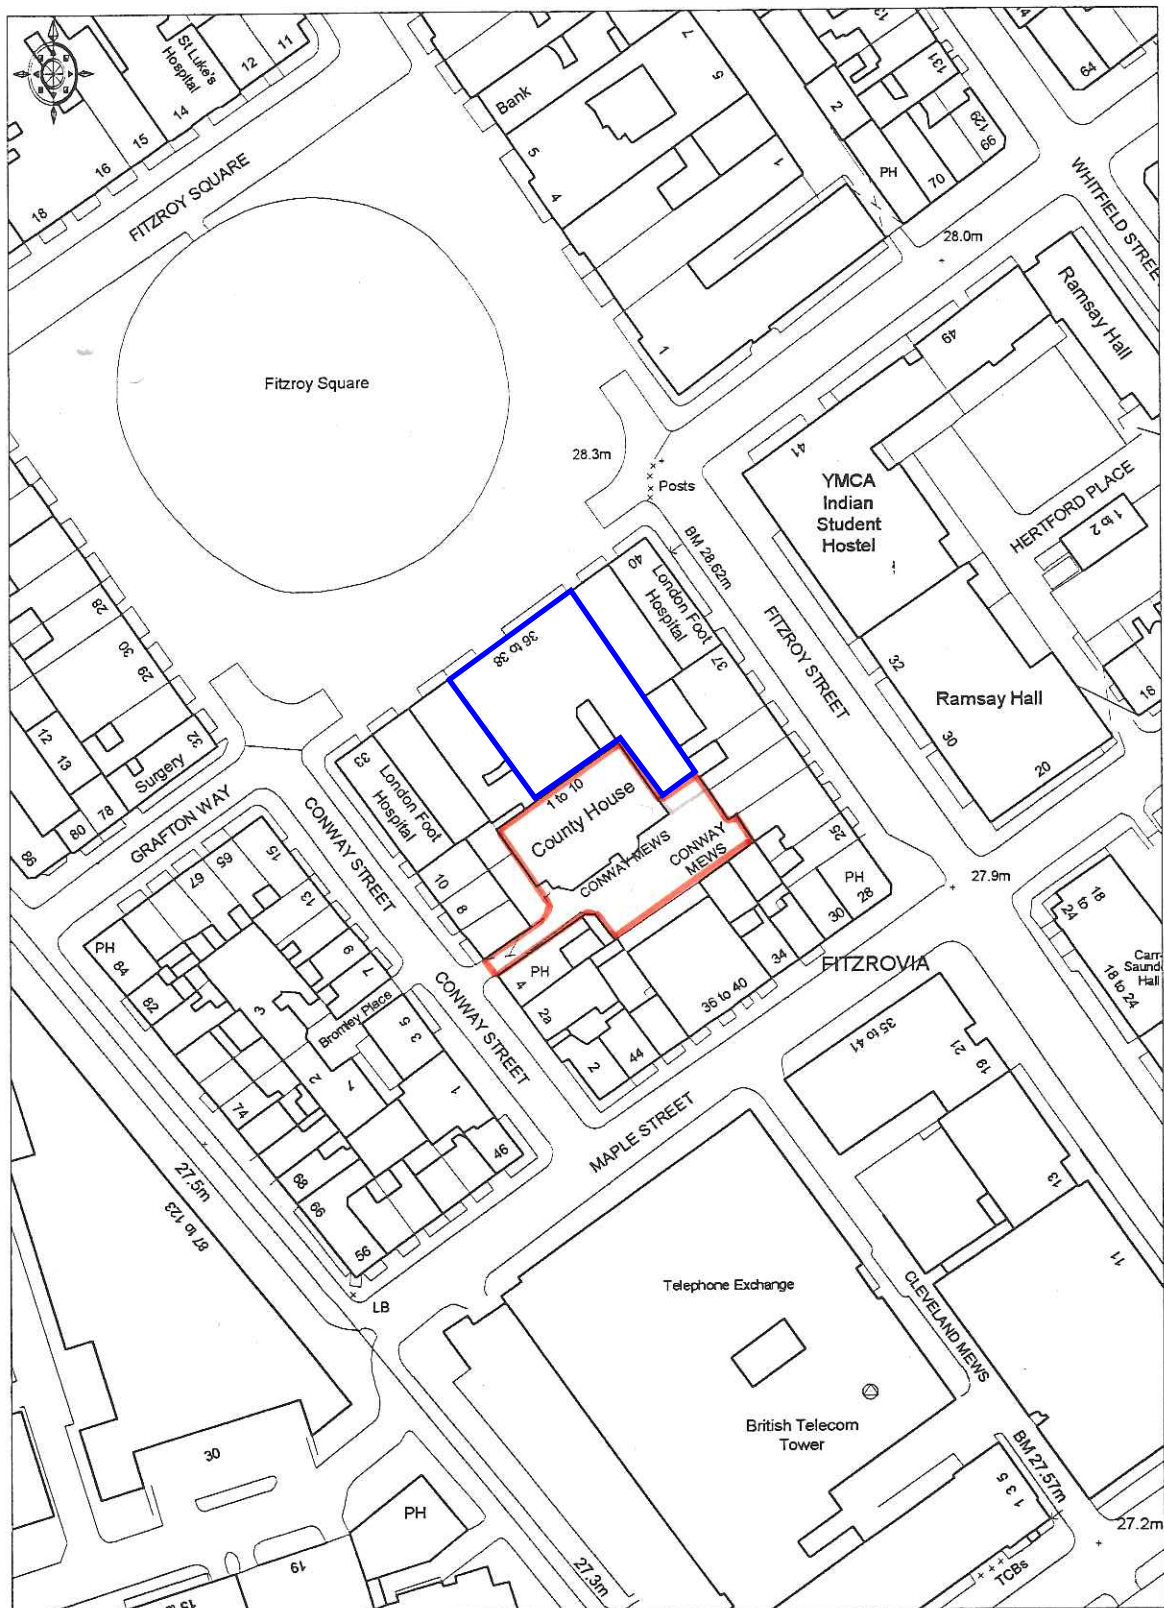

© Crown Copyright 1997 Based on Ordnance Survey digital data
Survey Scale - 1:1250 Plotted Scale - 1:1250



Ordnance Survey
Value Added Reseller

Chesterton

