
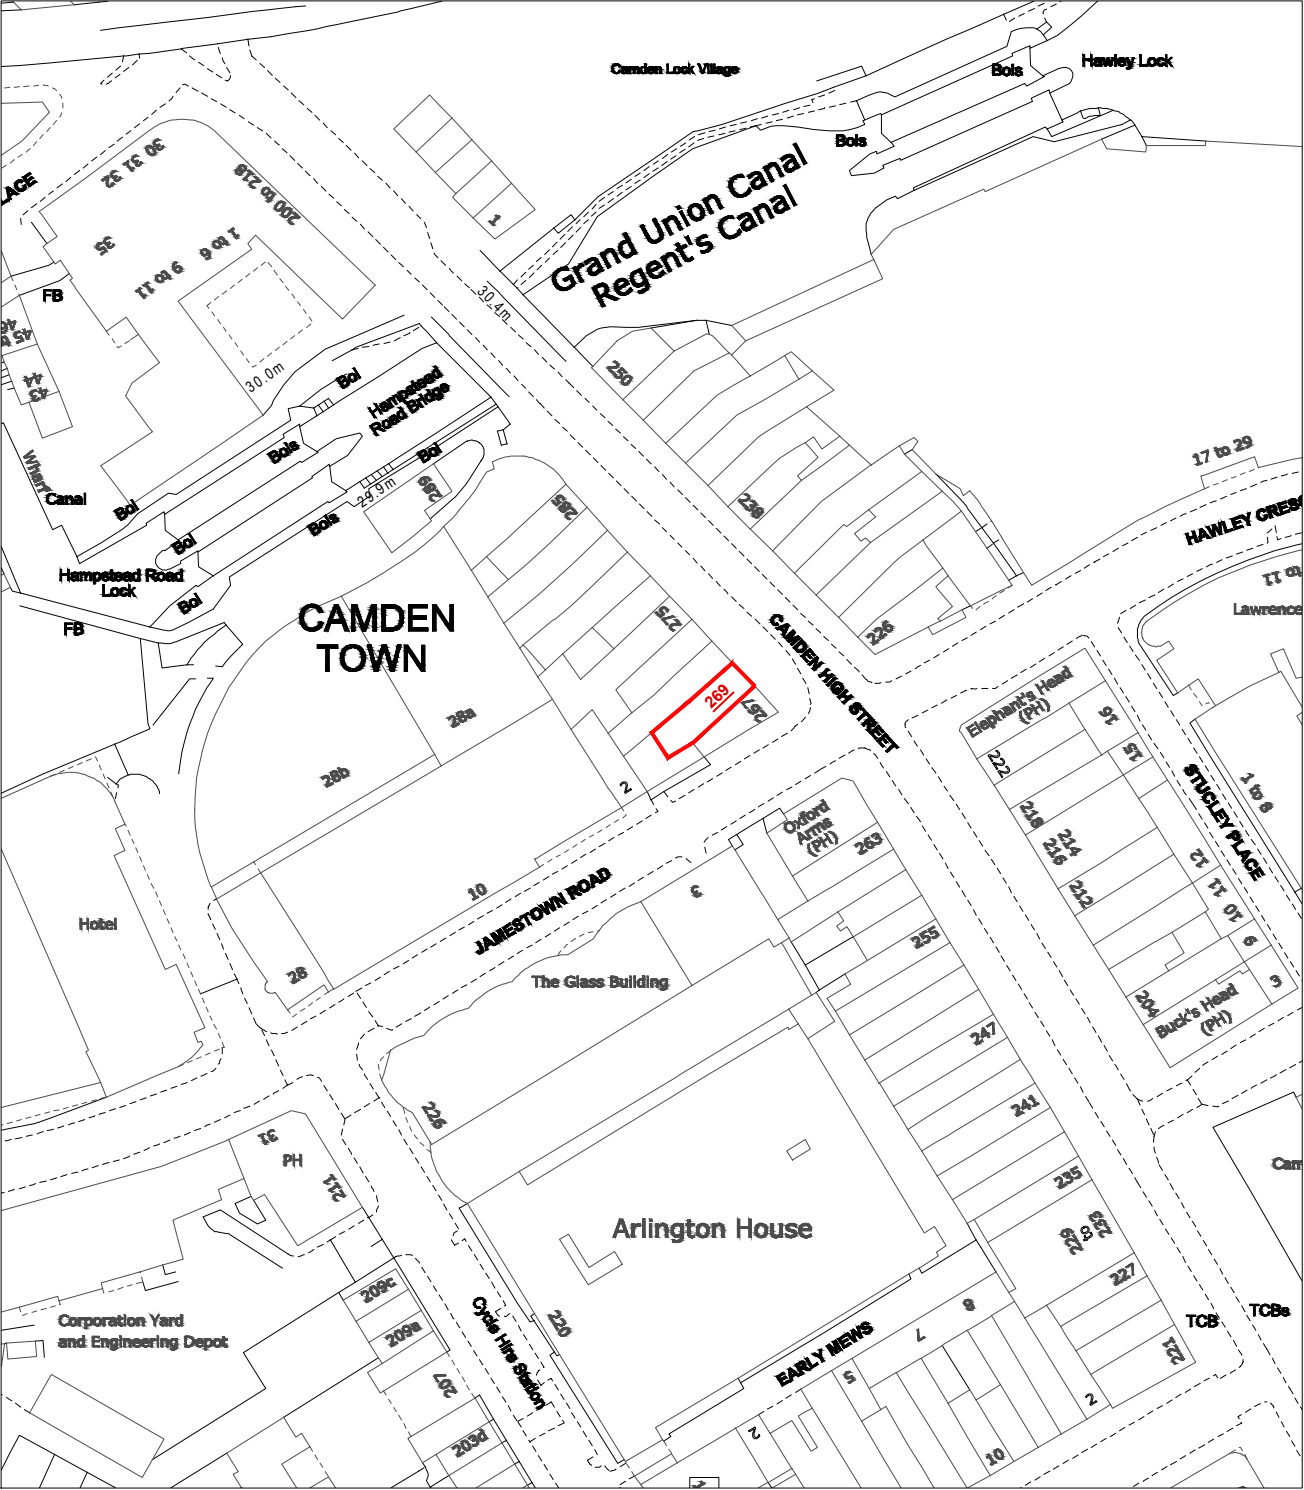


LOCATION PLAN 1:1250

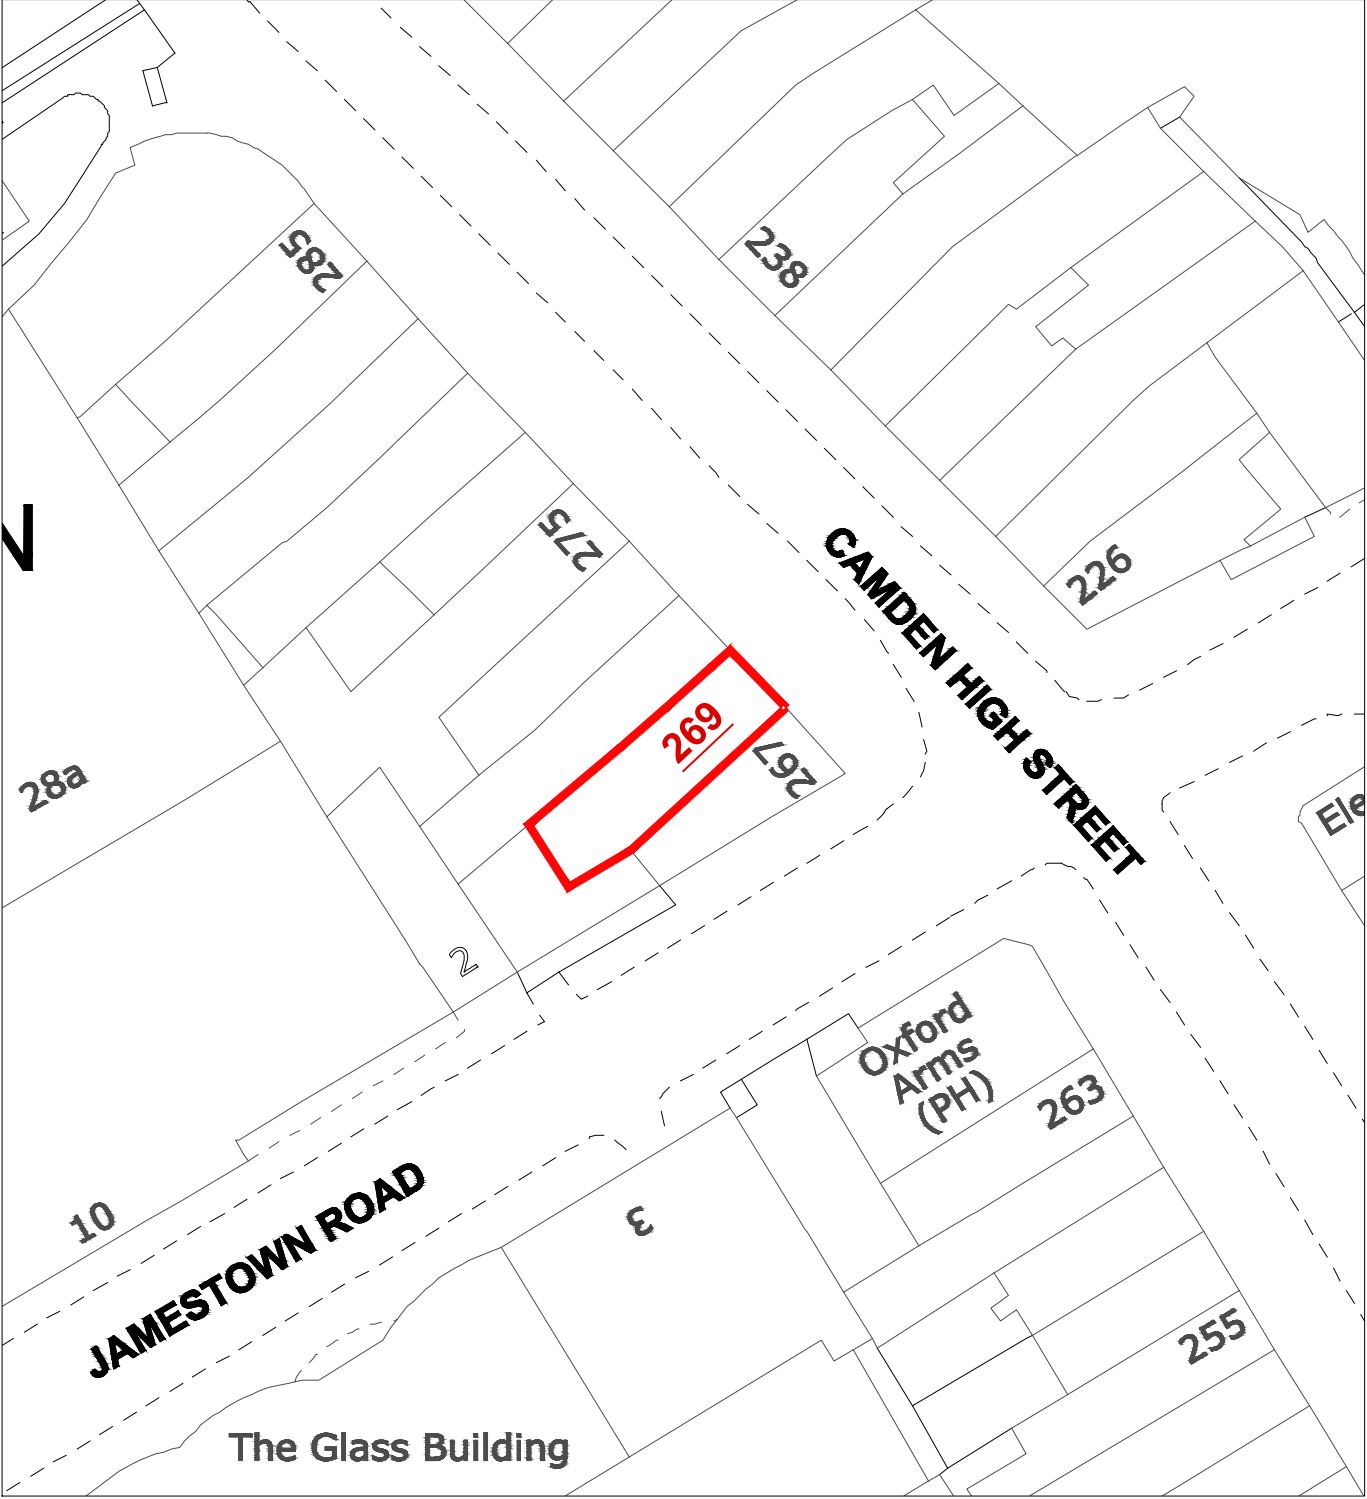

BLOCK PLAN 1:500

Address	Basement of 269 Camden High Street, London NW1 7BX	Scale	1:500 & 1:1250	Date	April 2020	Homecraft Design Studios Homecraft Design Studios Group Ltd. 3 Pennine Parade, Pennine Drive London, NW2 1NT Mobile: 07801 445580 Email: h768@btinternet.com
Scheme	Consent for advertisement	Drawn by:	HS	Checked by:	Rev.	
Title	Location & Block Plans	Approved by:		Drawing No.	202004/269CHS/CA/S1	